


This drawing is the copyright of Low Carbon and must not be reproduced in whole or in part or used in any manner without their written permission.
Scaled dimensions must not be taken from this drawing. All dimensions are to be confirmed on site prior to commencement of work.

Revisions:

Revision	Date	Revision Notes	Drawn	Inspected
01	21.06.21	First Issue	JS	LM

NOTES:

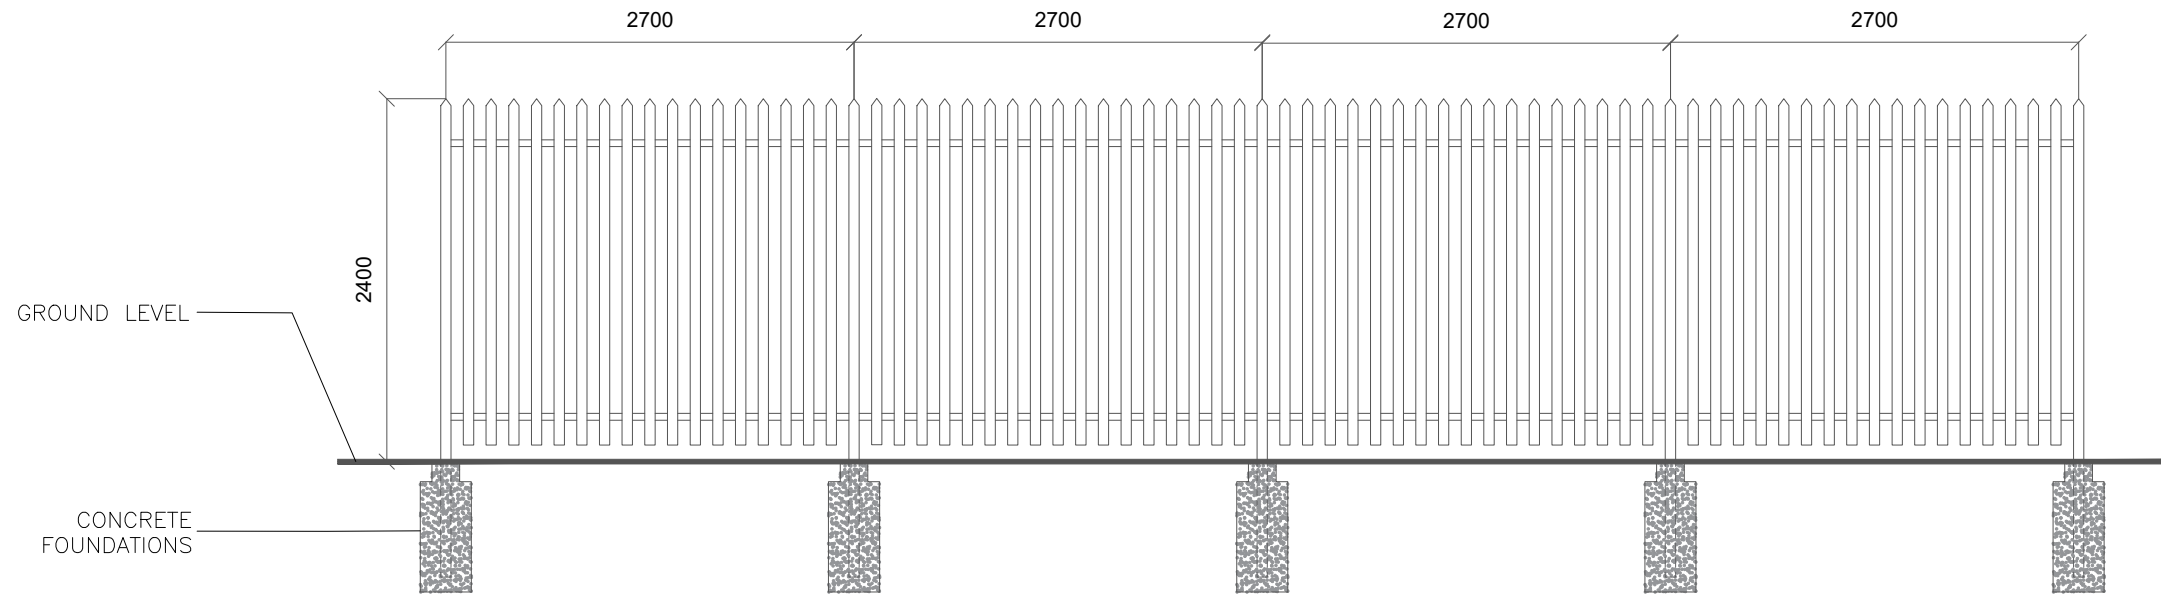

ELEVATION



PLAN

Status: **PLANNING**



13 Berkeley Street, London W1J 8DU
Tel: +44(0)207 4590700
enquiries@lowcarbon.com www.lowcarbon.com

Drawing Title: **132kV Substation Fence**

Drawn: JS	Checked: LM	First Issued: 21.06.21
Project Code: LCS-	Drawing Number: SD-25	
Sheet Size: A3	Scale: 1:50	Revision: 01

1 132kV SUBSTATION FENCE
Scale: 1:50@A3

