


Revisions:

Revision	Date	Revision Notes	Drawn	Inspected
01	26.10.20	First Issue	HN	LF

LEGEND:

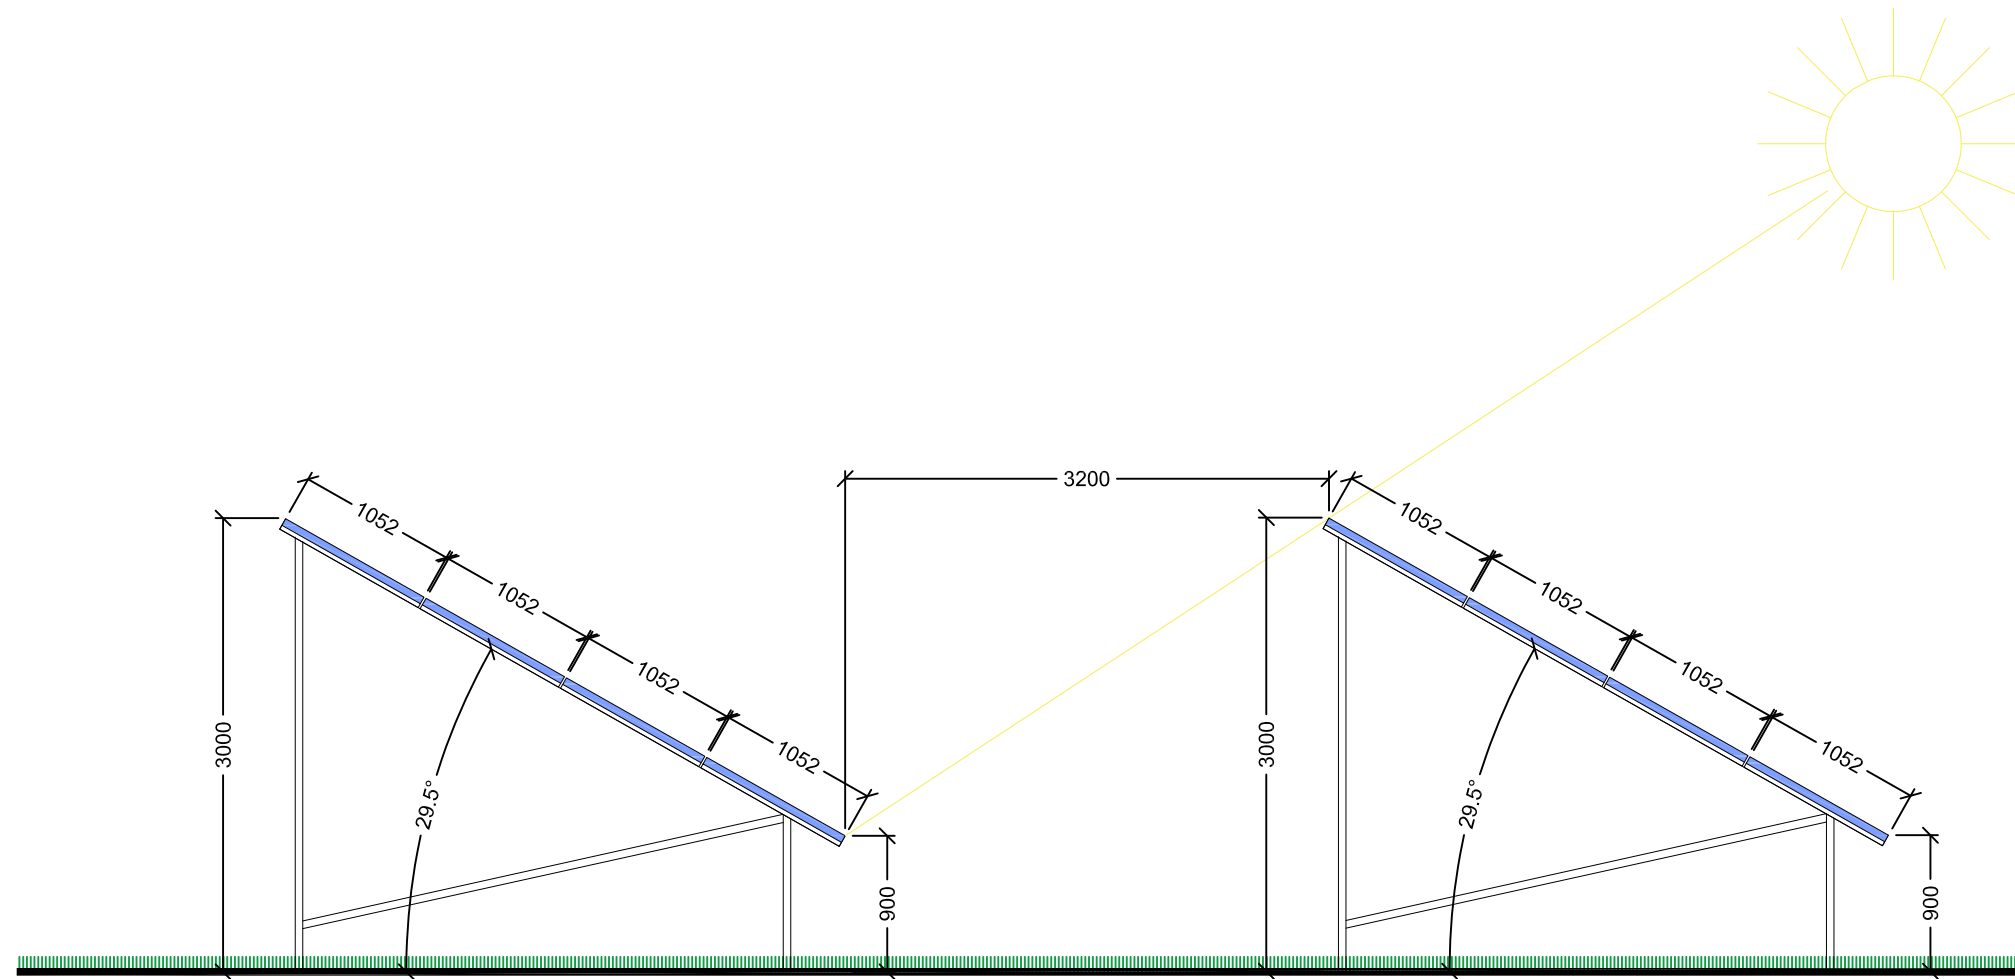

**1** PANEL CROSS SECTION  
 Scale: 1:50@A3



Status: **FOR PLANNING**



13 Berkeley Street, London W1U 8DU  
 Tel: +44(0)207 4096700  
 enquiries@lowcarbon.com www.lowcarbon.com

Drawing Title: **Panel Arrangement  
 4 Landscape 29.5° Tilt**

Drawn: HN Checked: LF First Issued: 26.10.2020

Project Code: **LCS-** Drawing Number: **SD-17**

Sheet Size: **A3** Scale: **1:50** Revision: **01**