


Revisions:

Revision	Date	Revision Notes	Drawn	Inspected
01	07.07.21	First Issue	JS	LM

NOTES:

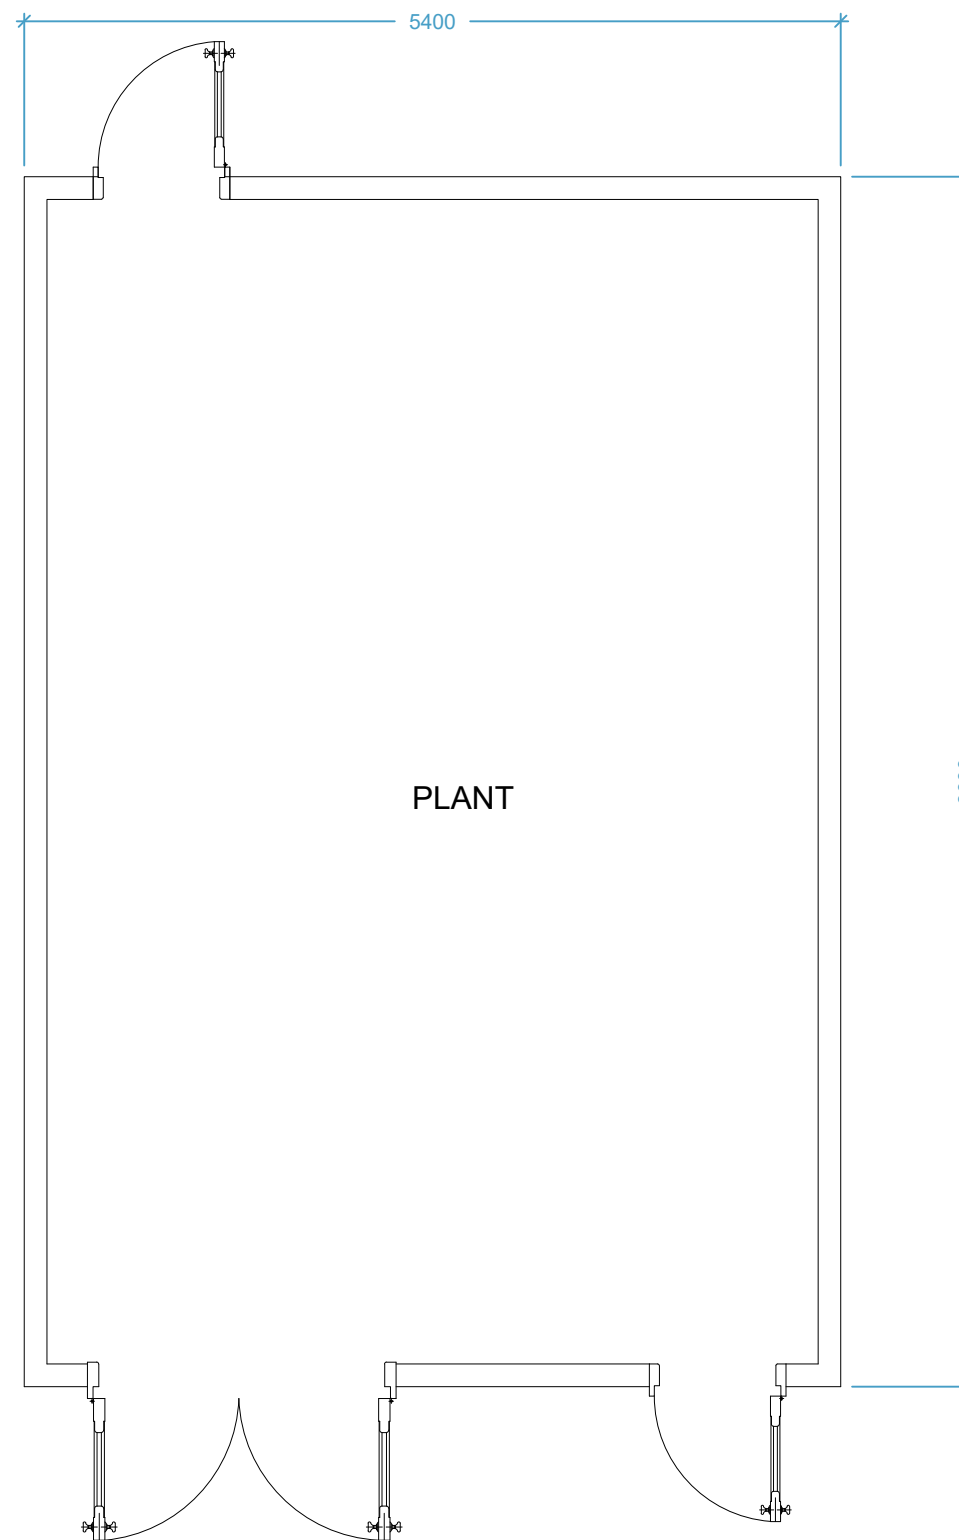

1 DNO SUBSTATION PLAN Scale: 1:50@A3



Status: **FOR PLANNING**



13 Berkeley Street, London W1J 8DU
Tel: +44(0)207 4096700
enquiries@lowcarbon.com www.lowcarbon.com

Drawing Title: **DNO Substation Plan**

Drawn: JS	Checked: LM	First Issued: 07.07.2021
Project Code: LCS-	Drawing Number: SD-14	
Sheet Size: A3	Scale: 1:50	Revision: 01