



Revisions:

Revision	Date	Revision Notes	Drawn	Inspected
01	07.07.21	First Issue	JS	LM

NOTES:

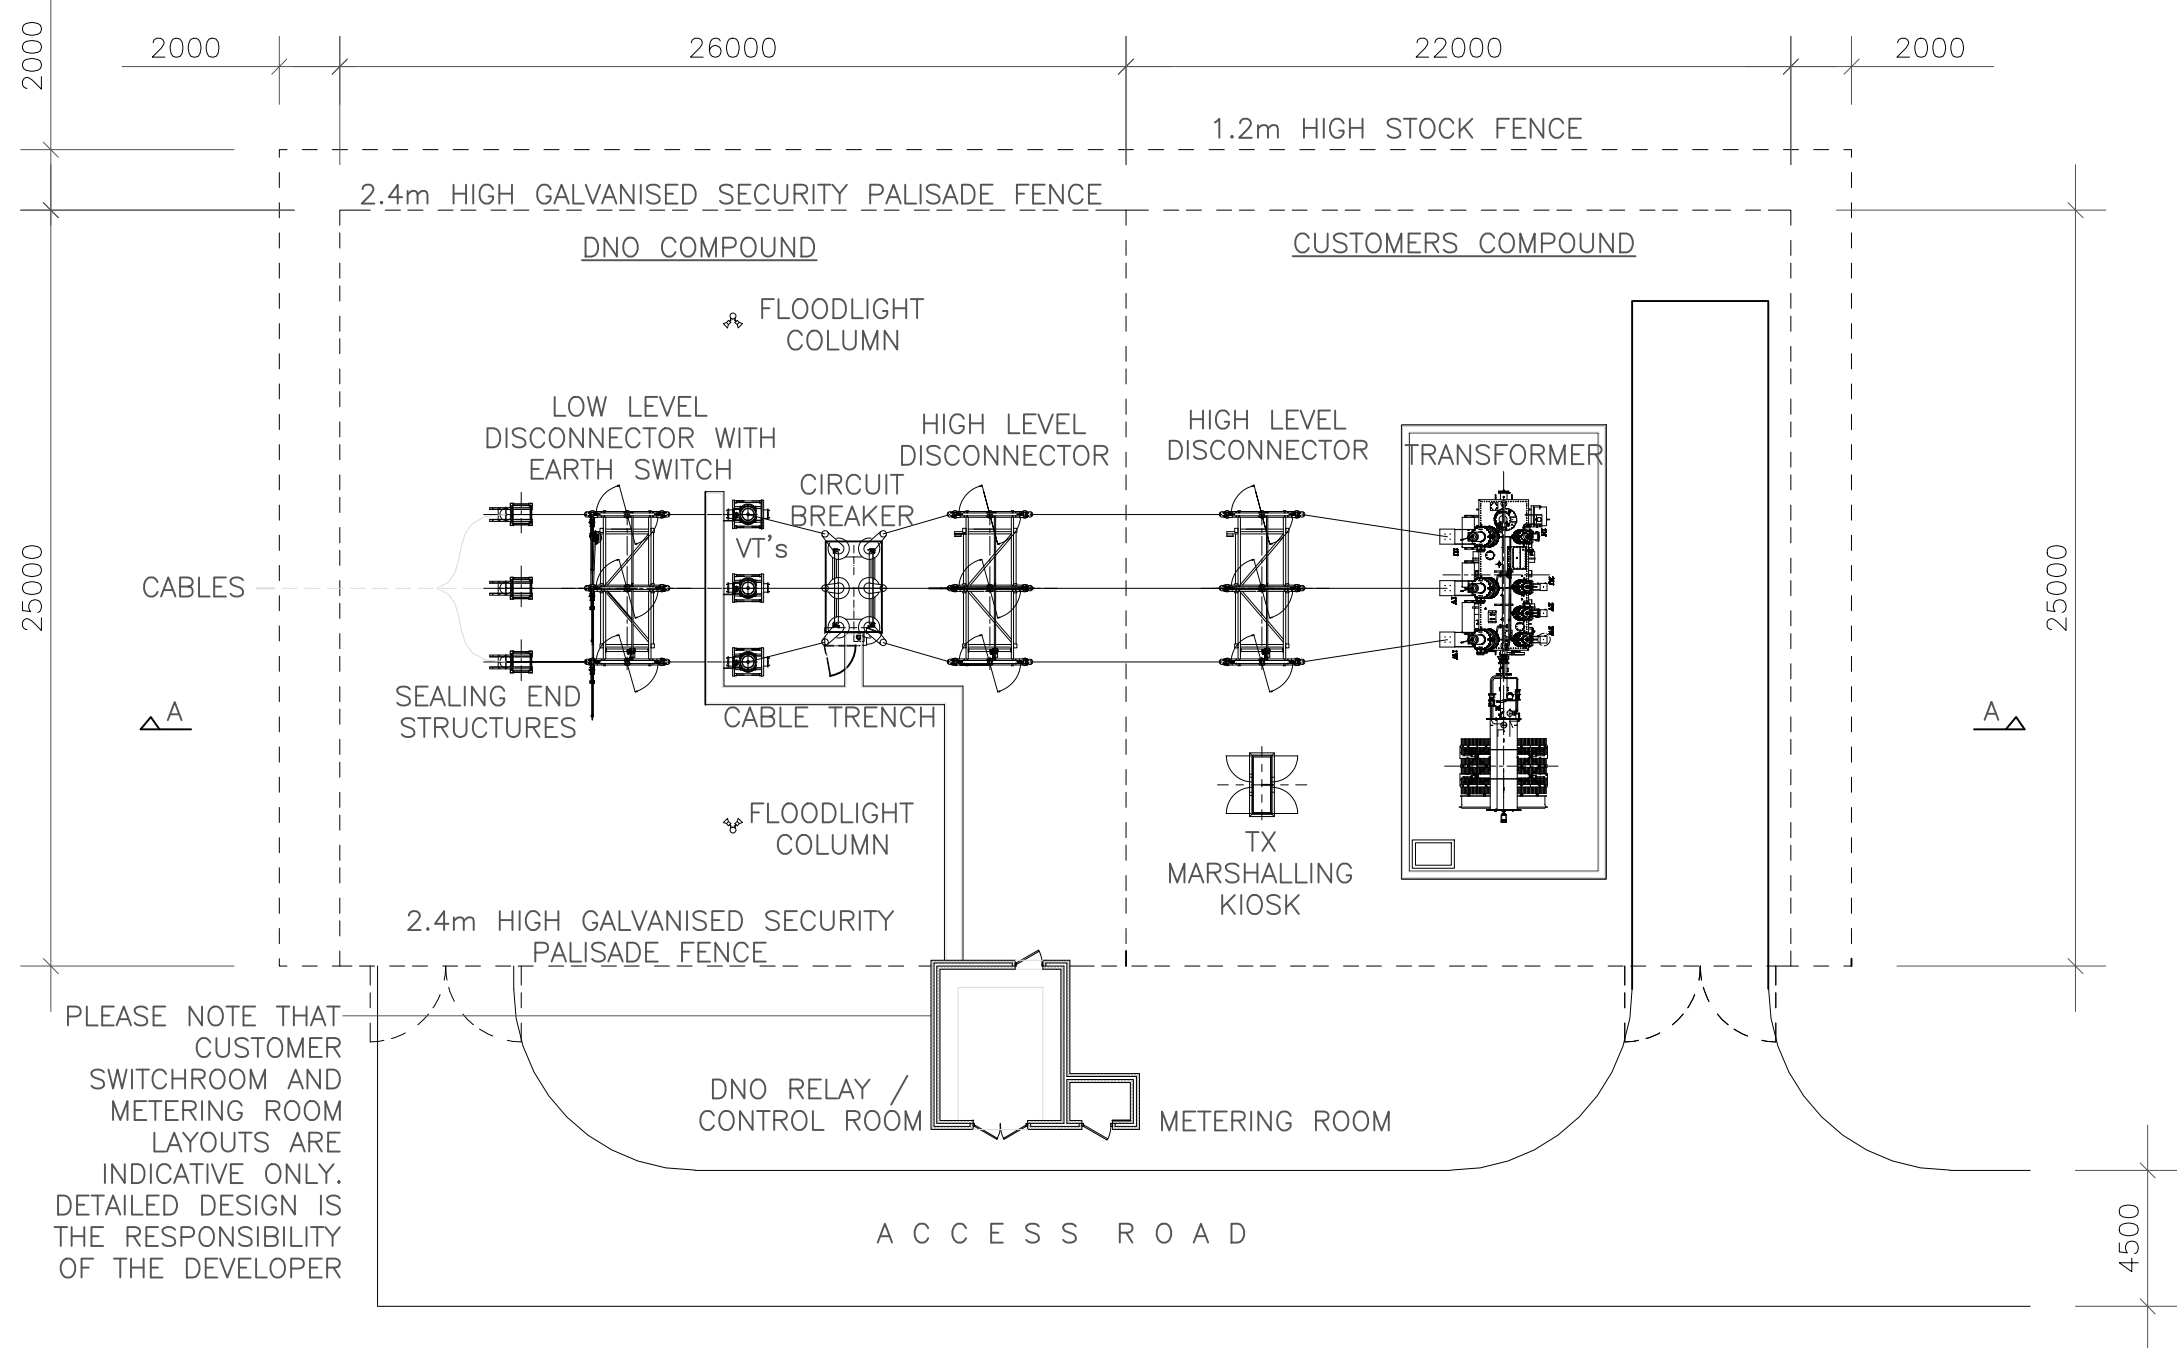


PLEASE NOTE THAT CUSTOMER SWITCHROOM AND METERING ROOM LAYOUTS ARE INDICATIVE ONLY. DETAILED DESIGN IS THE RESPONSIBILITY OF THE DEVELOPER

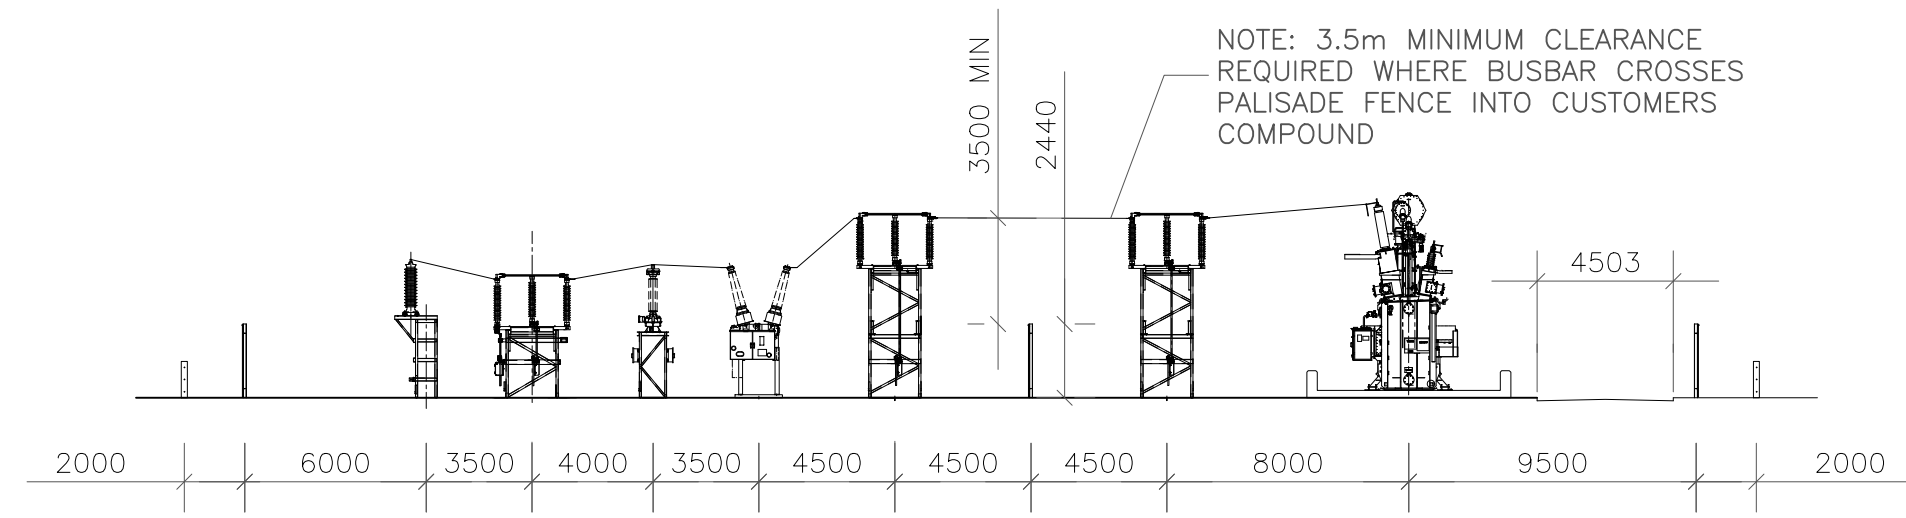

SECTION A-A

1 SUBSTATION COMPOUND PLAN  
Scale: 1:250@A3

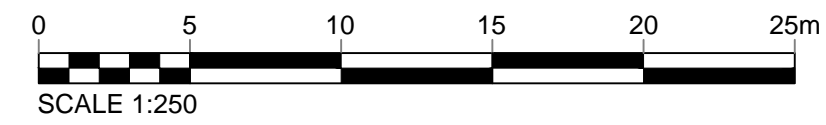

Status: **FOR PLANNING**



13 Berkeley Street, London W1J 8DU  
Tel: +44(0)207 4090700  
enquiries@lowcarbon.com www.lowcarbon.com

Drawing Title: **Substation Compound Plan**

Drawn: JS	Checked: LM	First Issued: 07.07.2021
Project Code: <b>LCS-</b>	Drawing Number: <b>SD-13</b>	
Sheet Size: <b>A3</b>	Scale: <b>1:250</b>	Revision: <b>01</b>