

**PELHAM SPRING SOLAR FARM
ENVIRONMENTAL STATEMENT
TECHNICAL APPENDICES**

**APPENDIX 6.8 – EXTRACT FROM THE STOCKING
PELHAM BATTERY STORAGE LVIA**

On behalf of Low Carbon Solar Park 6 Limited

Date: December 2022

LANDSCAPE AND VISUAL IMPACT ASSESSMENT


STOCKING PELHAM BATTERY STORAGE

ON BEHALF OF RENEWABLE CONNECTIONS

TOWN & COUNTRY PLANNING ACT 1990 (AS AMENDED)
PLANNING AND COMPULSORY PURCHASE ACT 2004

Pegasus Group

Pegasus House | Querns Business Centre | Whitworth Road | Cirencester | Gloucestershire | GL7 1RT

T 01285 641717 | F 01285 642348 | W 

Birmingham | Bracknell | Bristol | Cambridge | Cirencester | East Midlands | Leeds | Liverpool | London | Manchester | Newcastle | Peterborough

DESIGN | **ENVIRONMENT** | **PLANNING** | **ECONOMICS** | **HERITAGE**

©Copyright Pegasus Planning Group Limited 2011. The contents of this document must not be copied or reproduced in whole or in part without the written consent of Pegasus Planning Group Limited

CONTENTS:

Page No:

1.	INTRODUCTION	1
2.	PROPOSED DEVELOPMENT AND SITE	2
3.	BASELINE CONDITION	4
4.	EFFECT ON LANDSCAPE FEATURES	8
5.	EFFECTS ON LANDSCAPE CHARACTER	10
6.	EFFECTS ON VISUAL AMENITY	12
7.	SUMMARY	17

FIGURES

FIGURE 1 SITE LOCATION, CONTEXT AND VISUAL RECEPTORS PLAN

FIGURE 2 SITE CONTEXT PHOTOS

FIGURE 3 LANDSCAPE MASTERPLAN


FIGURE 4 BASELINE CONTEXT VIEWS

APPENDICES:



APPENDIX 1 METHODOLOGY

FIGURE 1

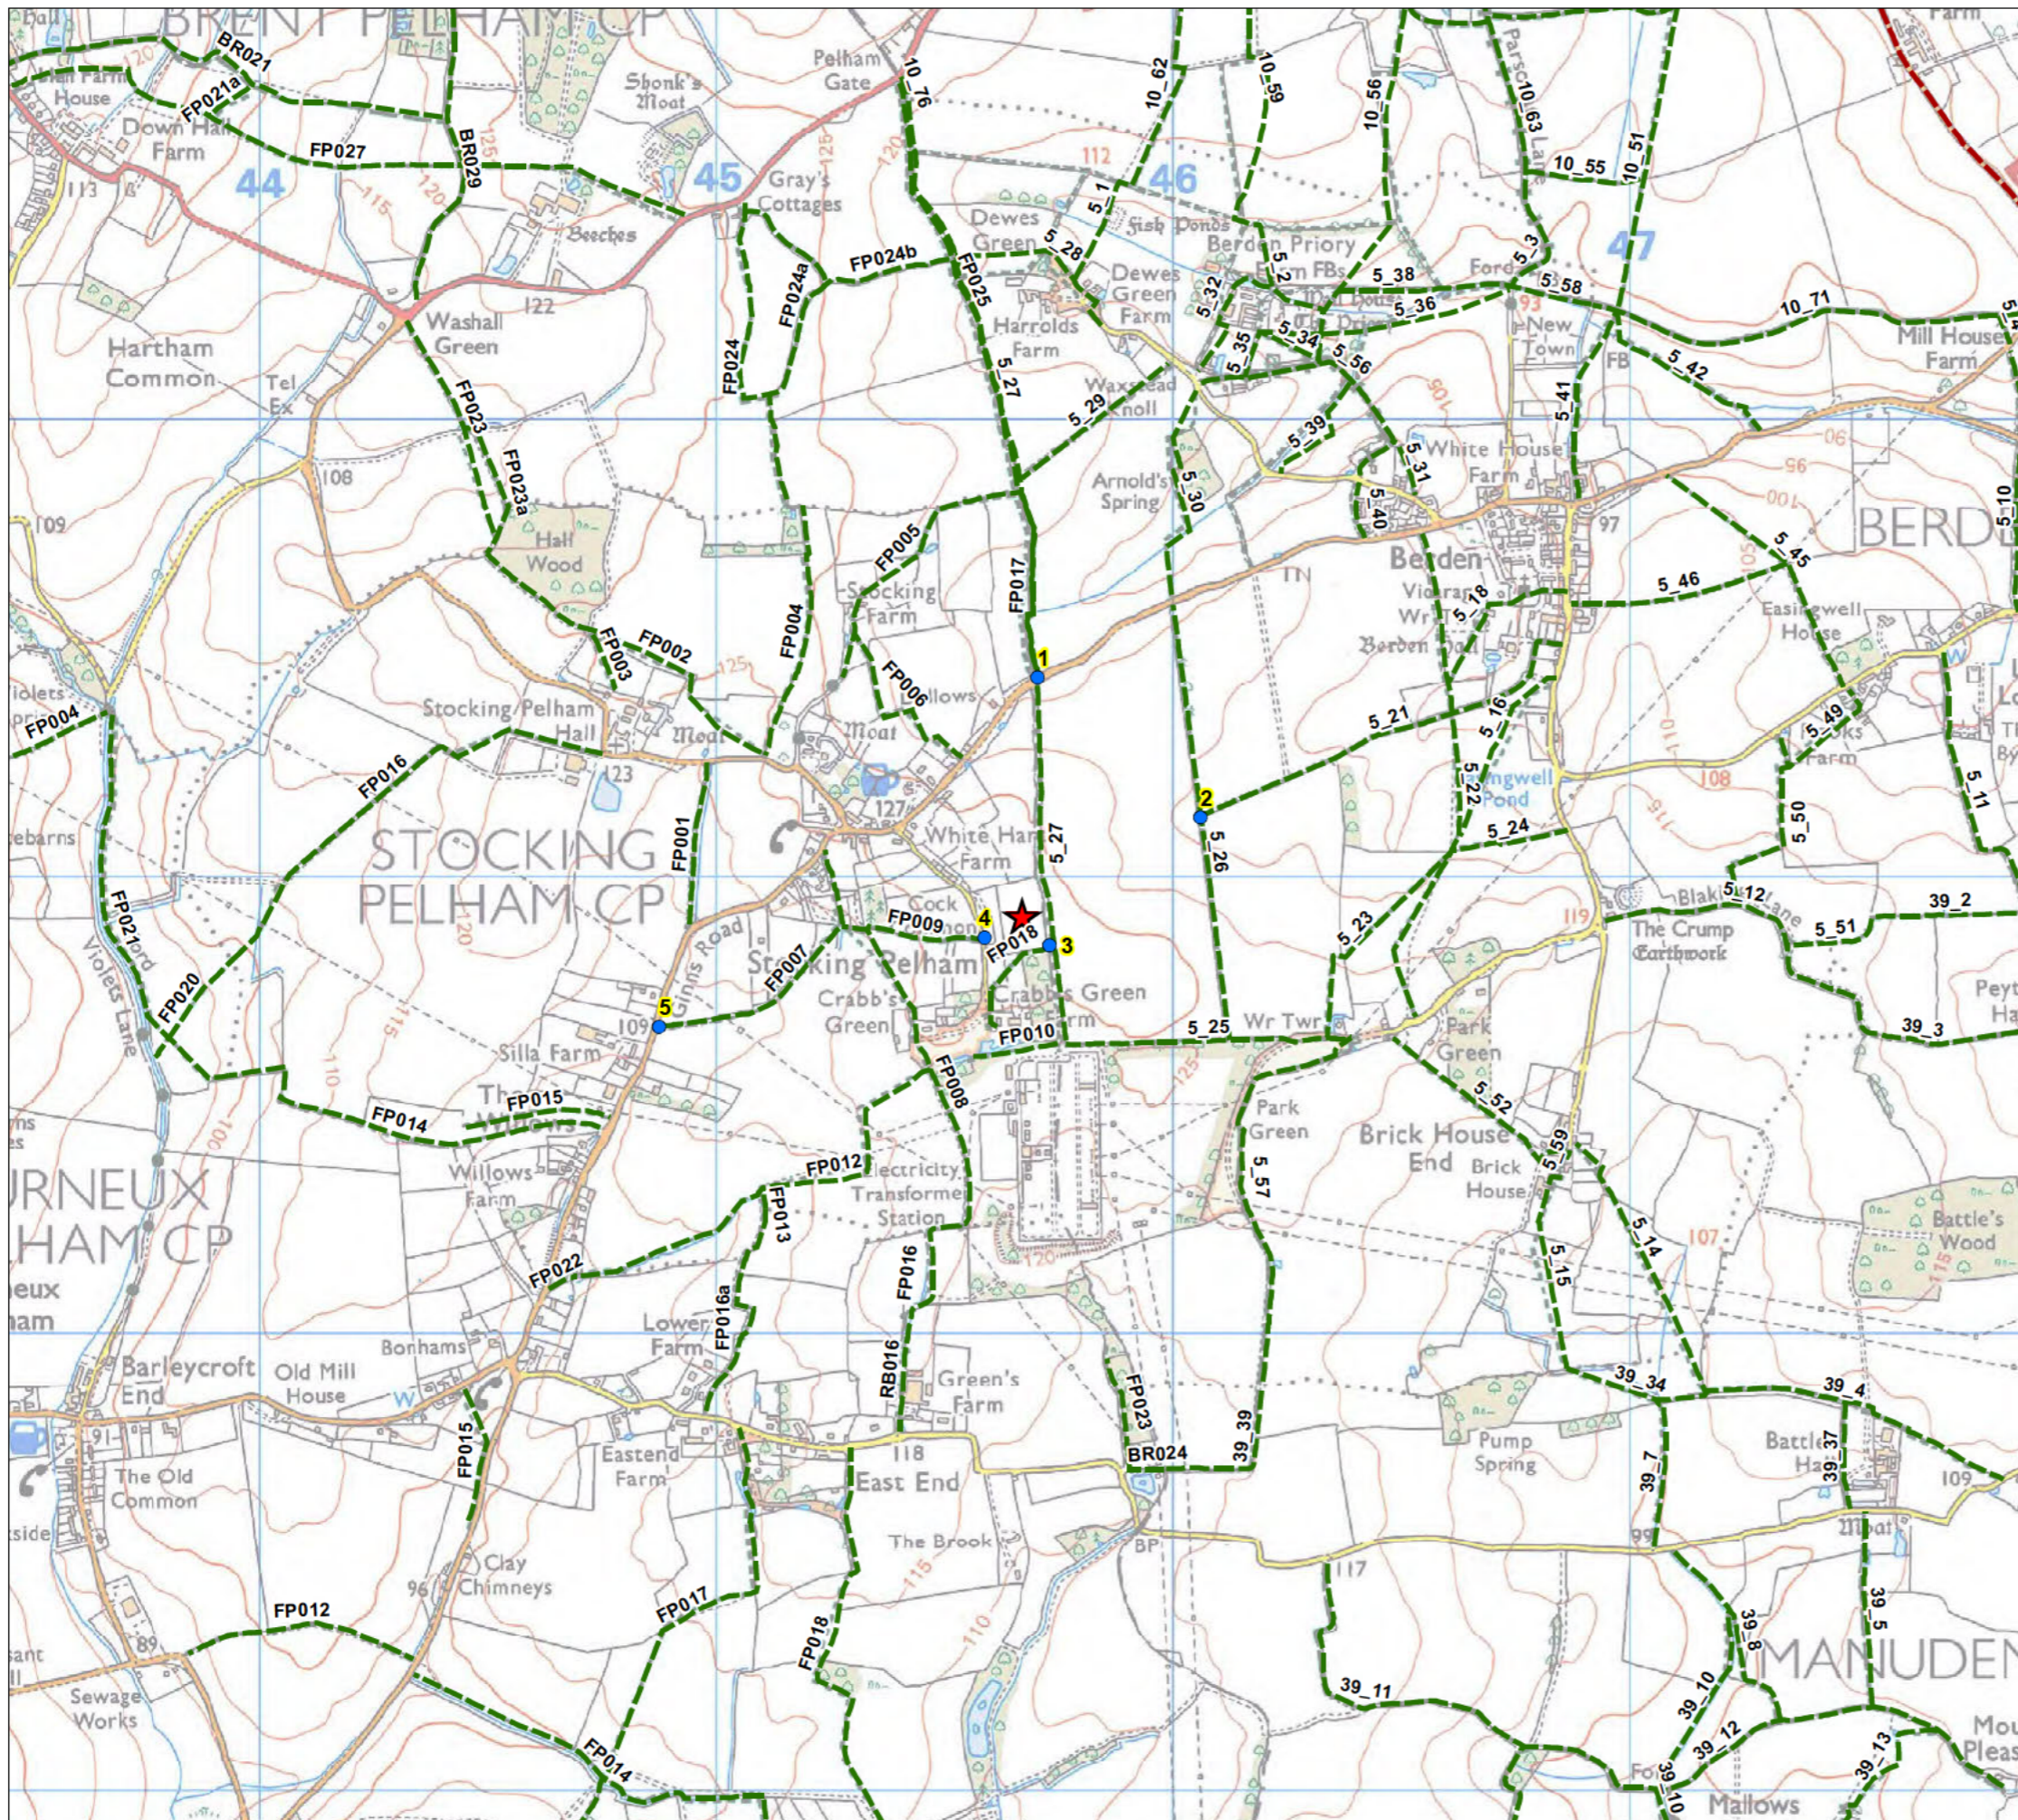SITE LOCATION, CONTEXT AND VISUAL RECEPTORS PLAN



KEY

-  Site Location
-  Viewpoint Location
-  Sustrans National Route
-  Public Right of Way



Site Location (NTS)

Revisions:
First Issue- 15/01/2021 AD

Site Location, Context & Visual Receptors Plan

Stoking Pelham Battery Storage

Client: Renewable Connections Developments Ltd
 DRWG No: P20-1766_04 Sheet No: - REV: -
 Drawn by: AD Approved by: RCH
 Date: 15/01/2021
 Scale: 1:15,000 @ A3



FIGURE 2
SITE CONTEXT PHOTOS



SITE CONTEXT VIEW

FIGURE 3
LANDSCAPE MASTERPLAN



- KEY**
- Application Boundary
 - To be Removed
 - Existing Vegetation with Root Protection Zone
 - Proposed Tree Planting
 - Proposed Native Hedge
 - Retained / enhanced grassland sown with wildflower mixture
 - 3m wide tussock grass margin for reptiles
 - Temporary Construction Compound
 - Fence

PROPOSED PLANTING

FEATURE TREE PLANTING

Species	Form	Girth	Height cm	Clear Stem	Root Condition
Acer campestre	Feathered	-	250-300	Min. 200cm	RB
Acer platanoides	HS	12-14	350-450	175-200cm	RB
Carpinus betulus	HS	12-14	350-450	175-200cm	RB
Malus sylvestris	HS	12-14	350-450	175-200cm	RB
Prunus avium	HS	12-14	350-450	175-200cm	RB
Sorbus acuparia	HS	12-14	350-450	175-200cm	RB
Tilia cordata	HS	12-14	350-450	Min. 200cm	RB
Quercus robur	HS	12-14	350-450	Min. 200cm	RB

NATIVE HEDGE PLANTING

To be planted at 6 per linear meter in triple staggered rows, rows 0.4m apart

Species	%Mix	Height/Spread cm	Habit	Root Condition
Acer campestre	5	80-100	Branched	B
Corylus avellana	10	80-100	Branched	B
Crataegus monogyna	45	80-100	Branched	B
Ligustrum vulgare	10	80-100	Branched	B
Prunus spinosa	25	80-100	Branched	B
Rosa canina	5	80-100	Branched	B

Revisions:
 First Issue- 23/03/2021 ARW
 A- (18/02/2022 ARW) Amended to suit revised layout and client comments
 B - (24/03/2022 IHW) Revised site layout

Landscape Strategy Plan
Stocking Pelham

Client: Renewable Connections Developments Ltd


DRWG No: P20-1766_07 Sheet No: _ REV: B
 Drawn by : ARW/IHW Approved by: RCH

Date: 24/03/2022

Scale: 1:750 @ A3



FIGURE 4
BASELINE CONTEXT VIEWS

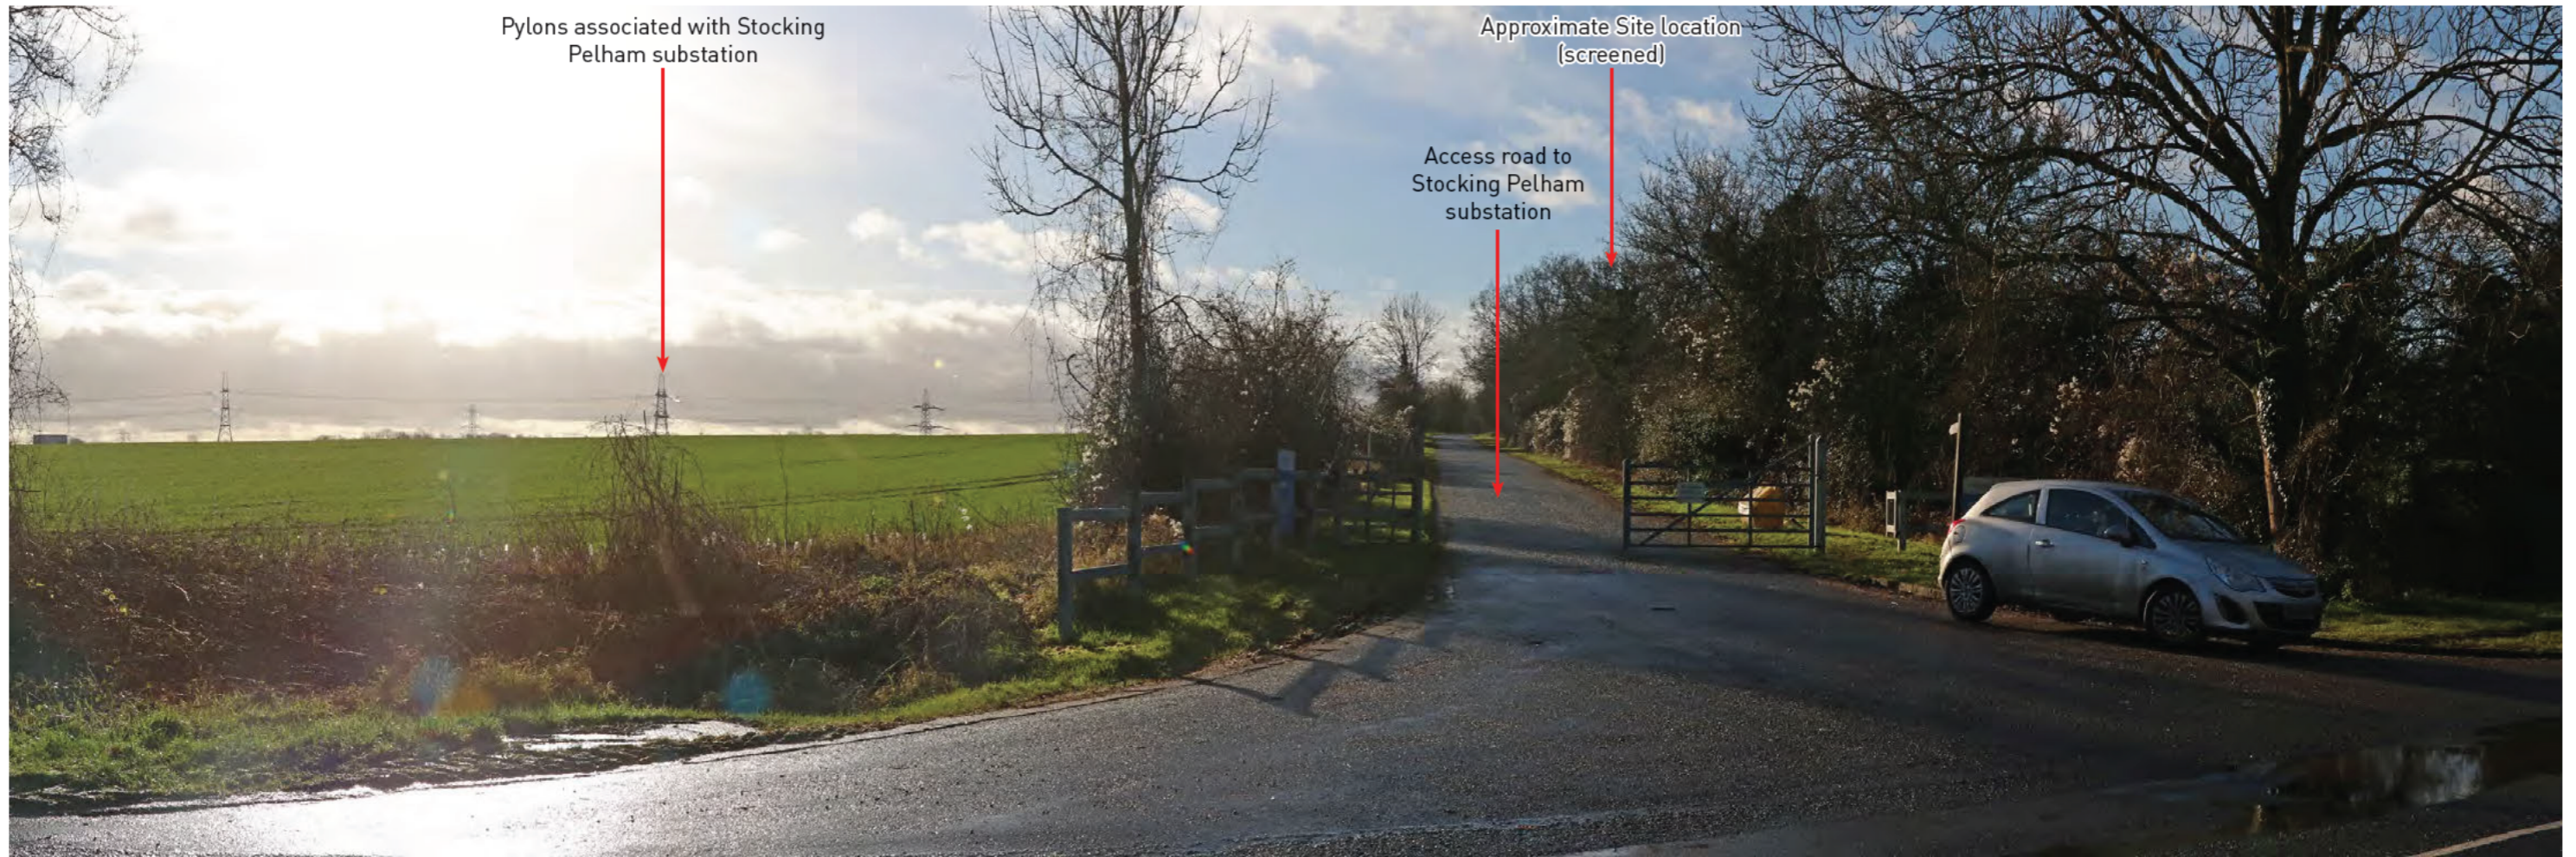

CONTEXT BASELINE VIEWPOINT 1





CONTEXT BASELINE VIEWPOINT 2





CONTEXT BASELINE VIEWPOINT 3




Copyright Pegasus Planning Group Ltd. © Crown copyright and database rights 2020 Ordnance Survey 0100031673. Emapsite Licence number 0100031673.




CONTEXT BASELINE VIEWPOINT 4



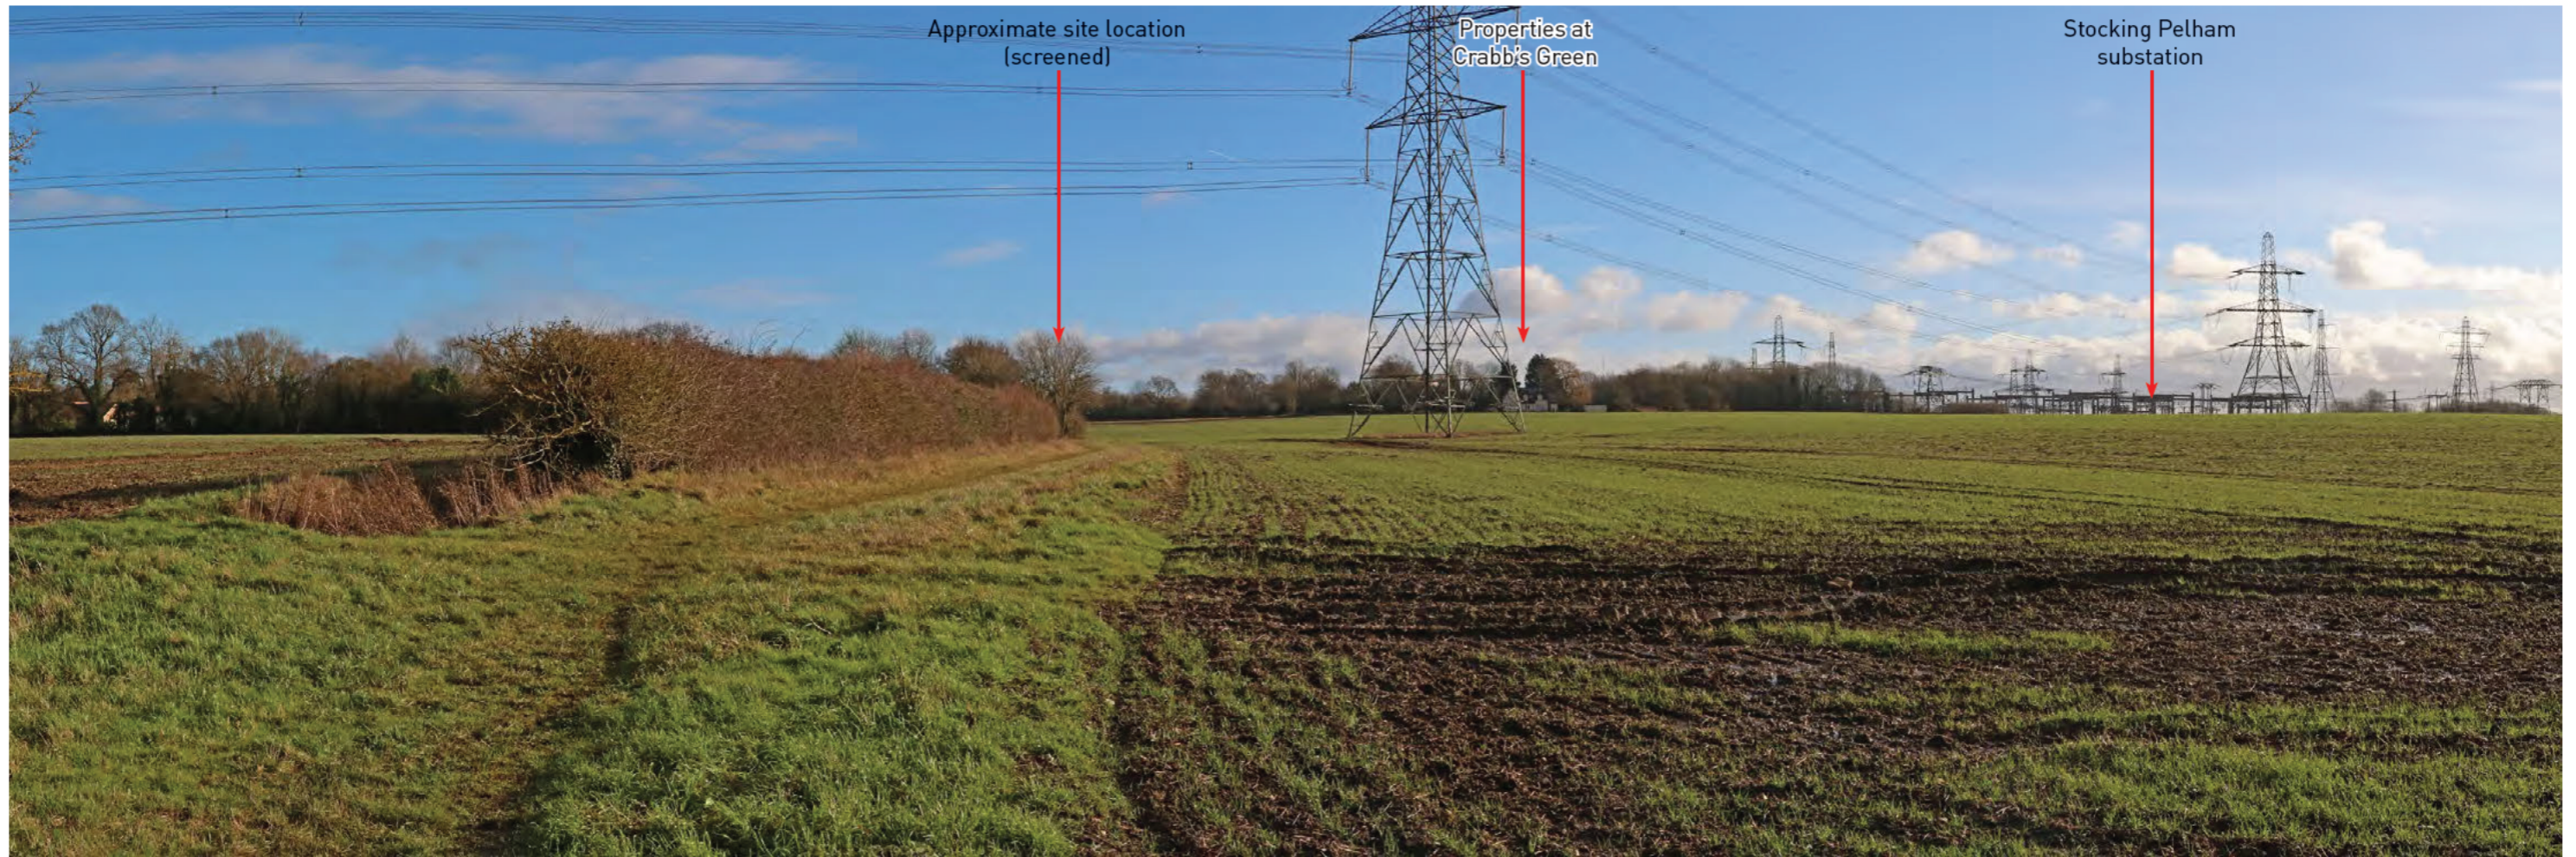

CONTEXT BASELINE VIEWPOINT 5

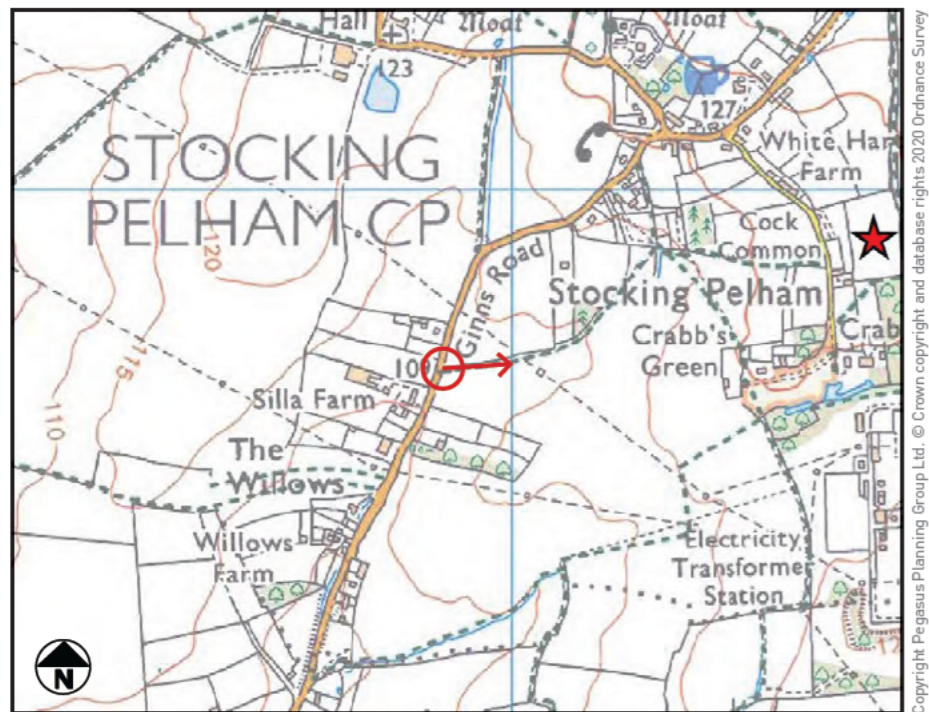

Copyright Pegasus Planning Group Ltd. © Crown copyright and database rights 2020 Ordnance Survey 0100031673. Emapsite Licence number 0100031673.

Town & Country Planning Act 1990 (as amended)
Planning and Compulsory Purchase Act 2004

Expertly Done.

DESIGN | ECONOMICS | ENVIRONMENT | HERITAGE | LAND & PROPERTY | PLANNING | TRANSPORT & INFRASTRUCTURE

Pegasus Group is a trading name of Pegasus Planning Group Limited (07277000) registered in England and Wales.

Registered office: Querns Business Centre, Whitworth Road, Cirencester, Gloucestershire, GL7 1RT
We are ISO certified 9001, 14001, 45001



[Pegasus_Group](#)



[pegasusgroup](#)



[Pegasus_Group](#)

[PEGASUSGROUP.CO.UK](https://www.pegasusgroup.co.uk)