

This Drawing has been produced for the Client, Project and Site as stated below and is not intended for use by any other person or for any other purpose than that stated and is under the control of Copyright. Only original issue drawings are to be relied upon for accuracy and content. Measurements scaled from plans cannot be guaranteed to be accurate.

This Drawing is for general configuration and arrangement only - check dimensions to be verified at all stages on site and any differences identified back to the originator.


All aspects of the Drawing have a published description of all materials are to be used in F.I.S.I. accordance with the manufacturers recommendations and to the highest possible levels of workmanship and care and attention.

All operations on site to be supported by a method statement and the Health and Safety of all parties to be of paramount importance at all times.

Herbert - Fir - D&I Ltd




EXISTING SITE LOCATION PLAN

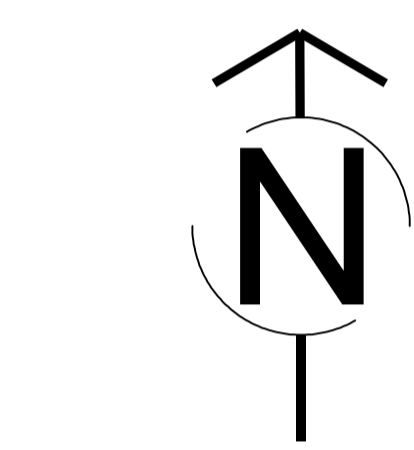

CANFIELD MOAT
HIGH CROSS LANE WEST
LITTLE CANFIELD
CM6 1TD

SITE AREA
34,348 SQ M
8.5 Acres

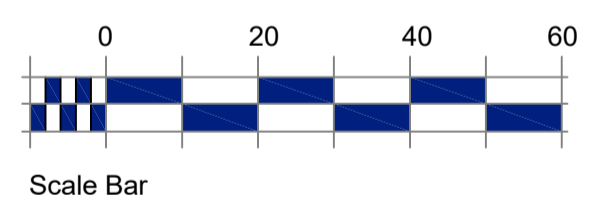

Revision / Date / By / Description

ANTHONY JANE
ARCHITECTURE & INTERIORS

1A Eves Corner, Danbury, ESSEX, CM3 4QF
E : technical@anthonyjane.com

Project
**CANFIELD MOAT
HIGH CROSS LANE WEST
LITTLE CANFIELD
CM6 1TD**

Client
Mr ANDREW SMITH

Drawing
EXISTING SITE LOCATION PLAN

Drawing Use Date **MAY 2022**
Information Scale **1:1000 @ A1**

Drawing number Rev
10949/A1/26 A



Approach from the north




Looking North



Looking South



Approach from the South

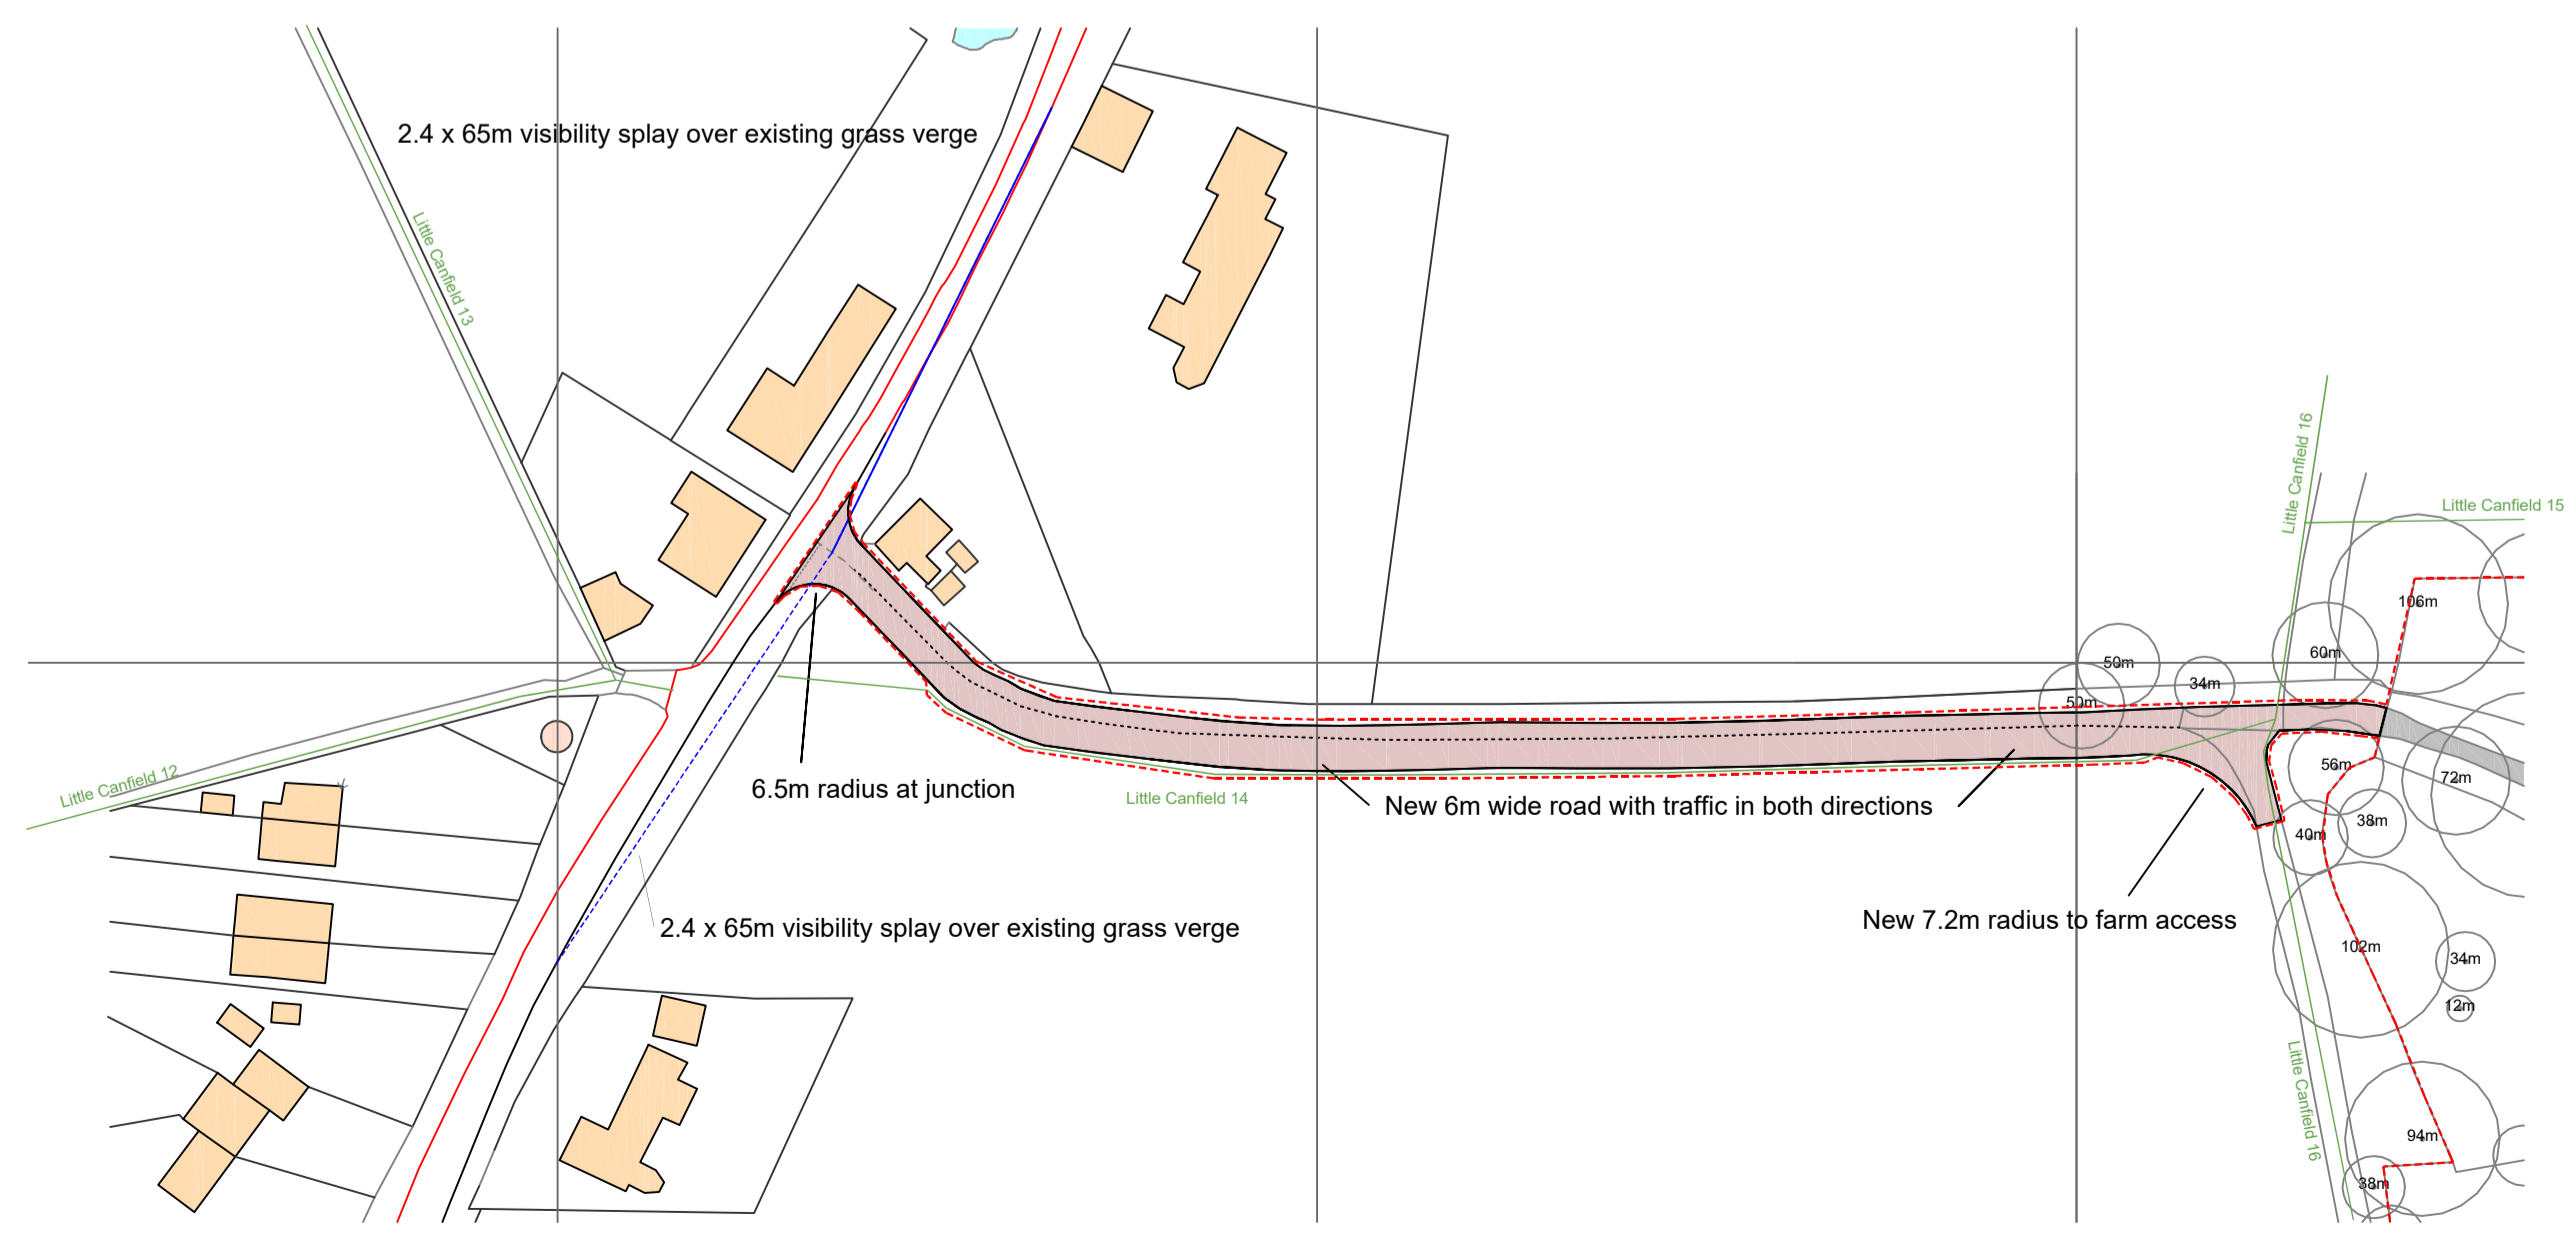

PROPOSED HIGHWAY WIDENING