


PL_Section 1
1 : 1250

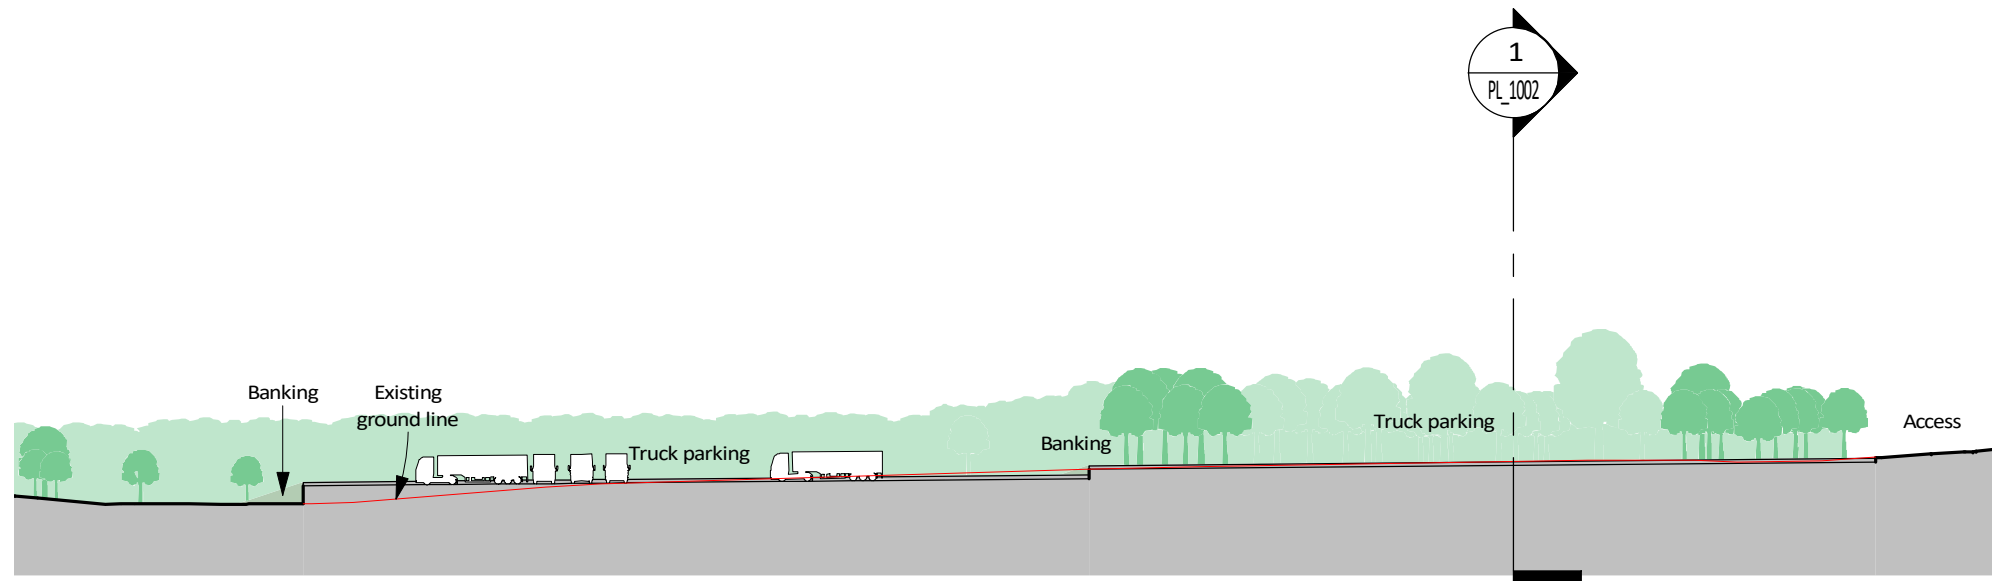

PL_Section 2
1 : 1250

Offices **Architecture**
 Woking Planning
 London Master Planning
 Milton Keynes Urban Design
 Warsaw Interiors

24 Church St. West
 Woking, Surrey,
 GU21 6HT
 01483 494 350

info@prc-group.com

Revisions:

Drawn / Chkd: Date:

© Figured dimensions only are to be used. All dimensions to be checked onsite. Differences between drawings and between drawings and specification or bills of quantities to be reported to the PRC Group. The copyright of the drawings and designs contained therein remains vested in the PRC Group.

Client: FKY Ltd
Project: Tilekiln Green
Drawing Title: Site Sections

Checked by: SC	Scale @ A3: 1 : 1250	Date: 10/08/19
Job No: 11008	Stage_Drawing No: PL_1002	Rev:

Construction Preliminary Information
 Approval Tender

PRC Architecture & Planning

