

NOTE: ELEVATIONS SHOWN INDICATIVE ONLY.

EXTERNAL COLOURS:

FASCIA – GOOSEWING GREY 10A05.
 MAIN BODY, PLASTISOL – GOOSEWING GREY 10A05.
 PLASTISOL CORNERS – GOOSEWING GREY 10A05.
 EXTERNAL DOOR – YELLOW GREEN Rtd 6018.
 HEAVY DUTY JACKLEGS – YELLOW GREEN Rtd 6018.
 UPVC WINDOWS – WRAPPED ANTHRACITE.
 WHITE UPVC RAIN WATER PIPES.


ELECTRICAL LEGEND:

	DISTRIBUTION BOARD
	SUB – CONSUMER UNIT
	ISOLATOR
	DOUBLE SWITCHED SOCKET FITTED ● 450mm AFL
	SINGLE SWITCHED SOCKET FITTED ● 450mm AFL
	SINGLE SWITCHED SOCKET FITTED ● 1100mm AFL
	NON-SWITCHED SPUR
	DATA OUTLET
	TELEPHONE OUTLET
	FLUORESCENT LIGHT (SIZE STATED)
	FLUORESCENT LIGHT – C/W DIFFUSER
	FLUORESCENT LIGHT – EMERGENCY VERSION OF ABOVE
	FLUORESCENT LIGHT – VAPOUR PROOF
	FLUORESCENT LIGHT – CATEGORY 2
	BATTEN LIGHT FITTING
	EMERGENCY LUMINAIRE TO B.S. 5266 PT 1 1999 C/W EXIT / RUNNING MAN SIGNS TO B.S. 5493 PT 1 1990
	EMERGENCY LUMINAIRE C/W PIR
	INTERNAL BULKHEAD LIGHT
	EXTERNAL BULKHEAD LIGHT
	SWITCH FITTED ● 1000mm AFL
	KEY SWITCH
	PULL CORD
	CONNECTOR HEATER
	HIGH LEVEL FAN HEATER
	TUBULAR FROST HEATER (SIZE STATED)
	FROSTWATCHER HEATER (SIZE STATED)
	THERMOSTAT
	OVERSINK WATER HEATER
	UNDERSINK WATER HEATER
	CEILING MOUNTED EXTRACTOR
	WALL MOUNTED EXTRACTOR FAN

INTERNALS:

WALLS: 12.5mm CREAM VINYL FACED PLASTERBOARD c/w STD H SECTIONS.
 CEILINGS: 12.5mm WHITE VINYL FACED PLASTERBOARD c/w STD H SECTIONS.
 STOCK VINYL THROUGHOUT
 TWO PART PVC SKIRTING THROUGHOUT – WHITE
 BASE UNITS: WHITE GLOSS
 WORKTOP: CHARCOAL

NOTE: DOOR STOPS TO ALL INTERNAL DOORS.

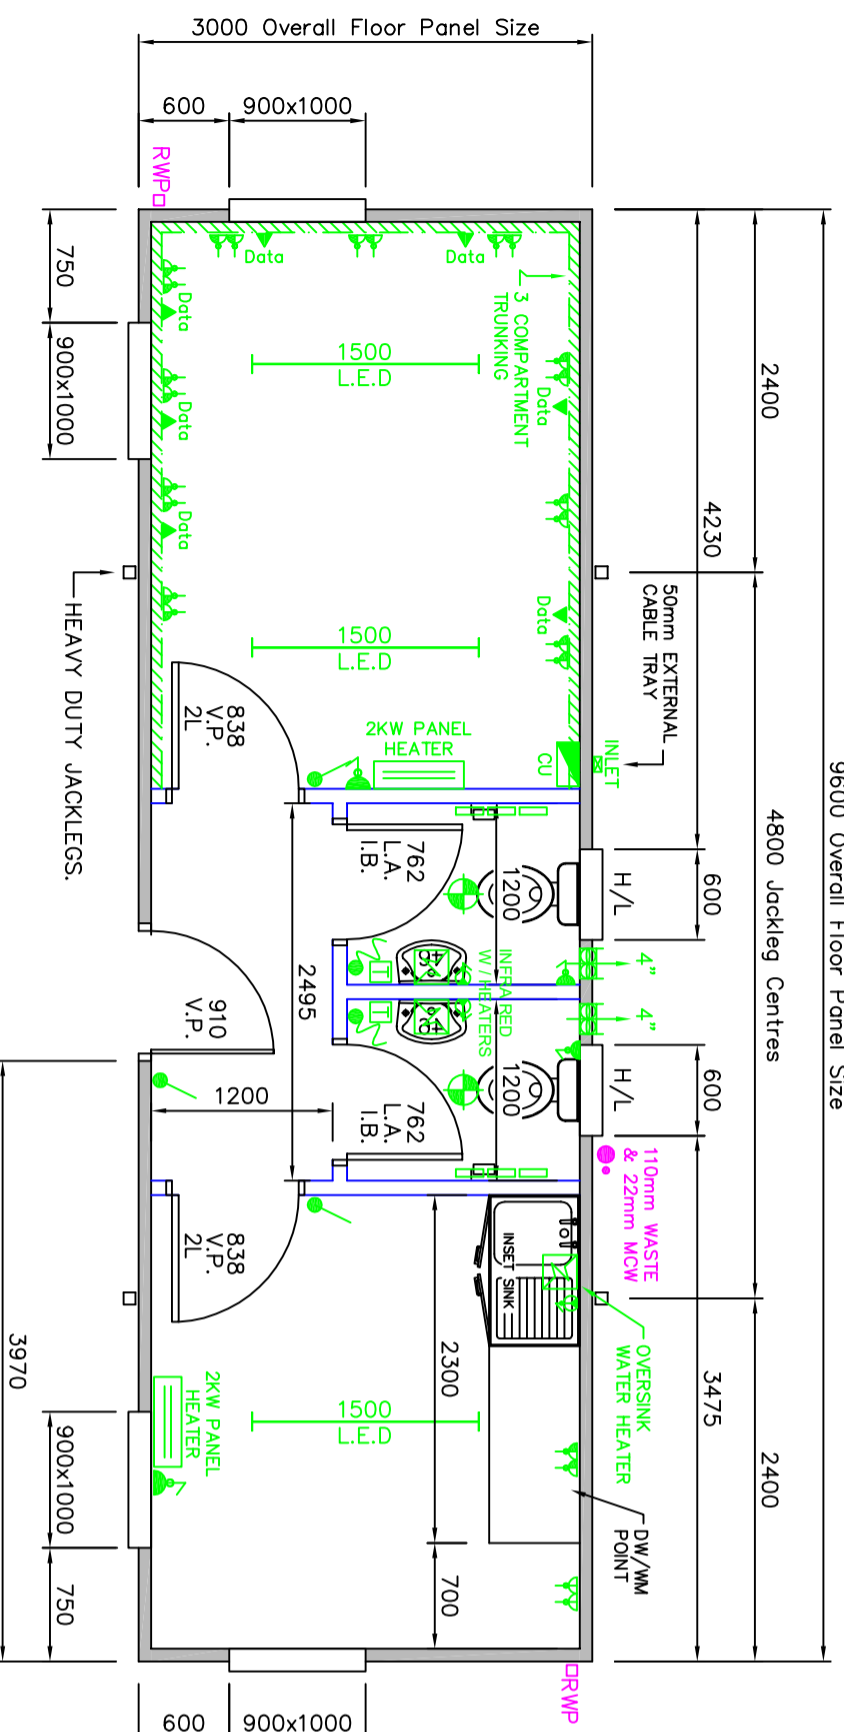

PLEASE NOTE: NO ALLOWANCE MADE FOR ELECTRIC HEATING TO THE LOBBY AREA.

	FIRE ALARM PANEL
	HEAT DETECTOR
	SMOKE DETECTOR
	SOUNDER
	MANUAL CALL POINT
	FIRE ALARM PANEL

PROPOSED 32ft x 10ft Jackleg Cabin
 c/w WCs & Kitchenette.

RENTUNIT

1:50 @ A3
 I.D. 13.04.22
 22-22956-01
 REV A