



Max Legal Length (UK) Articulated Vehicle (16.5m) 16.500m
 Overall Length 2.550m
 Overall Body Height 3.681m
 Min Body Ground Clearance 0.411m
 Max Track Width 2.500m
 Lock to lock time 6.00s
 Kerb to Kerb Turning Radius 6.530m

Centre)

(Training Centre)

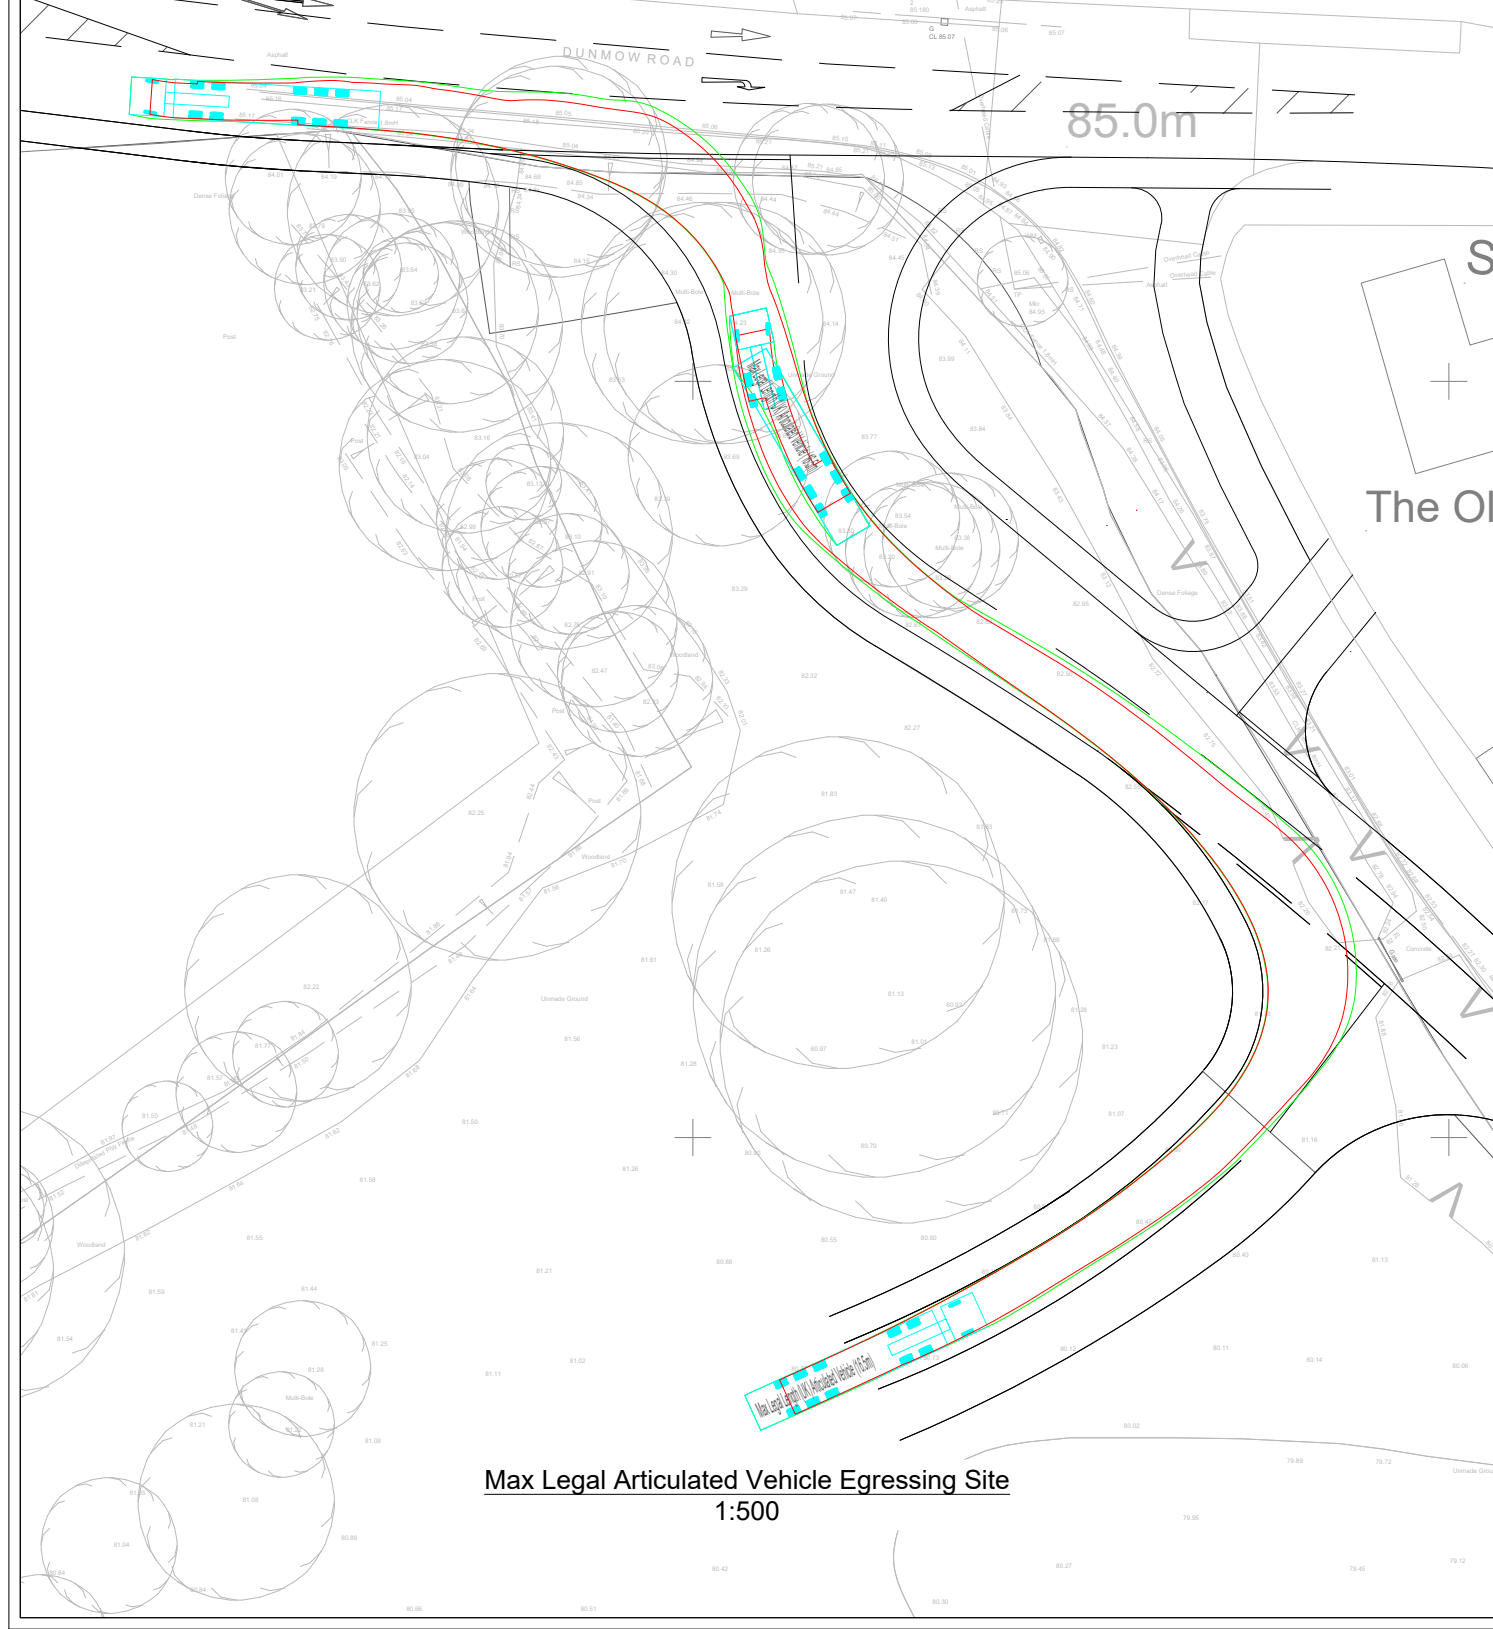

Max Legal Articulated Vehicle Egressing Site
 1:500

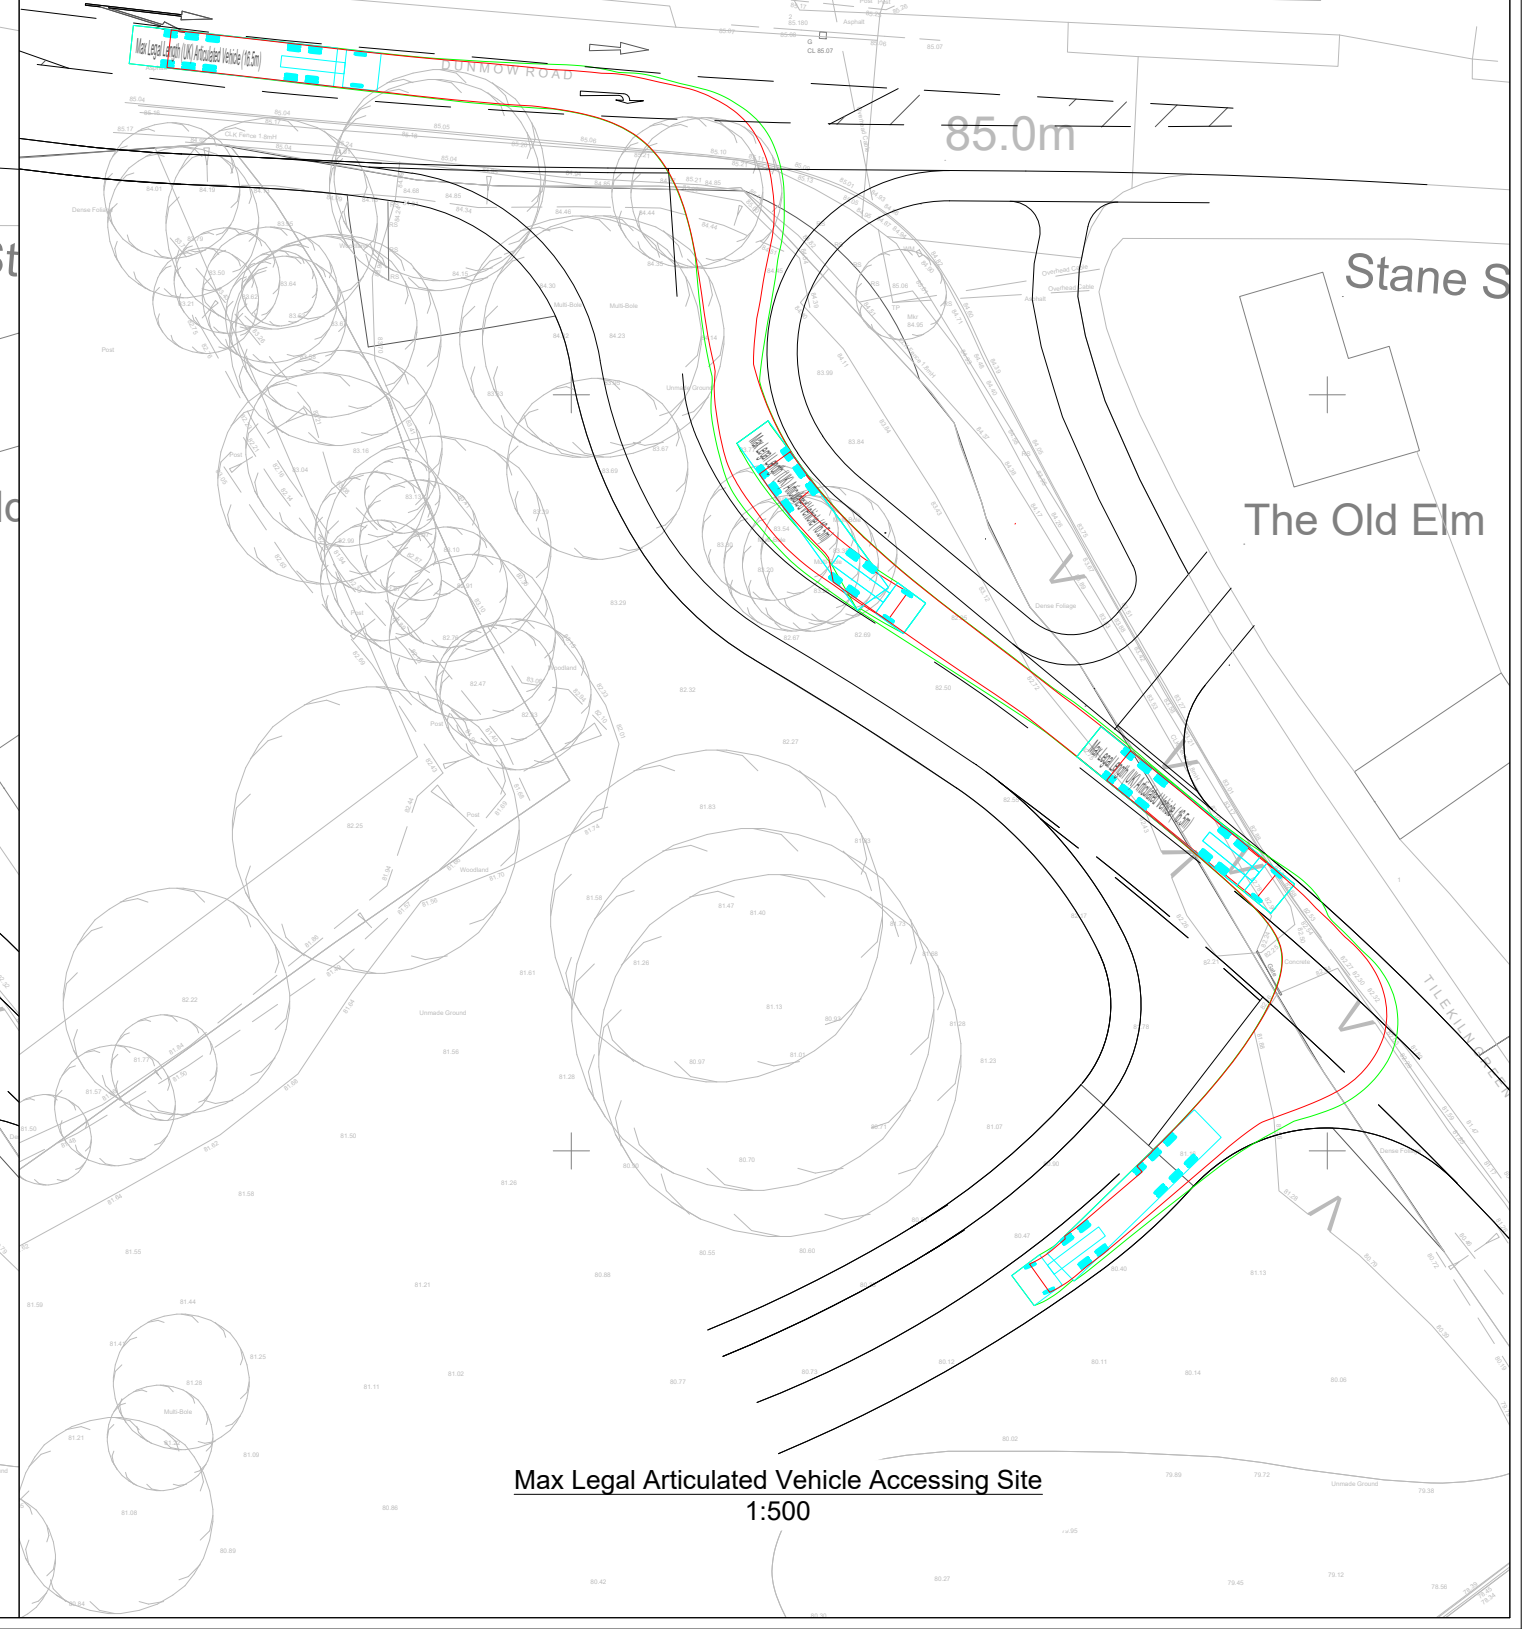

Max Legal Articulated Vehicle Accessing Site
 1:500