

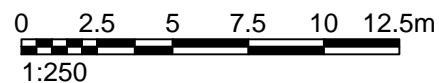
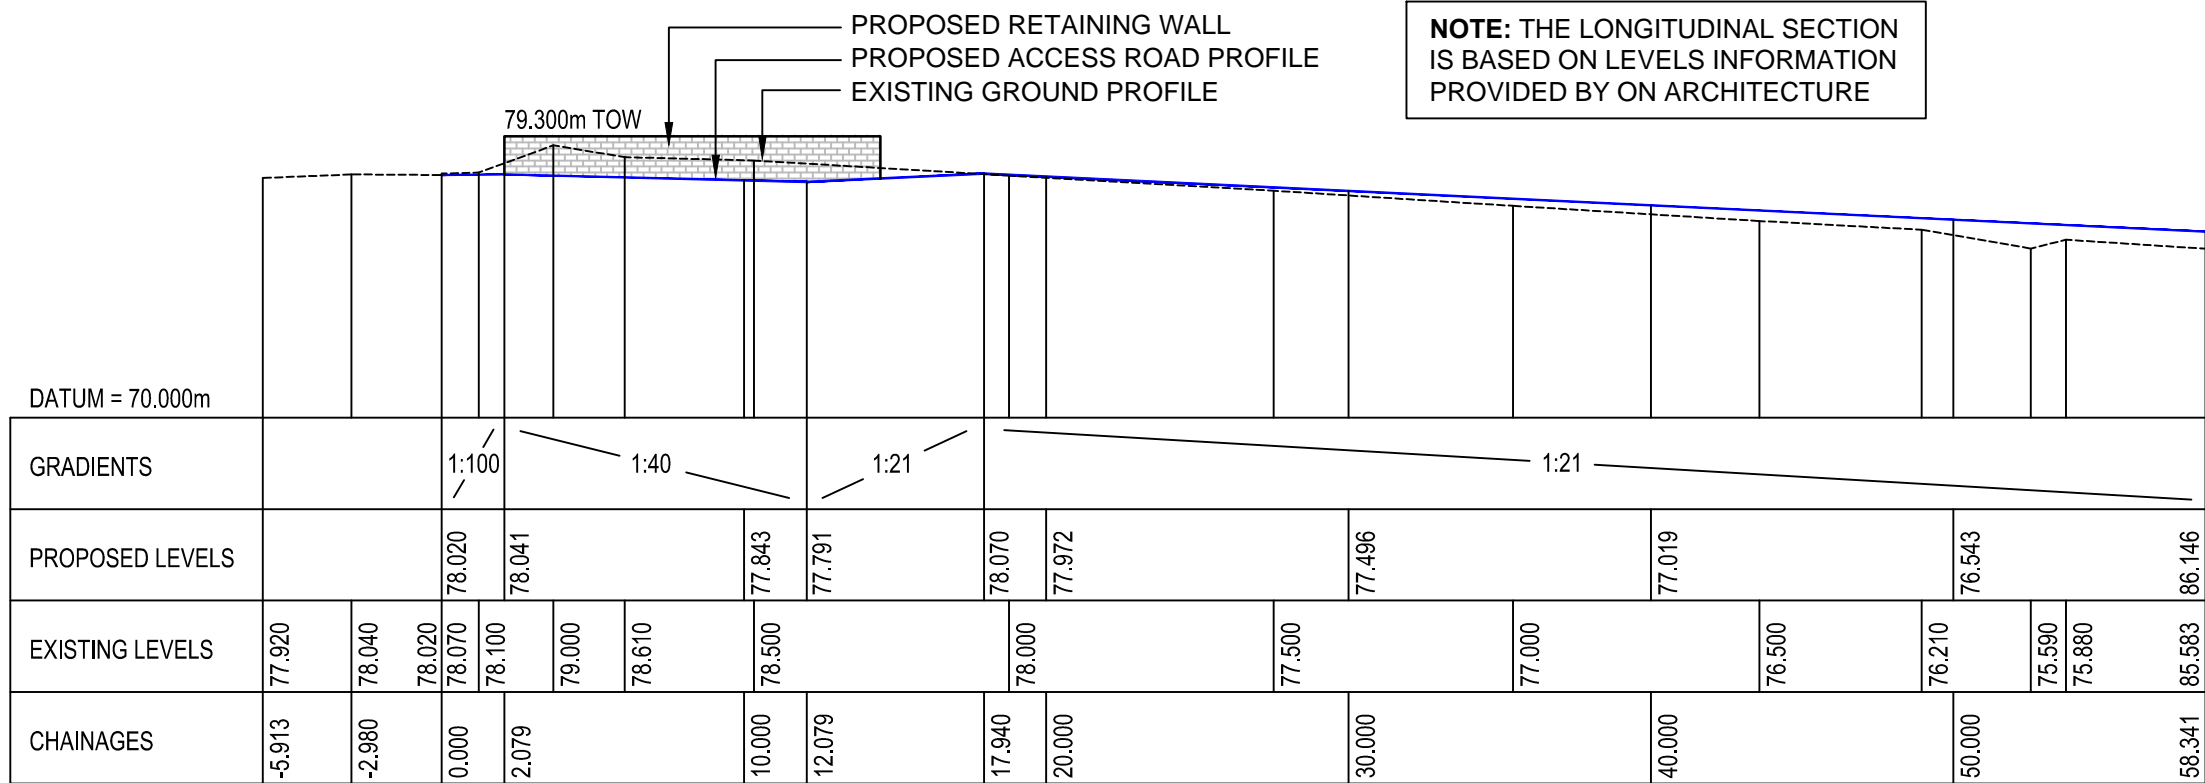



NOTE: THE LONGITUDINAL SECTION IS BASED ON LEVELS INFORMATION PROVIDED BY ON ARCHITECTURE

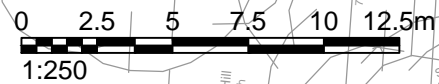

Rev	Details	Drawn	Checked	Date
...

- NOTES:**
1. Do not scale from this drawing.
 2. This drawing to be read & printed in colour.
 3. This drawing is for illustrative purposes only, and not for construction.

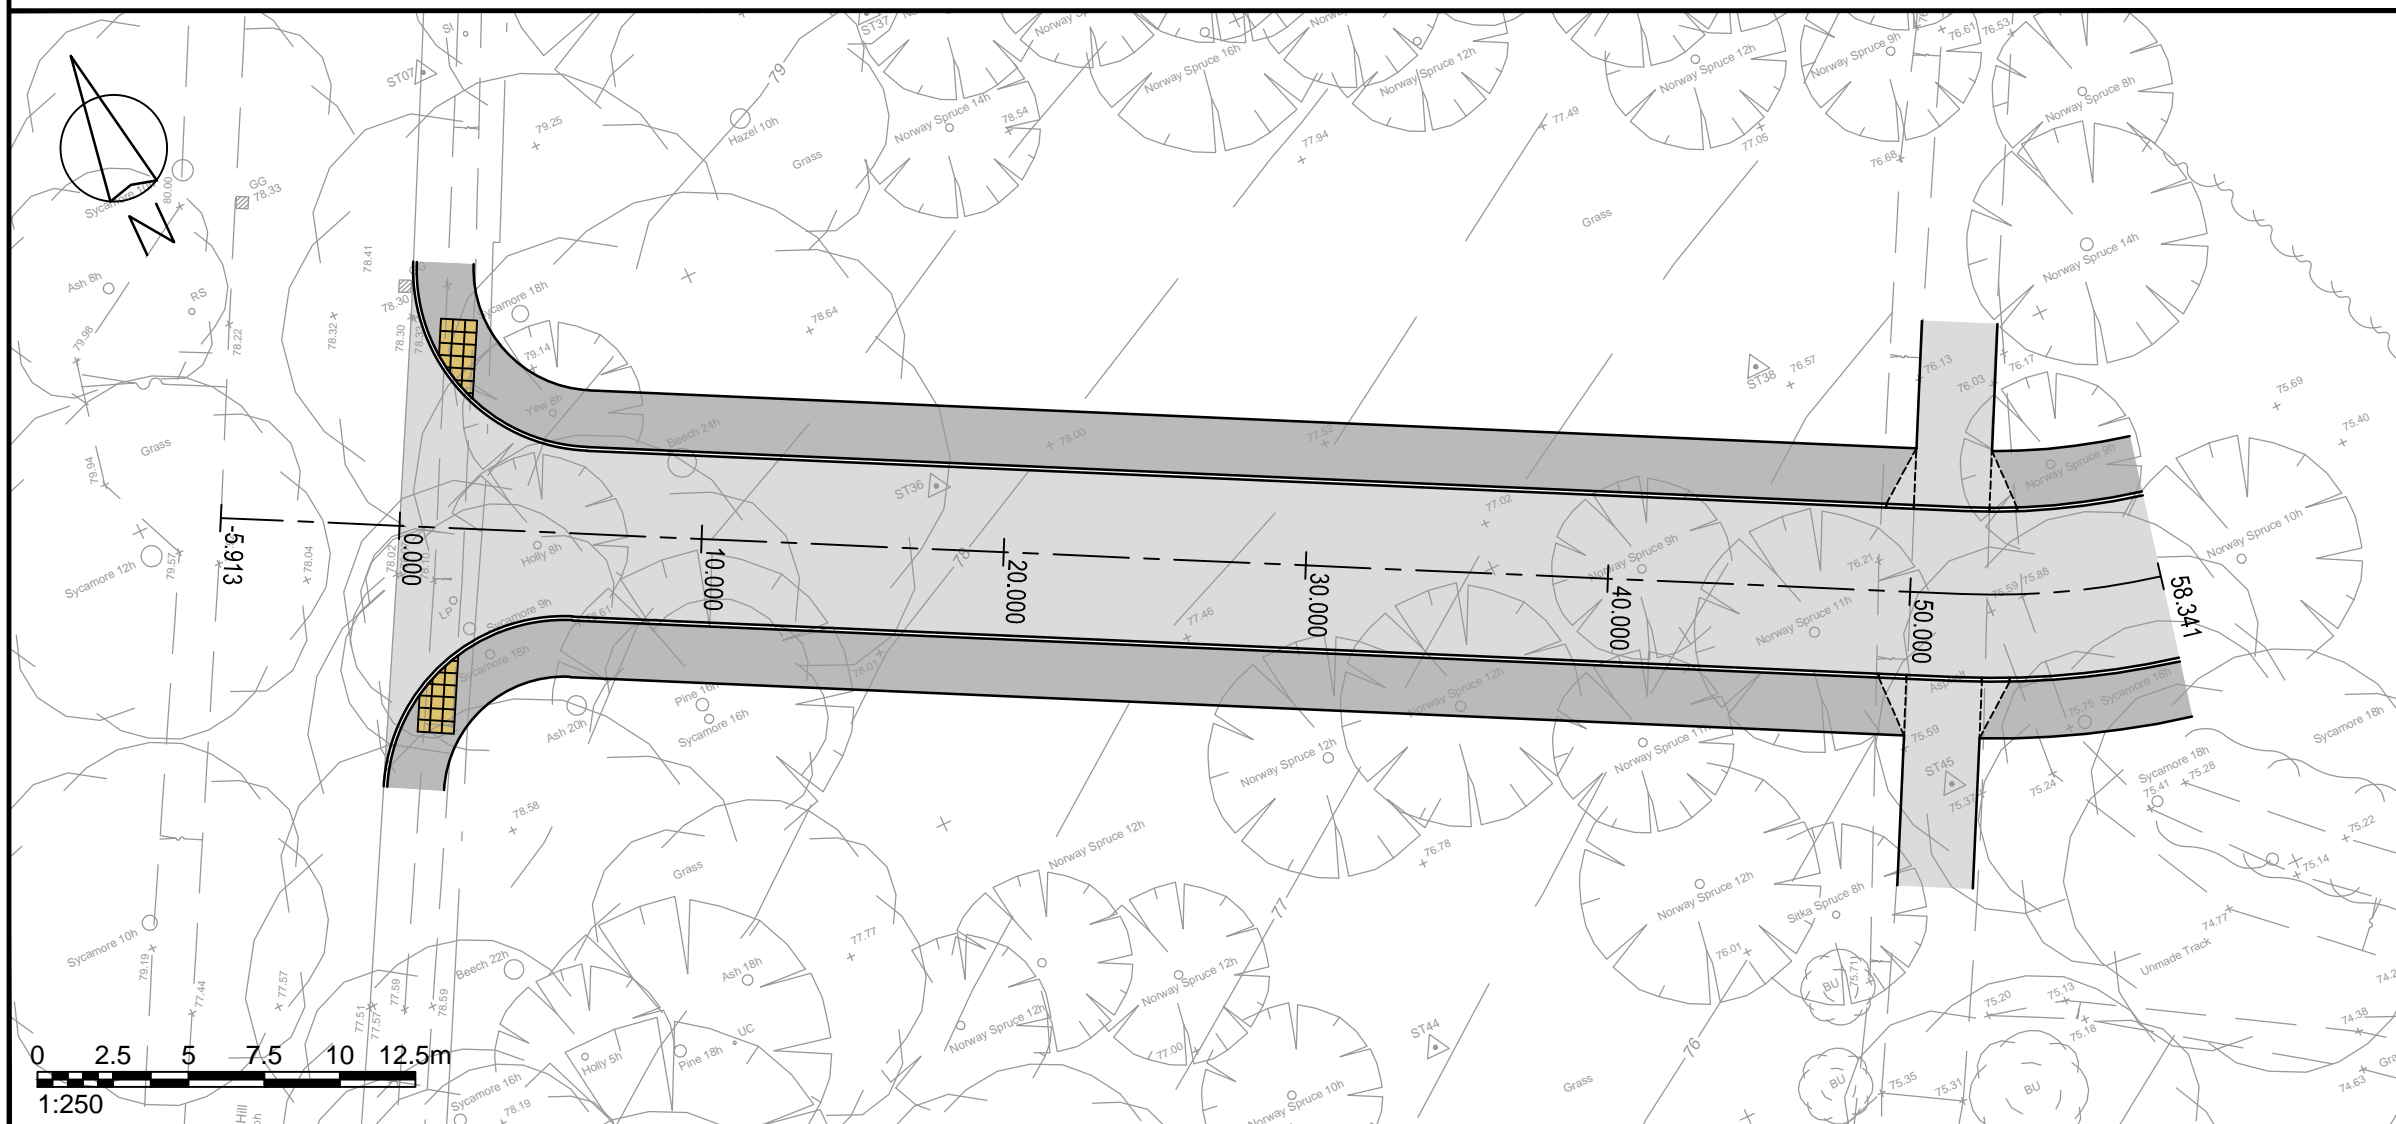

Client	Luxus Homes Limited		
Project	Pines Hill, Stansted Mountfitchet		
Drawing Title	Proposed Site Access Long-Section		
Scale	1:250	Size	A3
Drawn	DW	24.08.2021	
Checked	EC	24.08.2021	
 transport planning specialists			
111 - 113 Great Portland Street London W1W 6QQ Tel. No. 0207 1000 753			
Drawing Number	2020-4056-009		Rev