

- Material Key:**
- BRICK - RED
  - BRICK - CREAM
  - CLADDING - TILE HANGING
  - RENDER
  - ROOFING - RED
  - ROOFING - GREY




C Garden Village Street Scene C



D Garden Village Street Scene D


Rev A - 26.01.23 - PMR  
Street scenes amended to suit Council comments

Rev
-

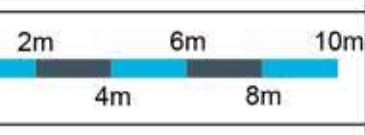

**PLANNING**

Title JACKS PARCEL STREET SCENES C & D		
Site JACKS PARCEL, TAKELEY		
Date AUGUST 2021	Drawn PMR	Checked PMR
Scale 1:200@A1		
Drawing No. WH202.WST.P1.ZZ.DR.PL.30.02	Rev A	

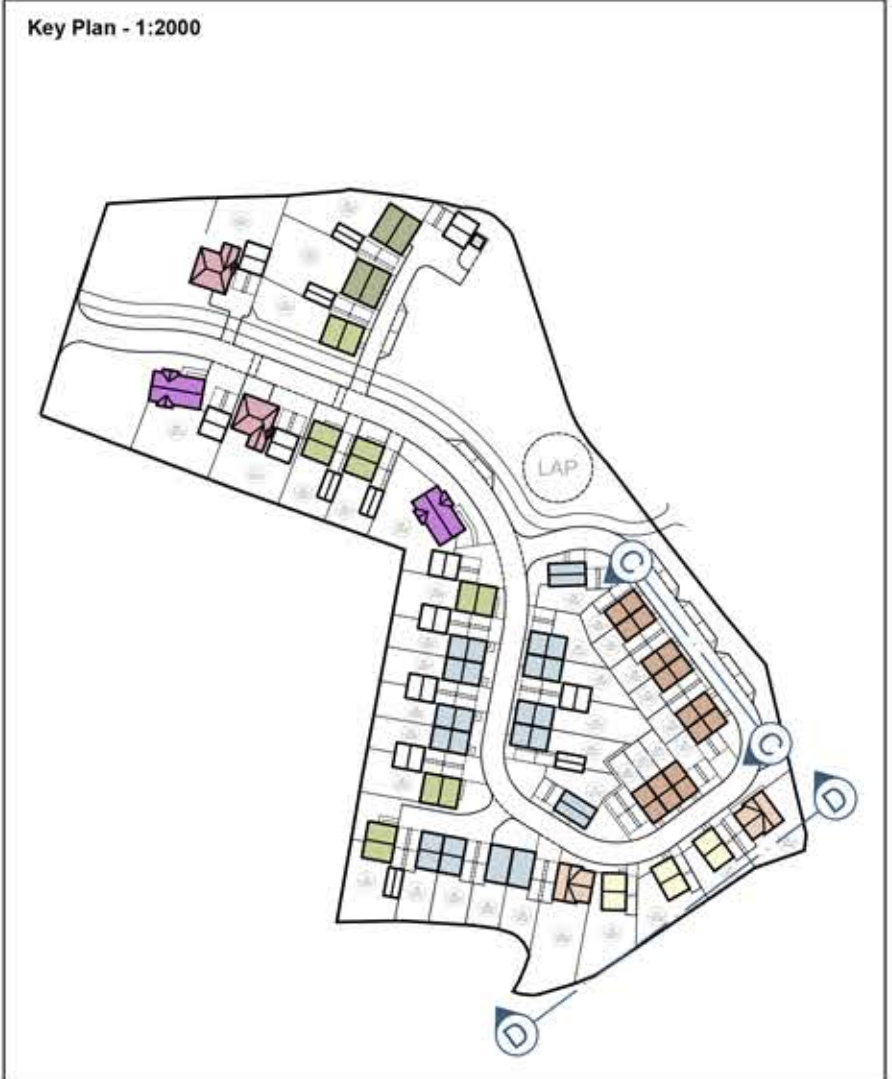

**Weston Homes**

**General Notes**  
This drawing is the property of Weston Homes Plc and is issued on the condition that it is not reproduced, disclosed or copied to any unauthorised person without written consent. Levels are in AOD unless otherwise stated. Dimensions are in millimeters unless otherwise stated. Drawing errors must be obtained in writing. This drawing is for planning purposes only.

© WESTON HOMES PLC

<b>Head Office</b> Weston Group Business Centre, Parsons Road, Salisbury, Essex, CM20 2PL T: 01753 872303 www.weston-homes.com   email: info@weston-homes.com	<b>London Office</b> 10 Parkman Square, London W11 6LZ T: 0203 006 7238
--	---