




- LEGEND**
- Site boundary
 - EXISTING**
 - Existing trees to be removed
 - Existing trees to be retained
 - Existing trees RPA
 - PROPOSED**
 - Proposed woodland planting
 - Proposed woodland edge planting
 - Proposed structural planting
 - Proposed feature tree
 - Proposed specimen tree
 - Proposed small specimen tree
 - Proposed hedgerow
 - Proposed clipped hedge
 - Proposed defensive shrub planting
 - Proposed ornamental shrub and herbaceous planting
 - Proposed climber planting
 - Proposed bulb planting
 - Proposed species rich wildflower meadow
 - Proposed wetland grass
 - Proposed amenity grass
 - Proposed lawn

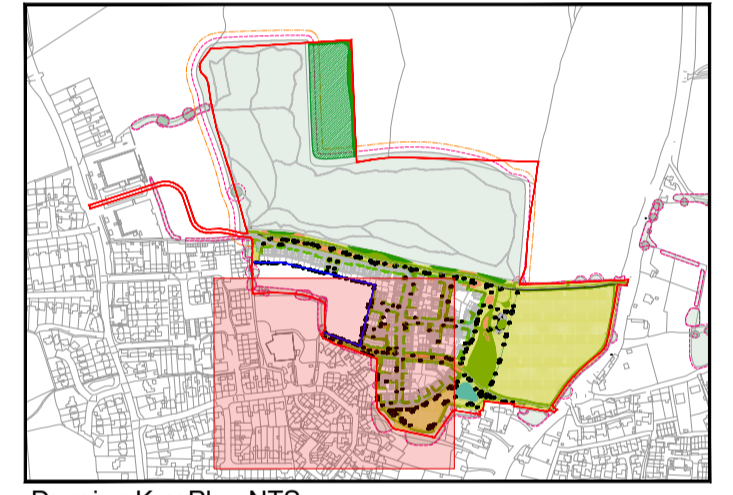

C	Update to woodland footpaths	GSI	16.06.23
B	Update to redline boundary	GSI	13.06.23
A	Material types updated, tree to be removed added	GSI	18.05.23
REV.	DESCRIPTION	APP.	DATE

LDA DESIGN

PROJECT TITLE
BULL FIELD, TAKELEY

DRAWING TITLE
SOFT LANDSCAPE GENERAL ARRANGEMENT
PLANS 5 OF 6

ISSUED BY Peterborough T: 01733 310 471
 DATE May 23 DRAWN KBo
 SCALE: 1:500 CHECKED GSt
 STATUS Planning APPROVED GSt

DWG. NO 8749_205_C

No dimensions are to be scaled from this drawing.
 All dimensions are to be checked on site.
 Area measurements for indicative purposes only.
 © LDA Design Consulting Ltd. Quality Assured to BS EN ISO 9001 : 2015
 Sources Ordnance Survey

