



Section DD

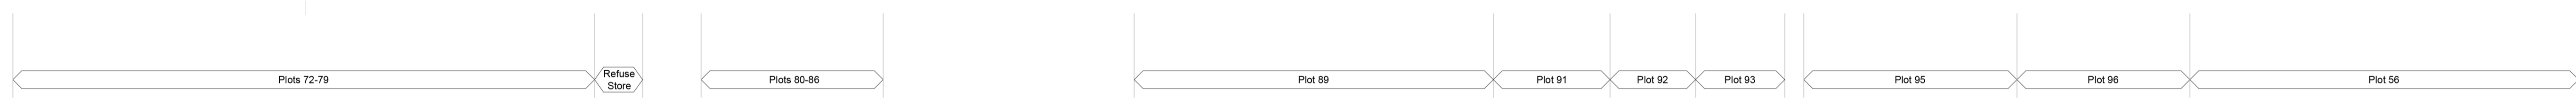


Section EE

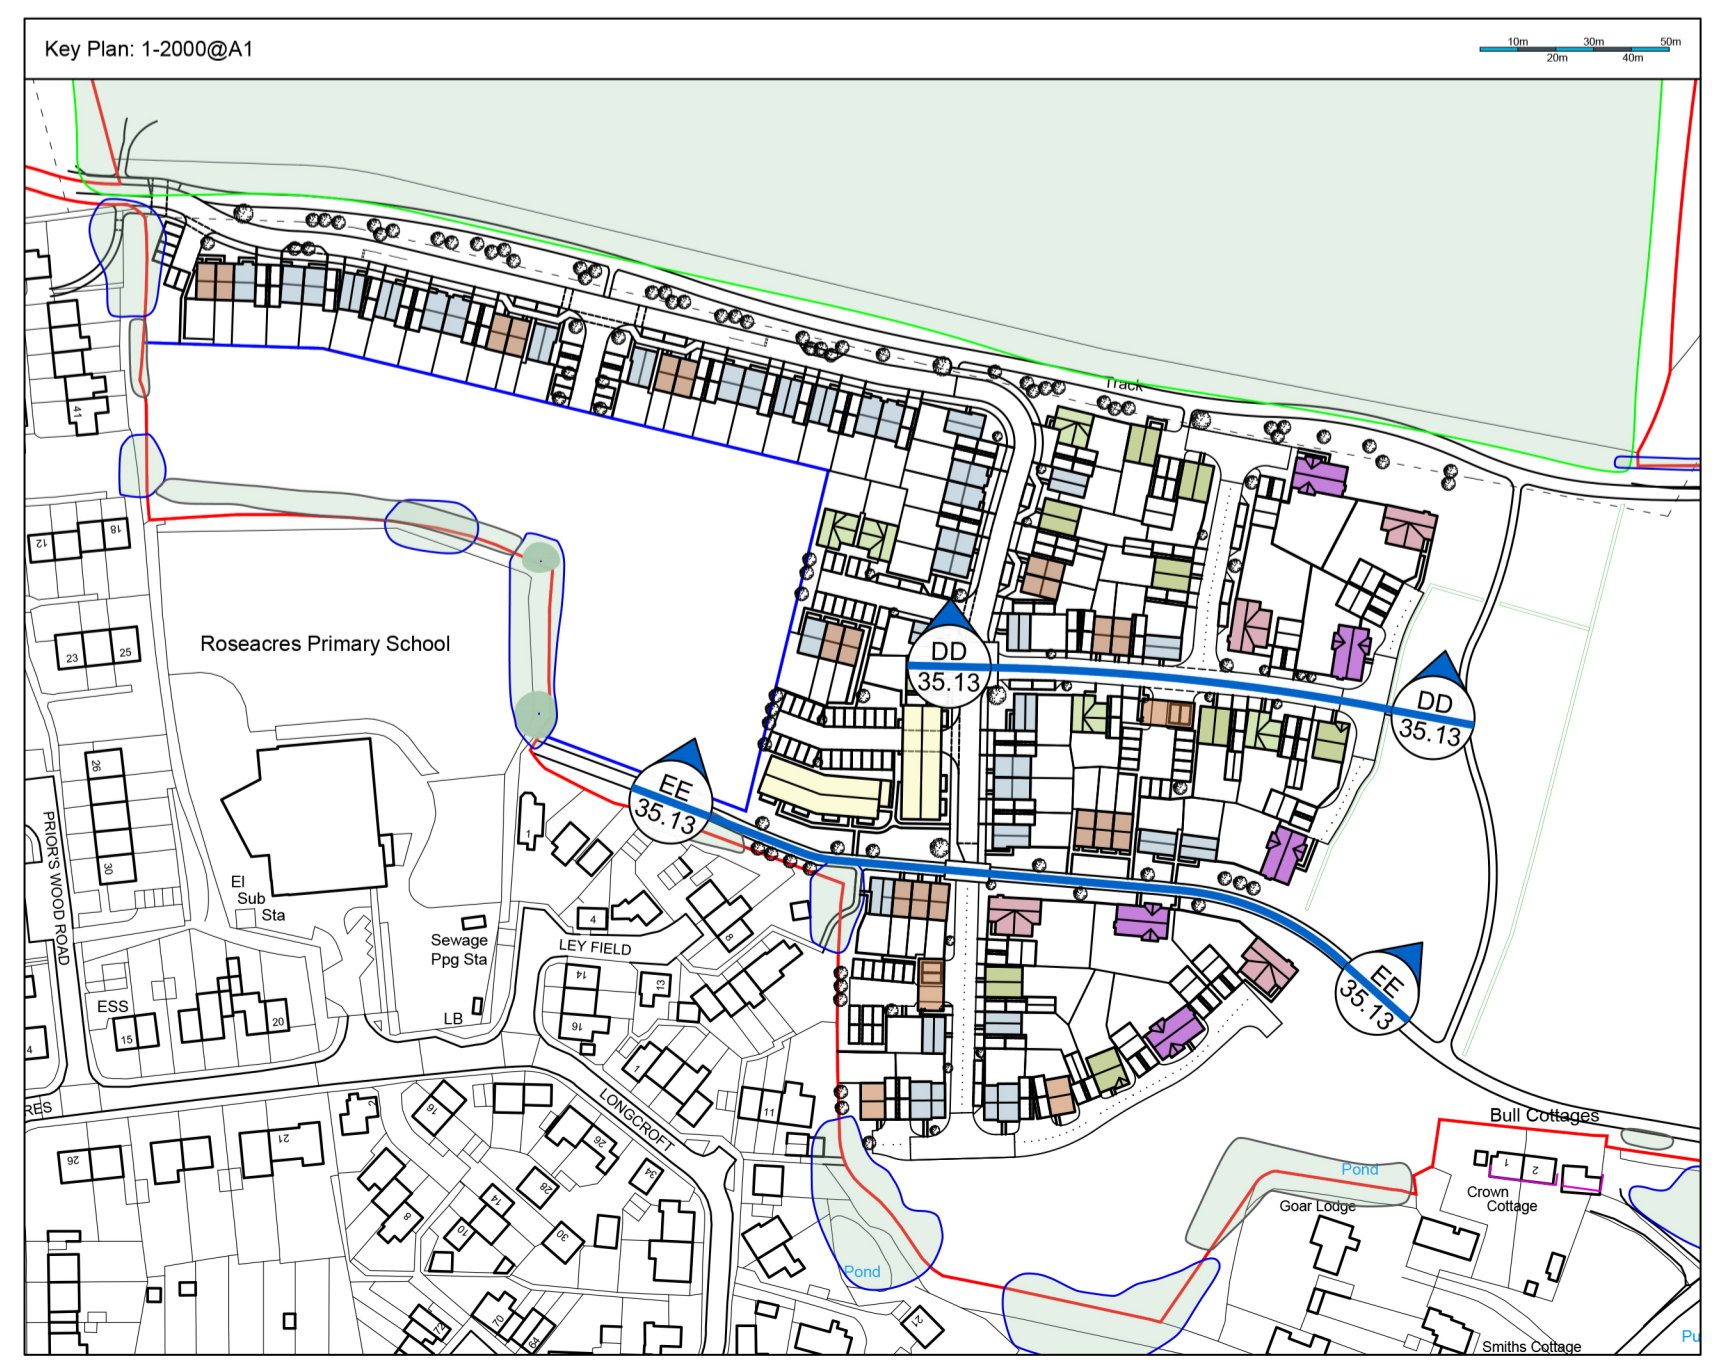

Rev

01

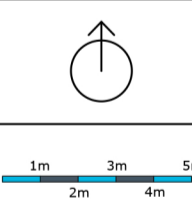

PLANNING

Title

Street Scenes D & E

Site

WH202C Bulls Field

Date

April 2023

Drawn

HM

Checked

PMR

Scale

1:200@A1

Drawing No.

WH202C_35_P_35.13

Rev

-



General Notes
This drawing is the property of Weston Homes Plc and is issued on the condition that it is not reproduced, disclosed or copied to any unauthorised person without written consent. Levels are in AOD unless otherwise stated. Dimensions are in millimetres unless otherwise stated. Weston Homes Plc must be informed of any drawing errors immediately in writing. This drawing is for planning purposes only.

© WESTON HOMES PLC

Head Office
Weston Group Business Centre,
Parsons Road, Tisbury, Wiltshire,
Wiltshire, UK
T: 01297 822222
www.weston-homes.com | email: info@weston-homes.com

London Office
10 Portman Square,
London,
W1H 1AU
T: 020 7616 7208
www.weston-homes.com | email: info@weston-homes.com