




Section DD




Section EE

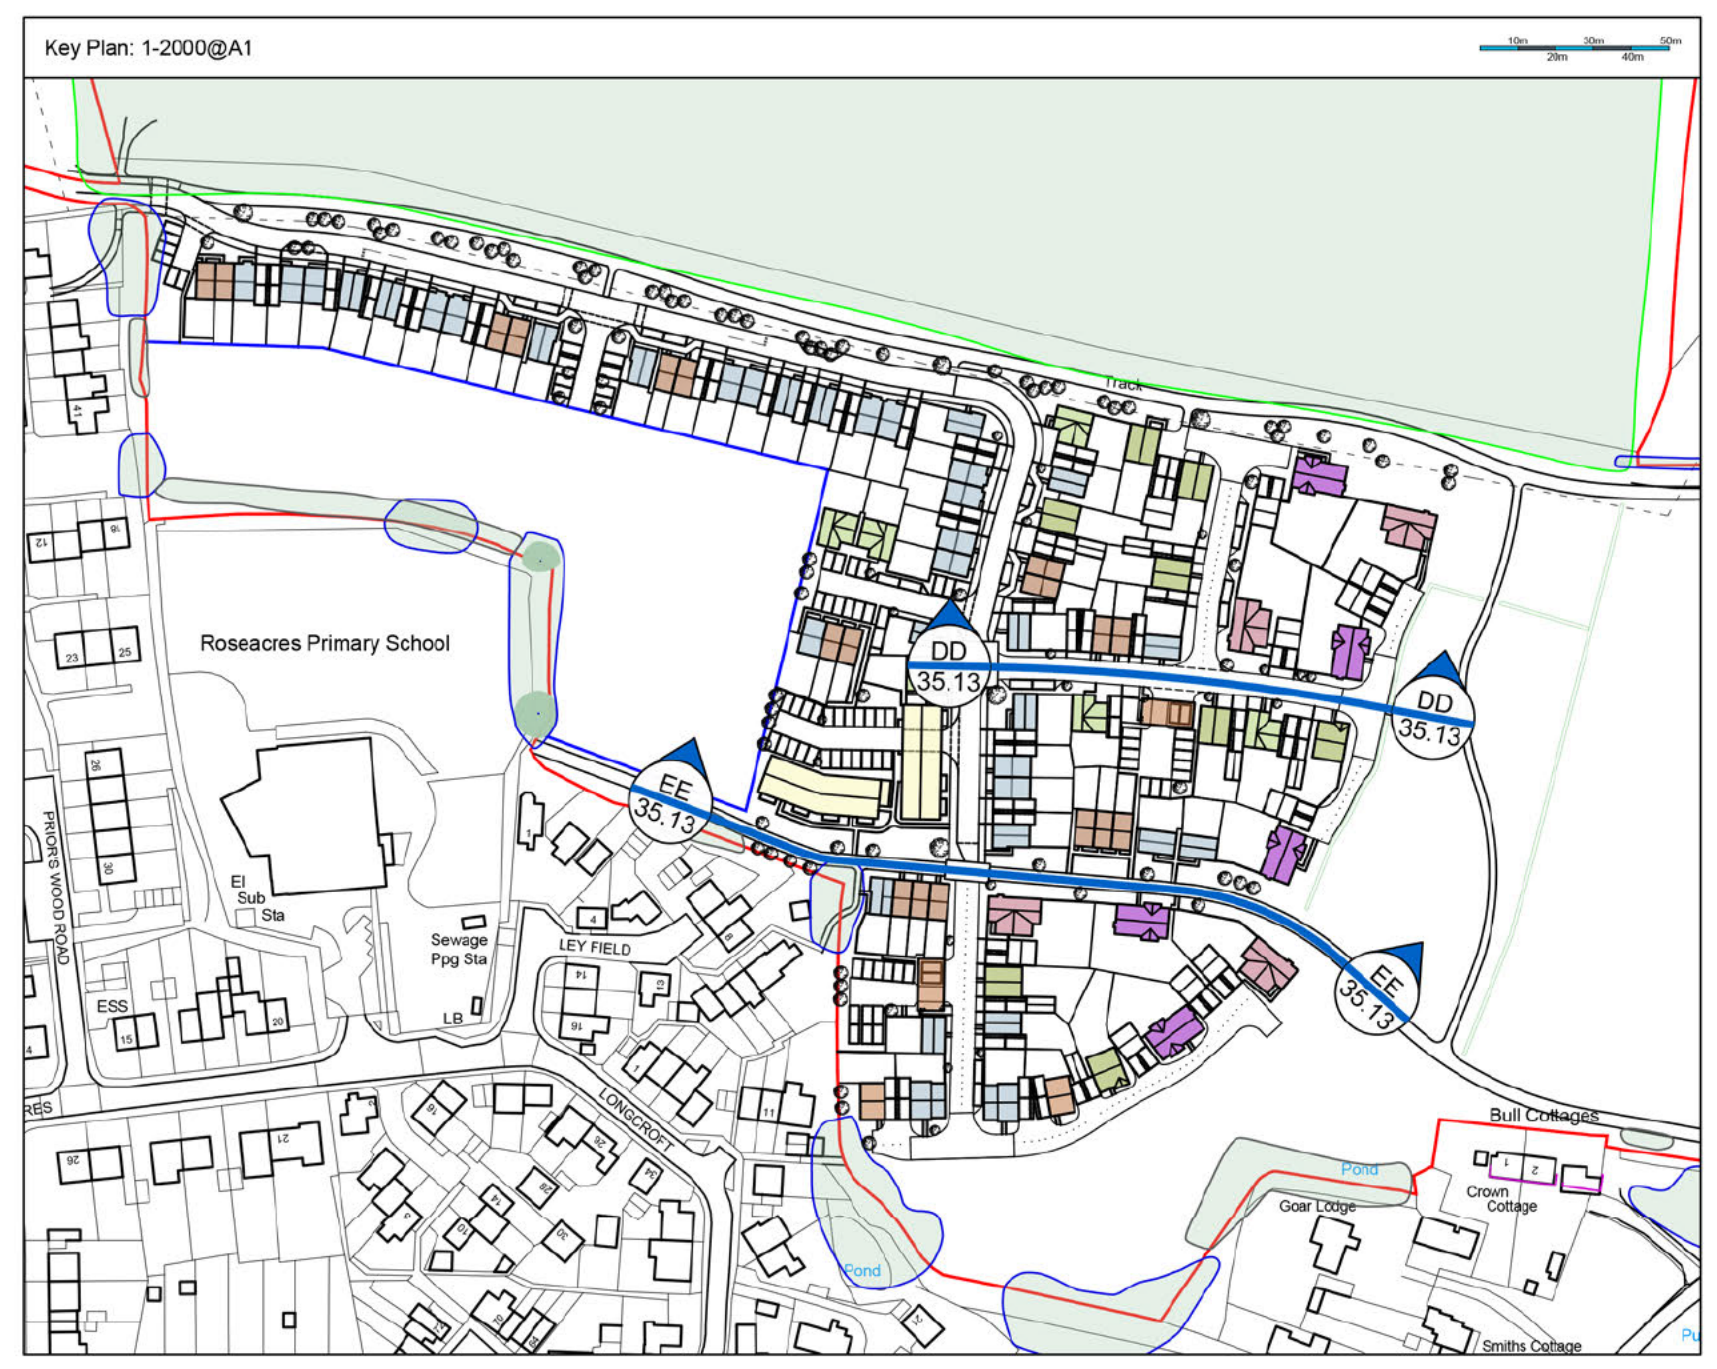

Rev

01

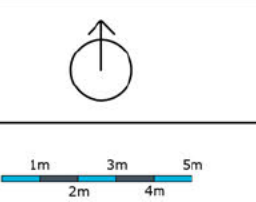

PLANNING		
Title Street Scenes D & E		
Site WH202C Bults Field		
Date April 2023	Drawn HM	Checked PMR
Scale 1:200@A1		
Drawing No. WH202C_35_P_35.13	Rev A	

Weston Homes

General Notes
This drawing is the property of Weston Homes Plc and is issued on the condition that it is not reproduced, disclosed or copied to any unauthorised person without written consent. Levels are in AOD unless otherwise stated. Dimensions are in millimetres unless otherwise stated. Weston Homes Plc must be informed of any drawing errors immediately in writing. This drawing is for planning purposes only.

© WESTON HOMES PLC

Head Office
Weston Group Business Centre,
Parsons Road, Tisbury, Wiltshire,
Wiltshire, UK
T: 01297 812233
www.weston-homes.com | email: info@weston-homes.com

London Office
10 Portman Square,
London,
W1H 1UK
T: 020 7060 7000
www.weston-homes.com | email: info@weston-homes.com