
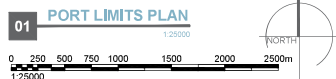


This drawing is subject to copyright and must be reproduced in part or whole without approval.
 Drawn with the surveying - level 48 - dimensions in m.

Notes
 1. Do not scale from this drawing, any dimensions shown are indicative only and are subject to verification on site.

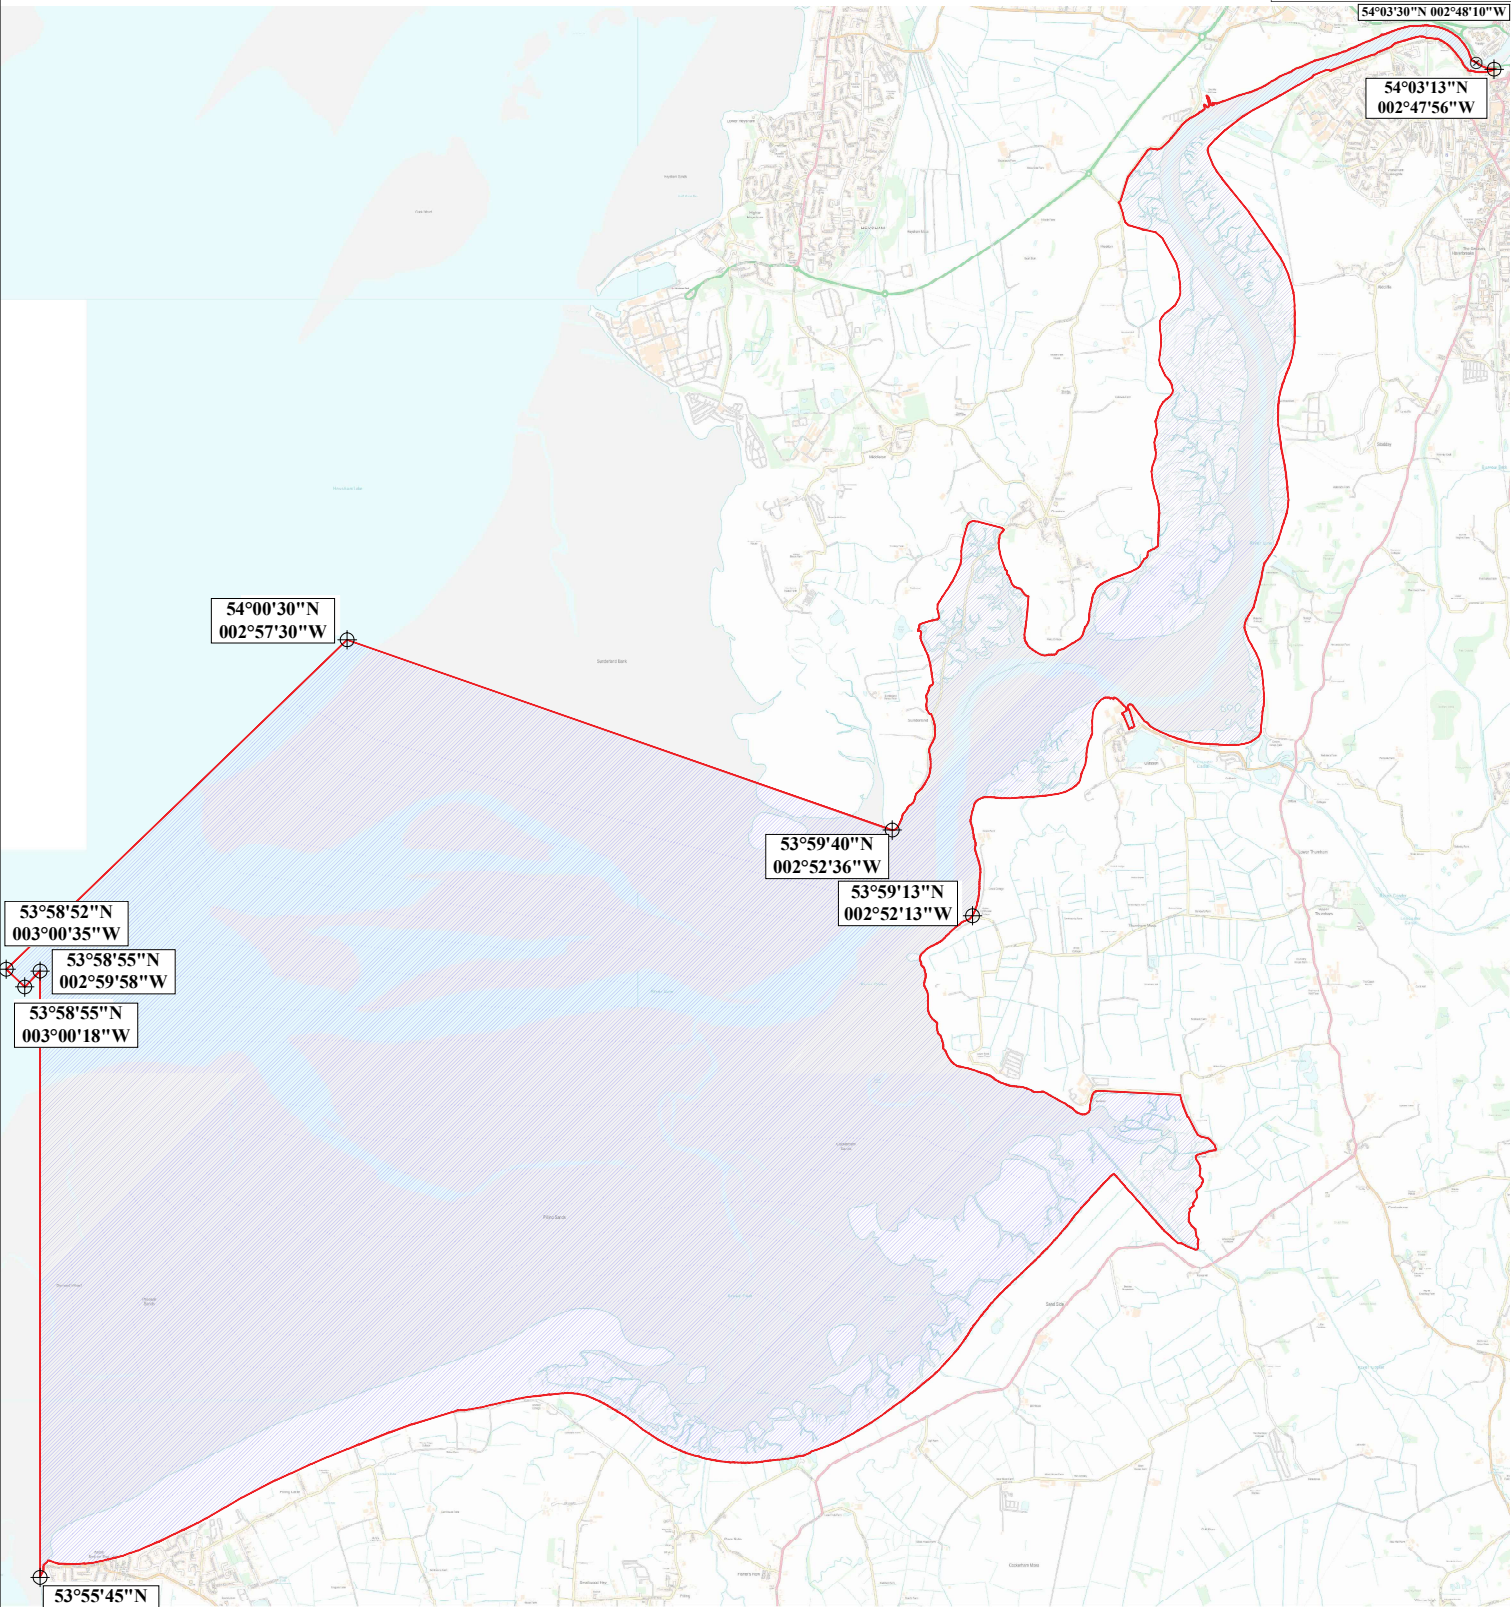

PI	CLIENT AGREEMENTS - NOTATIONS	16/08/22
PI	CLIENT AGREEMENTS - NOTATIONS	16/08/22
PI	PI - SITE	16/08/22
Rev.	Description	Date
Client		
Lancaster Port Commission		
Project		
Drawing Title		
Port Limits Plan		
Drawn by	MPT	Checked by
Date	INFORMATION	Date
11540	GD01	1:25,000
11540	GD01	P3
Architecture • Building Surveying • Town Planning		
7 East Crib, Preston, Lancashire, PR1 3JE 16 Squires Walk, Canal Street, Chester, CH1 4EB		
		01772 258 356 01244 442 500