


GENERAL NOTES


1. DO NOT SCALE FROM THIS DRAWING.
2. CONTRACTOR TO TAKE AND CHECK ALL DIMENSIONS ON SITE BEFORE WORK COMMENCES.
3. DISCREPANCIES TO BE REPORTED TO ENGINEER.
4. CONTRACTOR TO VERIFY ALL DIMENSIONS AND UTILITIES ON SITE BEFORE MAKING SHOP DRAWINGS OR COMMENCING MANUFACTURE.

Rev	Detail	Date	Chk'd	App'd




MOTT MACDONALD **M PASCALL + WATSON**

LEVEL C1 - PUBLIC

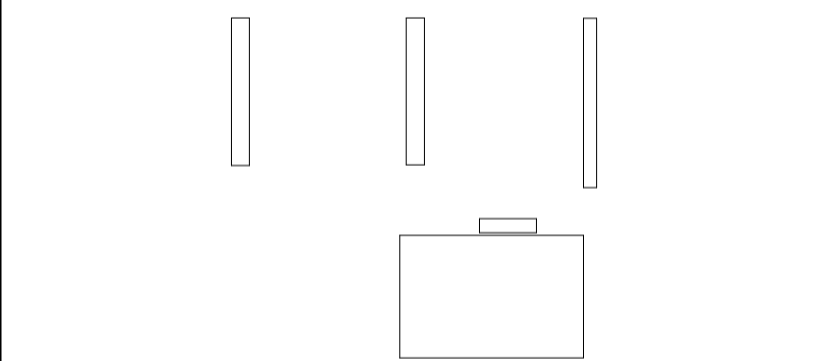

KEY PLAN


Airport					
Stansted Airport					
Project Name					
Stansted Airport Terminal					
Title					
Stansted Airport Terminal					
Architectural Elevations 2					
Existing					
Discipline		Project Phase			
Architecture		Planning Application			
Drawing Originator		Originator's Job No.			
		6953			
Drawn By	Drawn Date	Checked By	Plot Date		
EWB	20.06.23	JW			
Approved By	Approved Date	Scale and sheet size		@A1	
EB	07.07.23	As indicated			
Building British National Grid Reference					
Project Number		Location Code		Origin	
6953		STN . TL . XX . XX		PAW	
Disc	Doc. Type	ACC	Unique ID Number	Status	Rev
A	EL	BLDSTR	2502	S2	

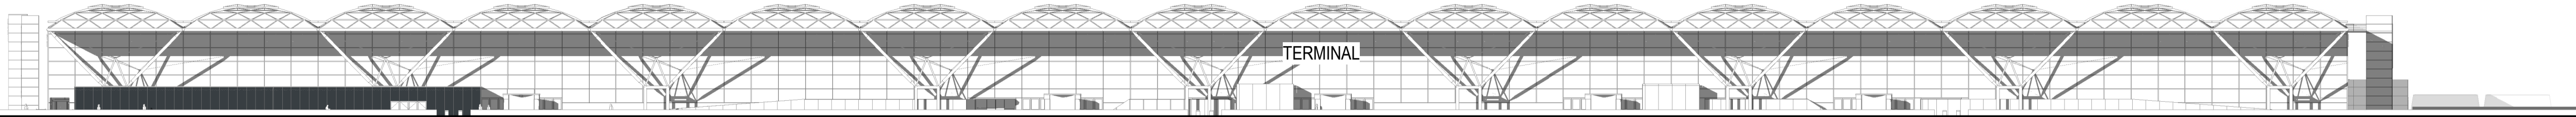

3 STN.TL- Architectural Elevation South - Existing
1:500



2 STN.TL- Architectural Elevation North - Existing
1:500

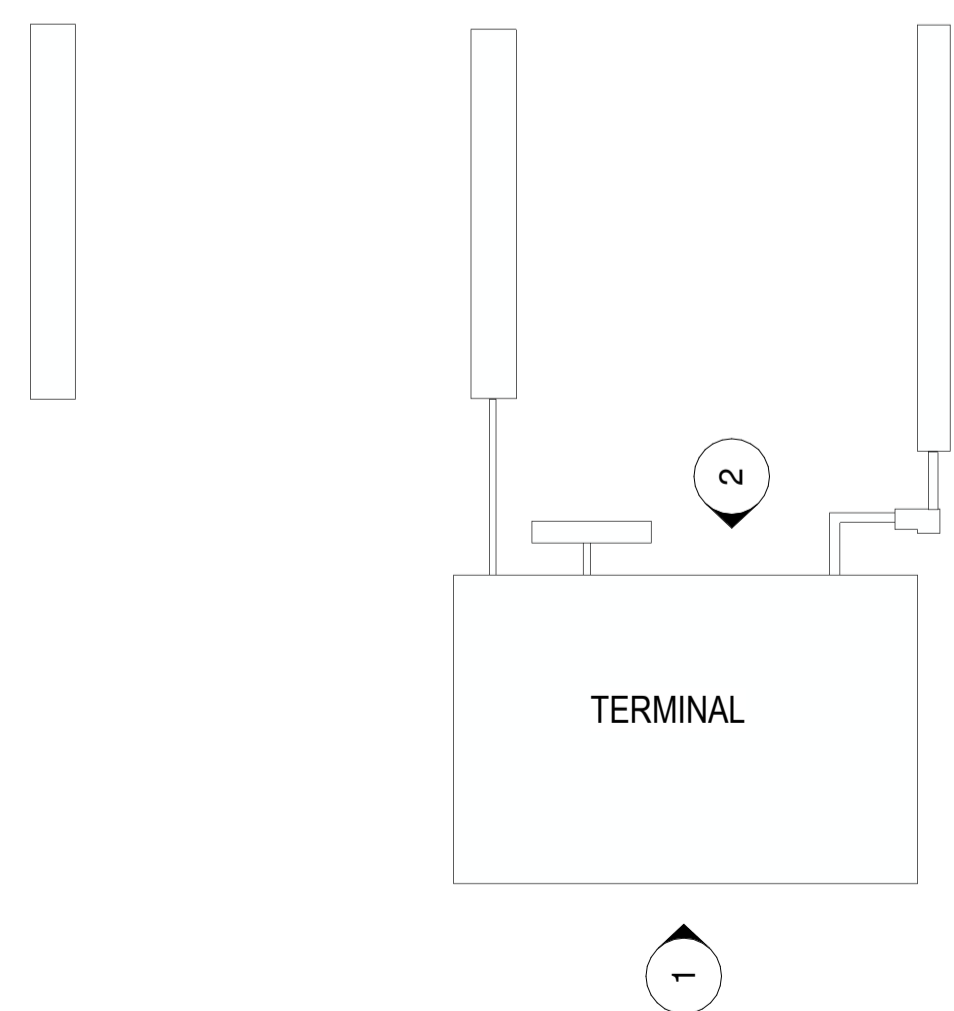

Elevation Reference Key - Existing
1:5000

This document is issued for the party which commissioned it and for specific purposes connected with the captioned project only. It should not be relied upon by any other party or used for any other purpose. We accept no responsibility for the consequences of this document being relied upon by any other party, or being used for any other purpose, or containing any error or omission which is due to an error or omission in data supplied to us by other parties.