


4 STN.TL- Architectural Elevation - Proposed Typical Terminal Bay
1 : 100

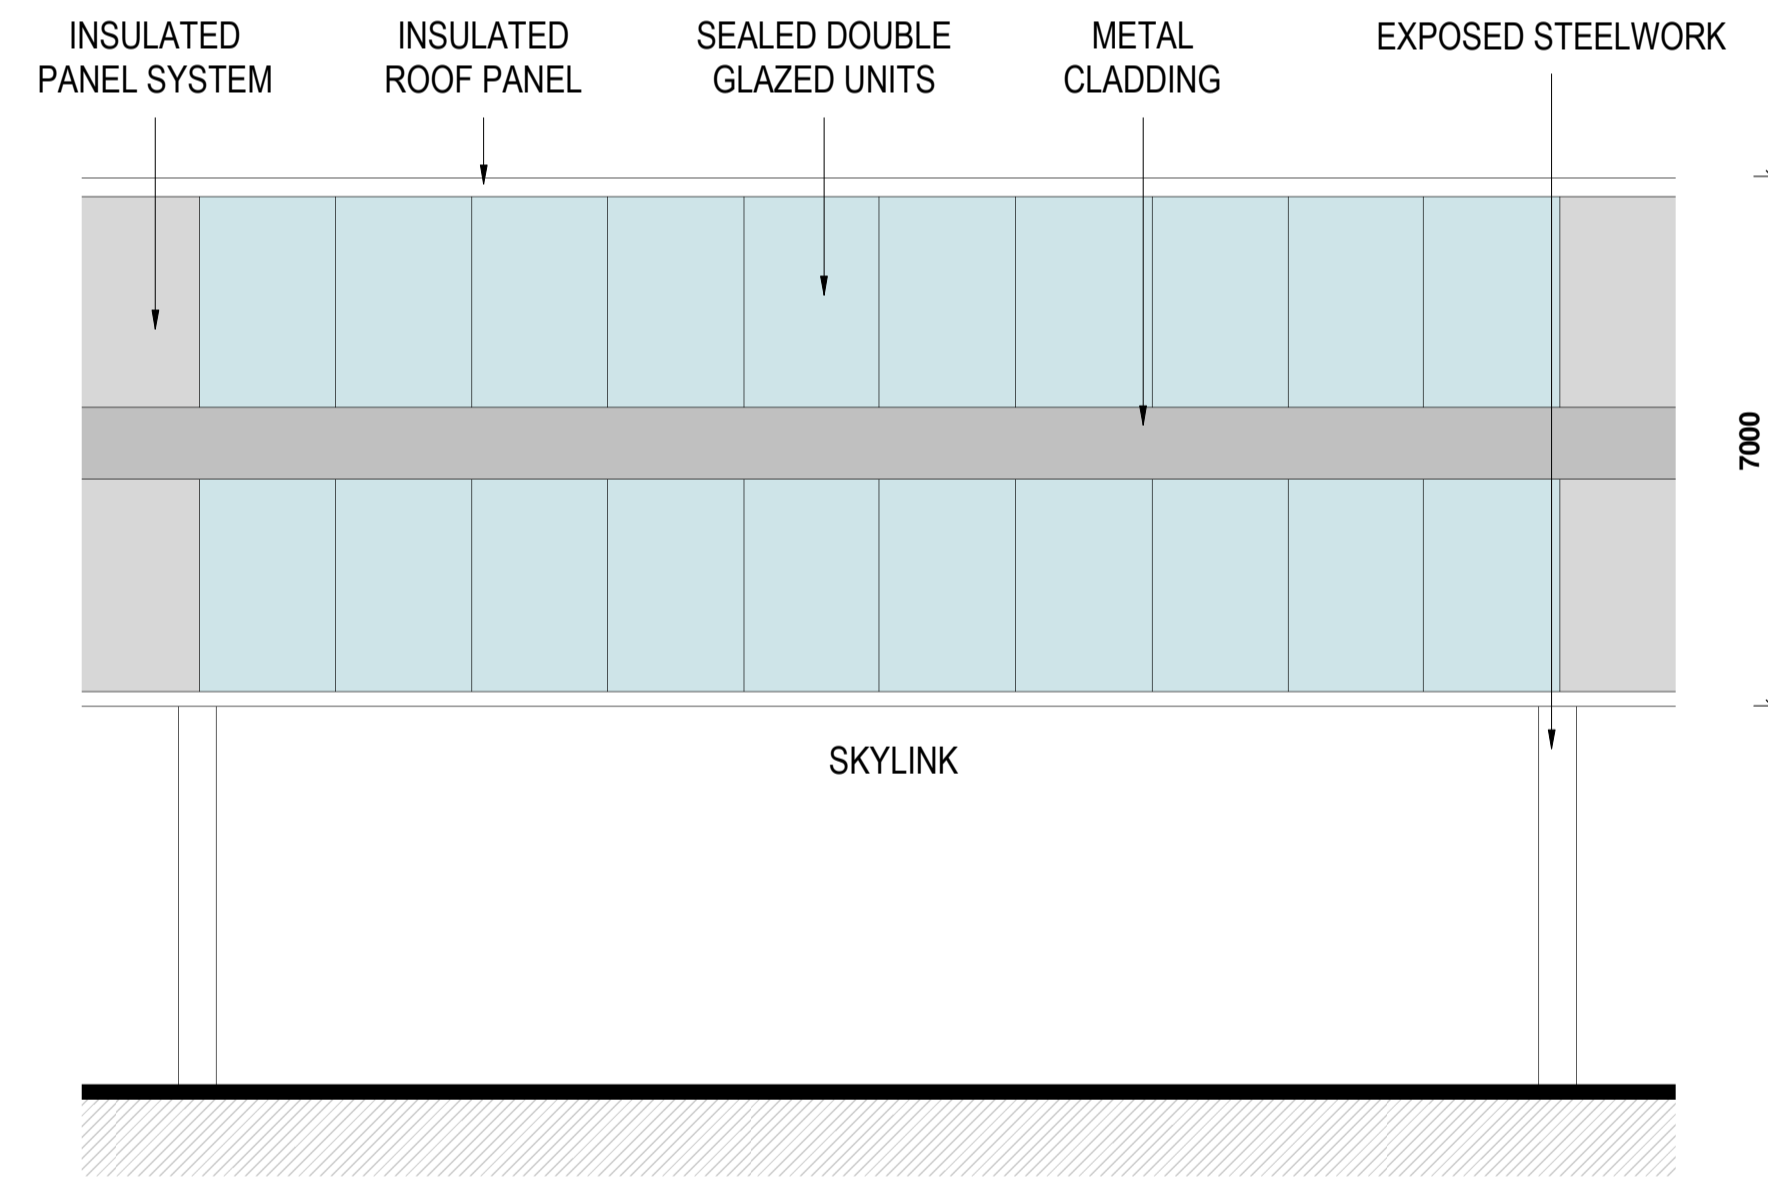

3 STN.TL- Architectural Elevation - Proposed Typical Skylink Bay
1 : 100

GENERAL NOTES

1. DO NOT SCALE FROM THIS DRAWING.
2. CONTRACTOR TO TAKE AND CHECK ALL DIMENSIONS ON SITE BEFORE WORK COMMENCES.
3. DISCREPANCIES TO BE REPORTED TO ENGINEER.
4. CONTRACTOR TO VERIFY ALL DIMENSIONS AND UTILITIES ON SITE BEFORE MAKING SHOP DRAWINGS OR COMMENCING MANUFACTURE.

| Rev | Detail | Date | Ch'kd | App'd |
|-----|--------|------|-------|-------|
| | | | | |
| | | | | |
MAG London Stansted Airport

MOTT MACDONALD | **PASCALL + WATSON**

LEVEL C1 - PUBLIC

KEY PLAN

Airport

Stansted Airport

Project Name

Stansted Airport Terminal

Title

Stansted Airport Terminal
Architectural Elevations 4
Proposed

| | | | |
|--|---------------|---------------------------|-----------|
| Discipline | | Project Phase | |
| Architecture | | Planning Application | |
| Drawing Originator | | Originator's Job No. | |
| | | 6953 | |
| Drawn By | Drawn Date | Checked By | Plot Date |
| EWH | 07.07.23 | JW | |
| Approved By | Approved Date | Scale and sheet size @ A1 | |
| EB | 07.07.23 | 1 : 100 | |
| Building British National Grid Reference | | | |

| | | | | | |
|----------------|--------------------|--------|------------------|--------|-----|
| Project Number | Location Code | Origin | | | |
| 6953 | STN . TL . XX . XX | PAW | | | |
| Disc | Doc. Type | ACC | Unique ID Number | Status | Rev |
| A | EL | BLDSTR | 2514 | S2 | |