



306000
EXISTING / PROPOSED TERMINAL

1 STN.TL- Architectural Elevation South - Proposed

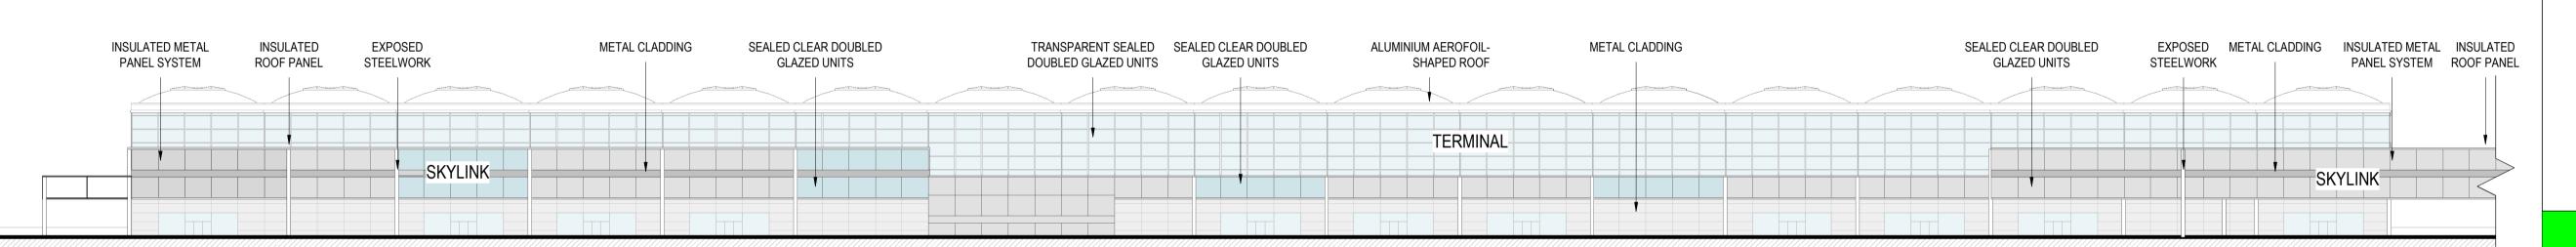

306000
EXISTING / PROPOSED TERMINAL

2 STN.TL- Architectural Elevation North Western - Proposed

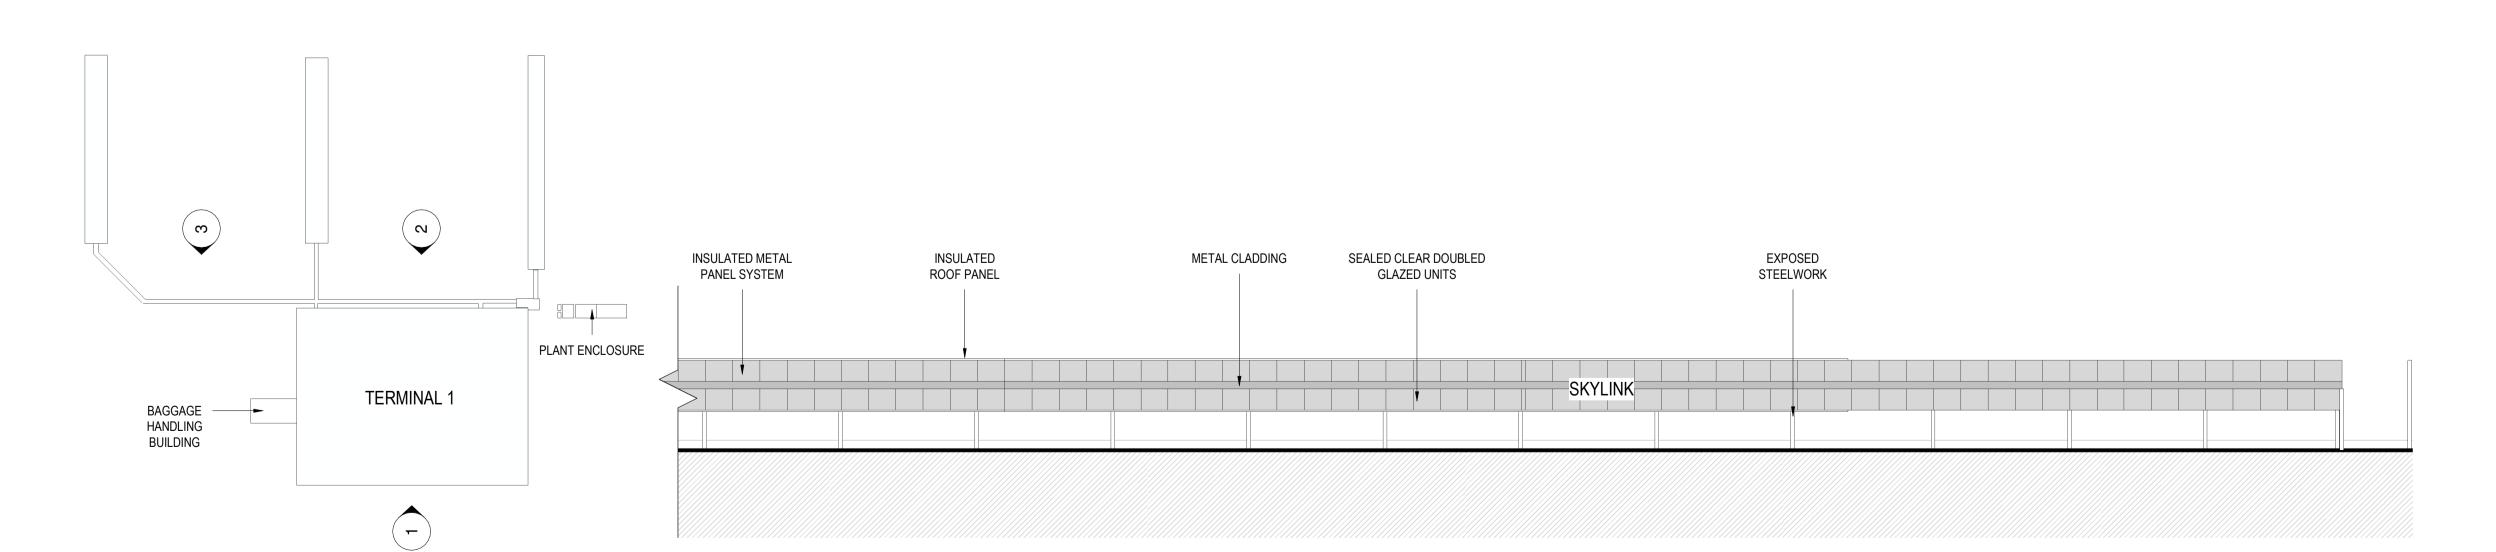

Elevation Reference Key.

3 STN.TL- Architectural Elevation North Western - Proposed 0.2

This document is issued for the party which commissioned it and for specific purposes connected with the captioned project only. It should not be relied upon by any other party or used for any other purpose.

We accept no responsibility for the consequences of this document being relied upon by any other party, or being used for any other purpose, or containing any error or omission which is due to an error or omission in data supplied to us by other parties.

GENERAL NOTES

- 1. DO NOT SCALE FROM THIS DRAWING.
- 2. CONTRACTOR TO TAKE AND CHECK ALL DIMENSIONS ON SITE BEFORE WORK COMMENCES.
- 3. DISCREPANCIES TO BE REPORTED TO ENGINEER.
- 4. CONTRACTOR TO VERIFY ALL DIMENSIONS AND UTILITIES ON SITE BEFORE MAKING SHOP DRAWINGS OR COMMENCING MANUFACTURE.

Rev Detail Date Ch'k'd App'd



MOTT MACDONALD

PASCALL +WATSON

**LEVEL C1 - PUBLIC** 

KEY PLAN

Airport

Stansted Airport

Stansted Airport Terminal

Title

Project Name

Stansted Airport Terminal

Architectural Elevations 2

Proposed

Discipline		Project Phase	
Architecture		Planning Application	
Drawing Originator		Originator's Job No.	
		6953	
Drawn By	Drawn Date	Checked By	Plot Date
EWH	20.06.23	JW	
Approved By	Approved Date	Scale and sheet size @A1	
EB	07.07.23	As indicated	

Building British National Grid Reference

Project Number		Location Code		Origin	
6953		STN . TL . XX . XX		PAW	
Disc	Doc. Type	ACC	Unique ID Number	Status	Rev
Α	EL	BLDSTR	2512	S2	