


PLANT ENCLOSURE

18000
18000
5400

EXISTING TERMINAL
234000
PROPOSED TERMINAL
PROPOSED TERMINAL
PROPOSED TERMINAL

1 STN.TL- Architectural Elevation East - Proposed

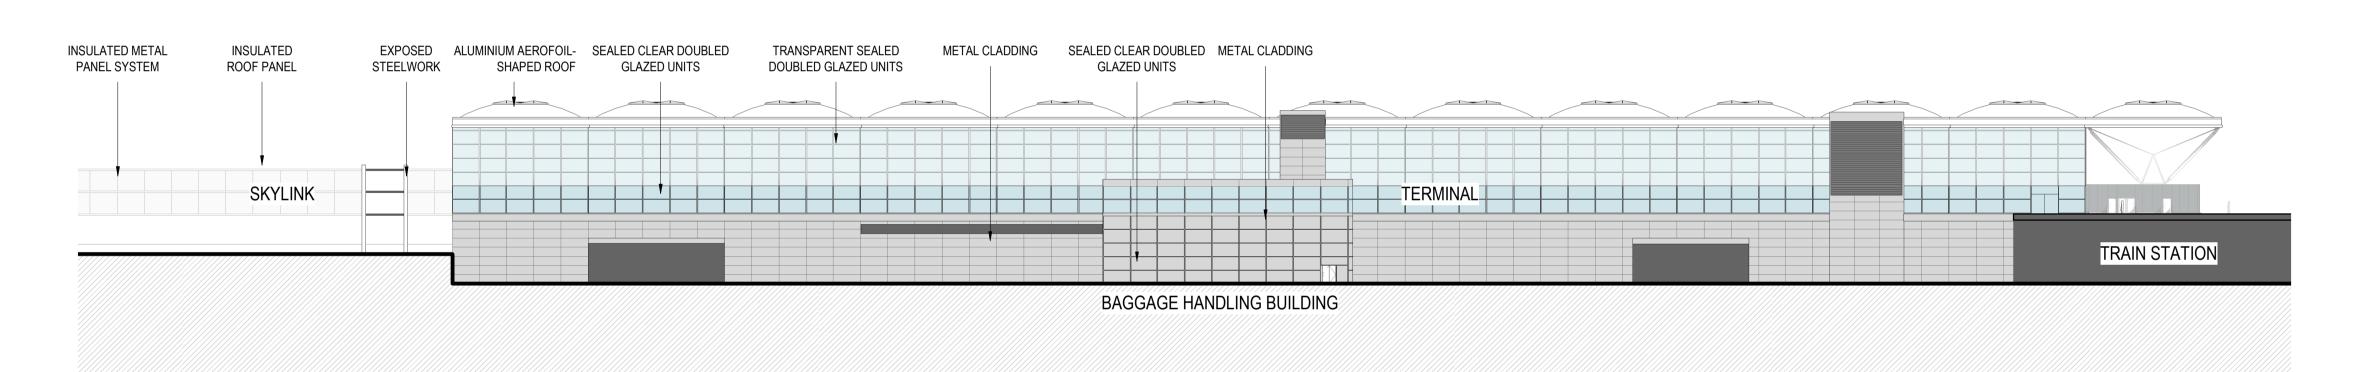


FROPOSED EXTENSION

EXISTING TERMINAL

234000
PROPOSED TERMINAL

PROPOSED TERMINAL

2 STN.TL- Architectural Elevation West - Proposed

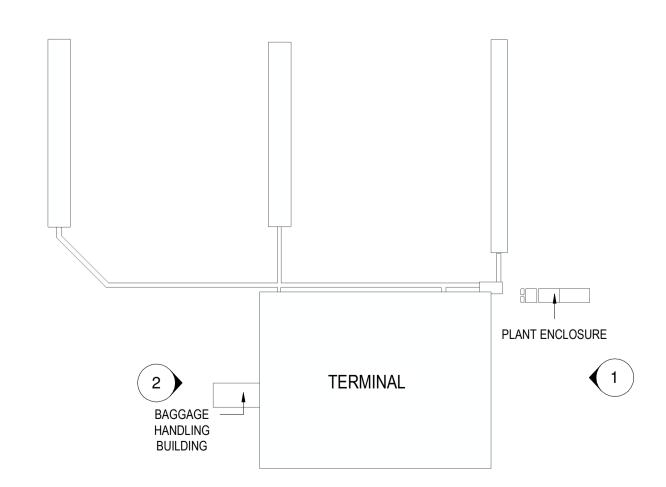

Elevation Reference Key

1:5000

This document is issued for the party which commissioned it and for specific purposes connected with the captioned project only. It should not be relied upon by any other party or used for any other purpose.

We accept no responsibility for the consequences of this document being relied upon by any other party, or being used for any other purpose, or containing any error or omission which is due to an error or omission in data supplied to us by other parties.

London Stansted
Airport

IVI MOTT MACDONALD

GENERAL NOTES

1. DO NOT SCALE FROM THIS DRAWING.

COMMENCING MANUFACTURE.

SITE BEFORE WORK COMMENCES.

CONTRACTOR TO TAKE AND CHECK ALL DIMENSIONS ON

CONTRACTOR TO VERIFY ALL DIMENSIONS AND UTILITIES

DISCREPANCIES TO BE REPORTED TO ENGINEER.

ON SITE BEFORE MAKING SHOP DRAWINGS OR

PASCALL +WATSON

Date Ch'k'd App'd

LEVEL C1 - PUBLIC

KEY PLAN

Stansted Airport

Project Name

Stansted Transformation Programme

Title

Stansted Airport Terminal

Architectural Elevations 1

Proposed

Discipline		Project Phase		
Architecture		Planning Application		
Drawing Originator		Originator's Job No.		
		6953		
Drawn By	Drawn Date	Checked By	Plot Date	
EWH	20.06.23	JW		
Approved By	Approved Date	Scale and sheet s		
EB	07.07.23	As indicated		

Building British National Grid Reference

	Project N	Number	Location Code		Origin	
6953		53	STN.TL.XX.XX		PAW	
	Disc	Doc. Type	ACC	Unique ID Number	Status	Rev
	Α	EL	BLDSTR	2511	S2	