



1 - VIEW OF WESTERN FACADE OF TERMINAL




2 - VIEW OF TTS MAINTENANCE AND PROPOSED SITE OF PLANT ENCLOSURE



3 - VIEW OF TERMINAL FROM APRON 1 AND BUS-GATE BUILDING



4 - VIEW OF TERMINAL AND SAT 3 CONNECTION

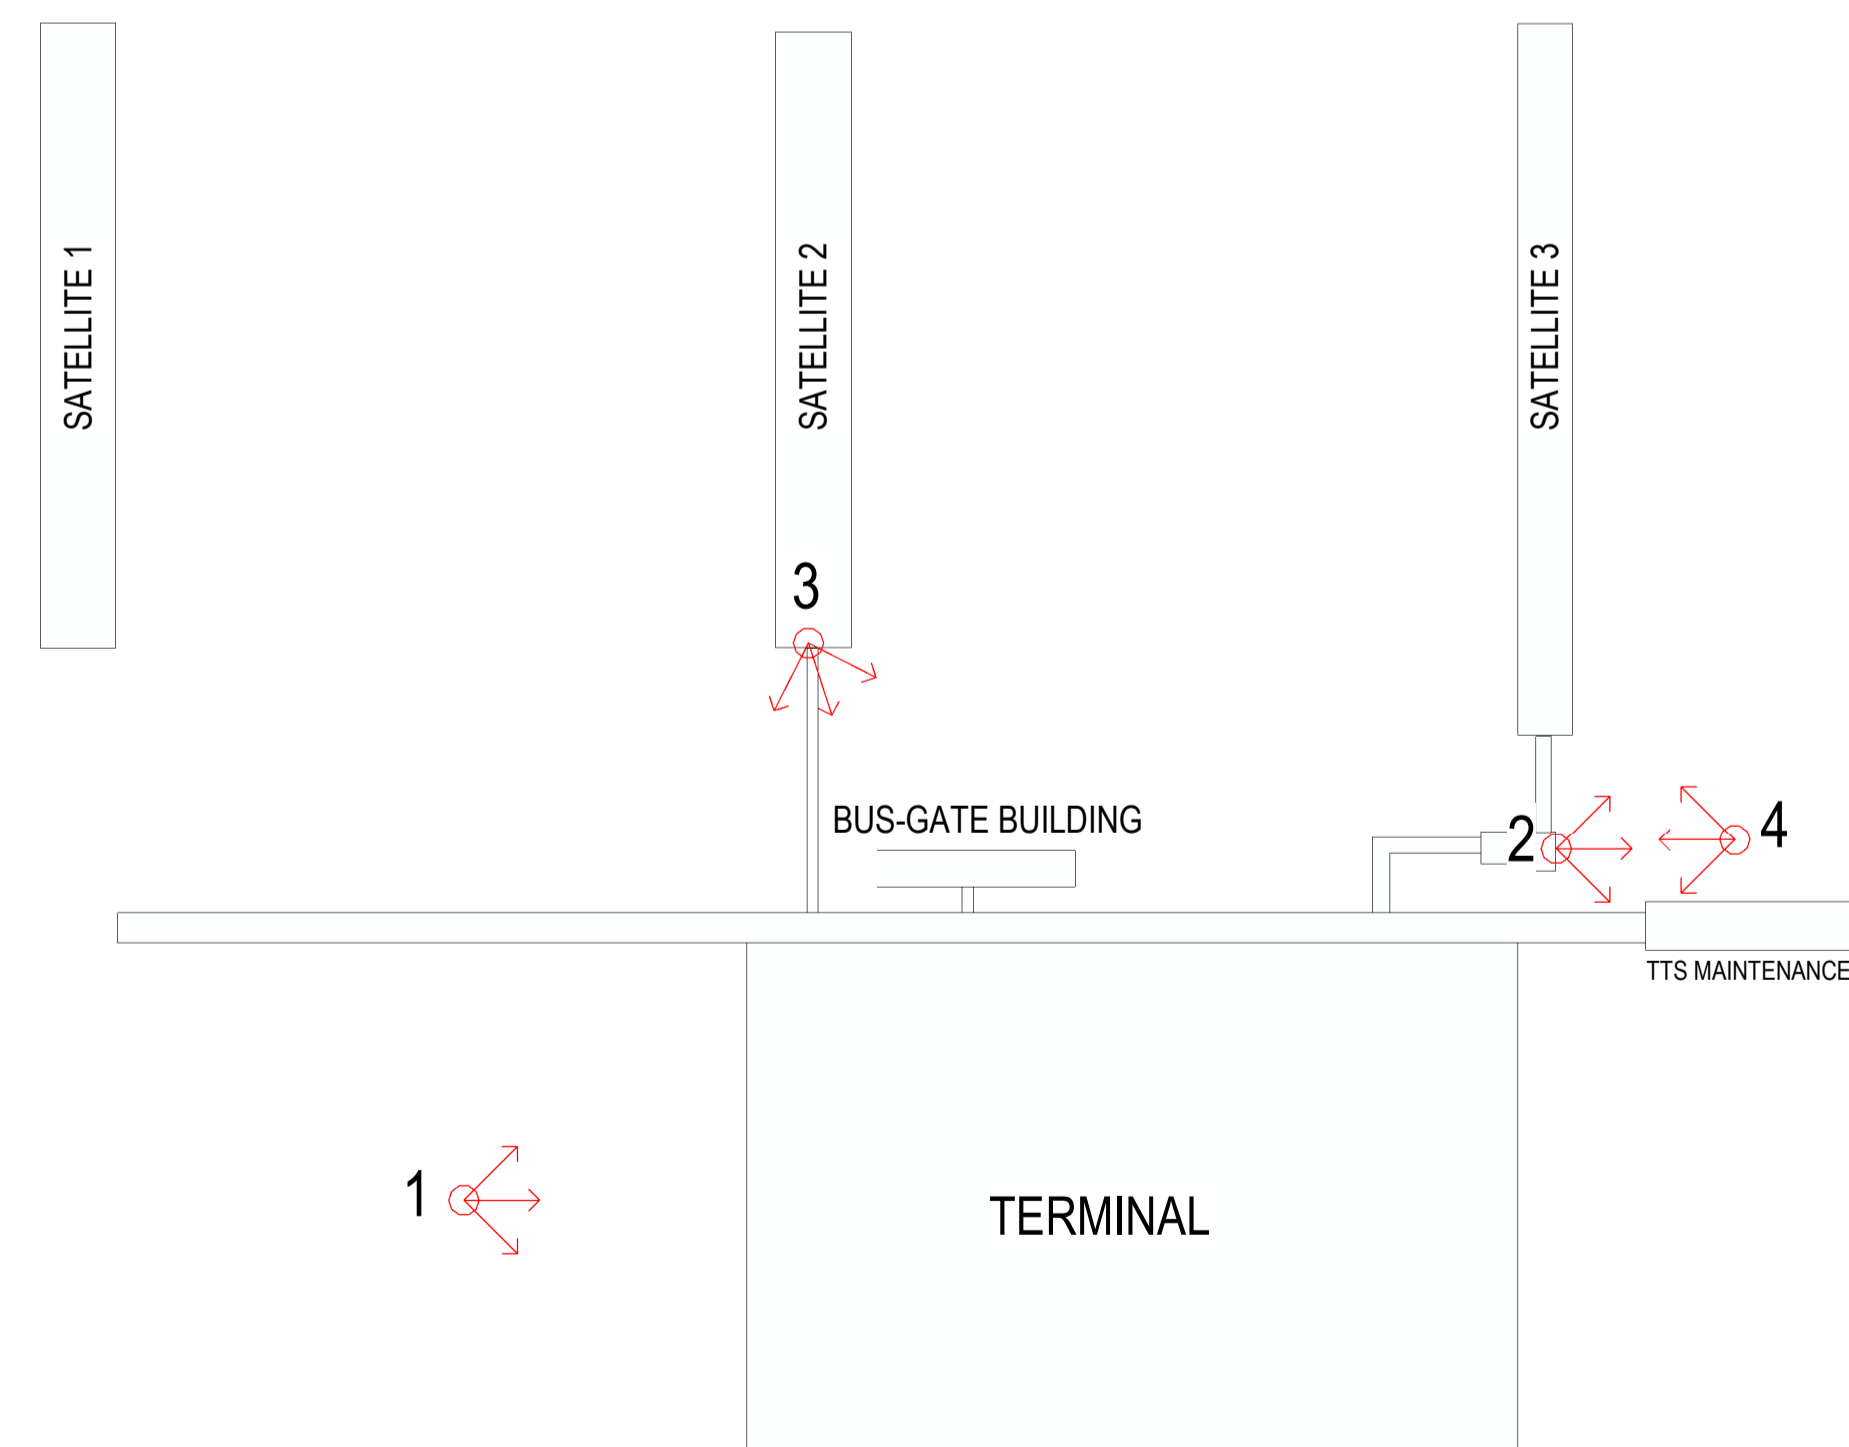

Photograph Reference Key
1:3000


GENERAL NOTES

- DO NOT SCALE FROM THIS DRAWING.
- CONTRACTOR TO TAKE AND CHECK ALL DIMENSIONS ON SITE BEFORE WORK COMMENCES.
- DISCREPANCIES TO BE REPORTED TO ENGINEER.
- CONTRACTOR TO VERIFY ALL DIMENSIONS AND UTILITIES ON SITE BEFORE MAKING SHOP DRAWINGS OR COMMENCING MANUFACTURE.

Rev	Detail	Date	Chk'd	App'd



LEVEL C1 - PUBLIC

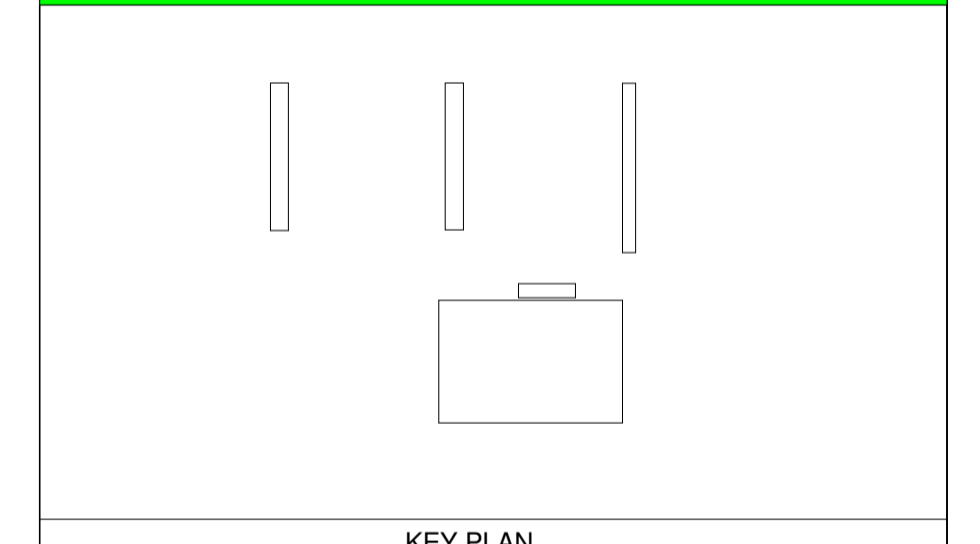

KEY PLAN

Airport
Stansted Airport

Project Name
Stansted Airport Terminal

Title
Stansted Airport Terminal
Site Photographs 2
Existing

Discipline
Architecture

Project Phase
Planning Application

Drawing Originator
Originator's Job No.
6953

Drawn By EWH	Drawn Date 20.06.23	Checked By JW	Plot Date
-----------------	------------------------	------------------	-----------

Approved By EB	Approved Date 07.07.23	Scale and sheet size @A1
-------------------	---------------------------	-----------------------------

Building British National Grid Reference

Project Number 6953	Location Code STN . TL . XX . XX	Origin PAW
------------------------	-------------------------------------	---------------

Disc A	Doc. Type SK	ACC BLDSTR	Unique ID Number 2003	Status S2	Rev
-----------	-----------------	---------------	--------------------------	--------------	-----