




INSULATED ROOF PANEL SYSTEM

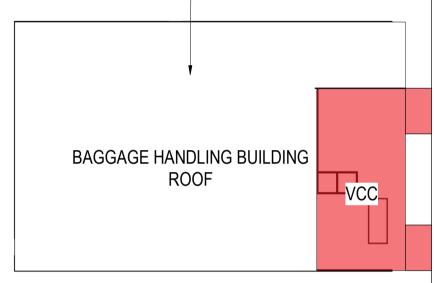


STN.TL-Architectural Plan - L10 Roof - Baggage Handling Building Proposed

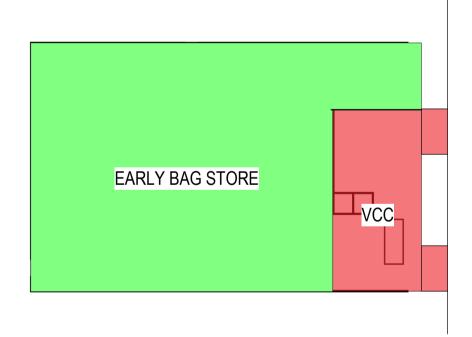


5 STN.TL-Architectural Plan - L05 - Baggage Handling Building Proposed

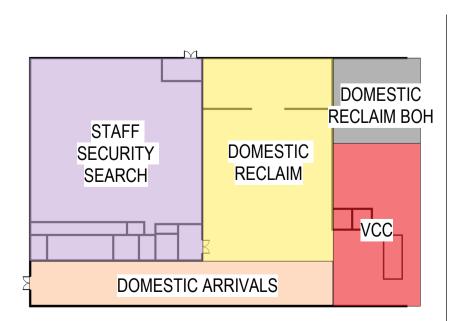


6 STN.TL-Architectural Plan - L00 - Baggage Handling Building Proposed

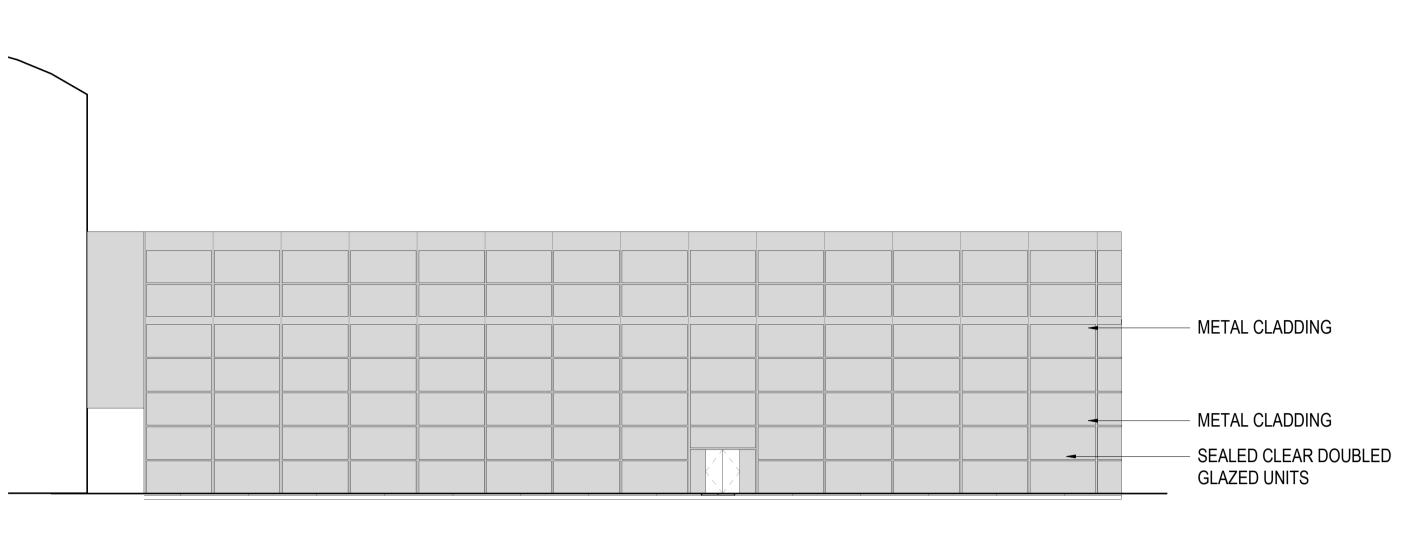

STN.TL-Architectural Elevation 01 - L00 - Baggage Handling Building Proposed

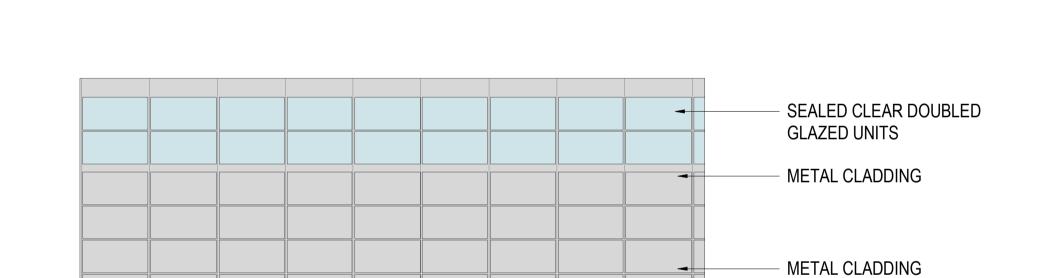

STN.TL-Architectural Elevation 02 - L00 - Baggage Handling Building Proposed

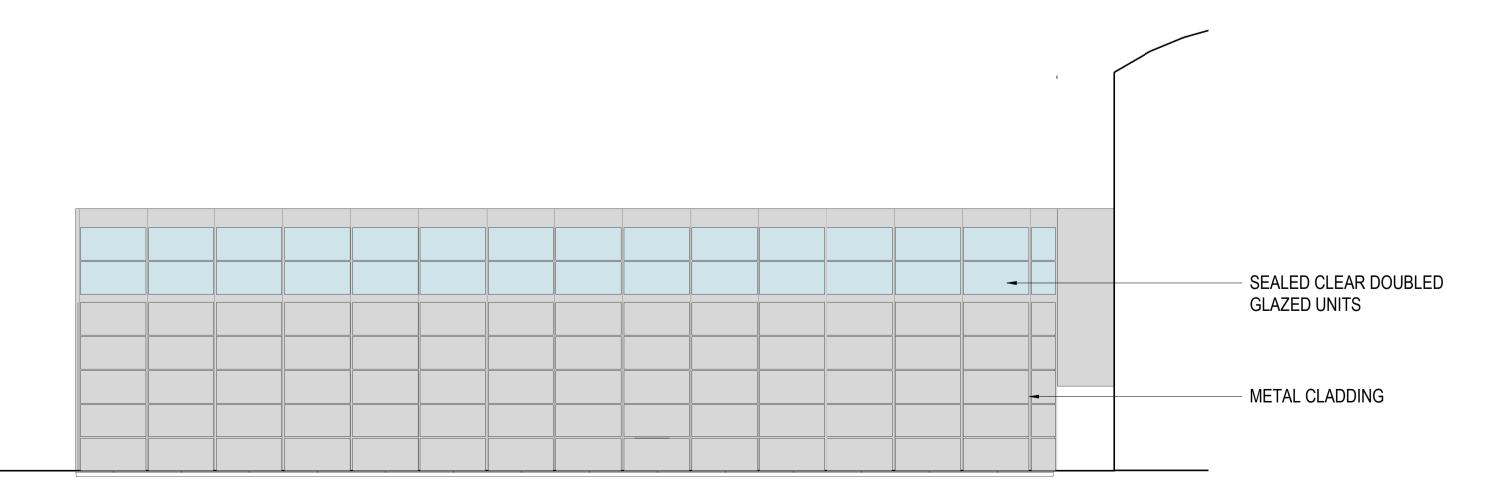

3 STN.TL-Architectural Elevation 03 - L00 - Baggage Handling Building Proposed

This document is issued for the party which commissioned it and for specific purposes connected with the captioned project only. It should not be relied upon by any other party or used for any other purpose.

We accept no responsibility for the consequences of this document being relied upon by any other party, or being used for any other purpose, or containing any error or omission which is due to an error or omission in data supplied to us by other parties.

GENERAL NOTES

- 1. DO NOT SCALE FROM THIS DRAWING.
- 2. CONTRACTOR TO TAKE AND CHECK ALL DIMENSIONS ON SITE BEFORE WORK COMMENCES.
- 3. DISCREPANCIES TO BE REPORTED TO ENGINEER.
- 4. CONTRACTOR TO VERIFY ALL DIMENSIONS AND UTILITIES ON SITE BEFORE MAKING SHOP DRAWINGS OR COMMENCING MANUFACTURE.








PASCALL +WATSON

LEVEL C1 - PUBLIC

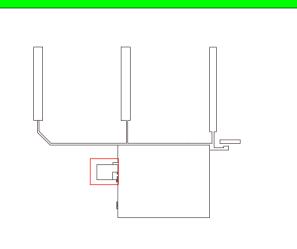

KEY PLAN

Stansted Airport

Project Name

Airport

Stansted Transformation Programme

Title

Stansted Airport Terminal

Baggage Handling Building

Proposed

| Discipline | | Project Phase | | | |
|--------------------|---------------|--------------------|-----------|--|--|
| Architecture | | Planning Appli | cation | | |
| Drawing Originator | | Originator's Job N | 0. | | |
| | | 6953 | | | |
| Drawn By | Drawn Date | Checked By | Plot Date | | |
| EWH | 07.07.23 | JW | | | |
| Approved By | Approved Date | Scale and sheet s | size @A1 | | |
| EB | 07.07.23 | As indicated | | | |

Building British National Grid Reference

| Project Number | | Number | Location Code | | Origin | |
|----------------|------|--------------|--------------------|---------------------|--------|-----|
| 6953 | | 53 | STN . TL . XX . XX | | PAW | |
| | Disc | Doc. Type | ACC | Unique ID Number | Status | Rev |
| | Α | XX | BLDSTR | 2911 | S2 | |