


NOTES

- 1. DO NOT SCALE.
- 2. This drawing is to be read in conjunction with all other relevant drawings.
- 3. All boundaries are approximate.

KEY

— Site Boundary

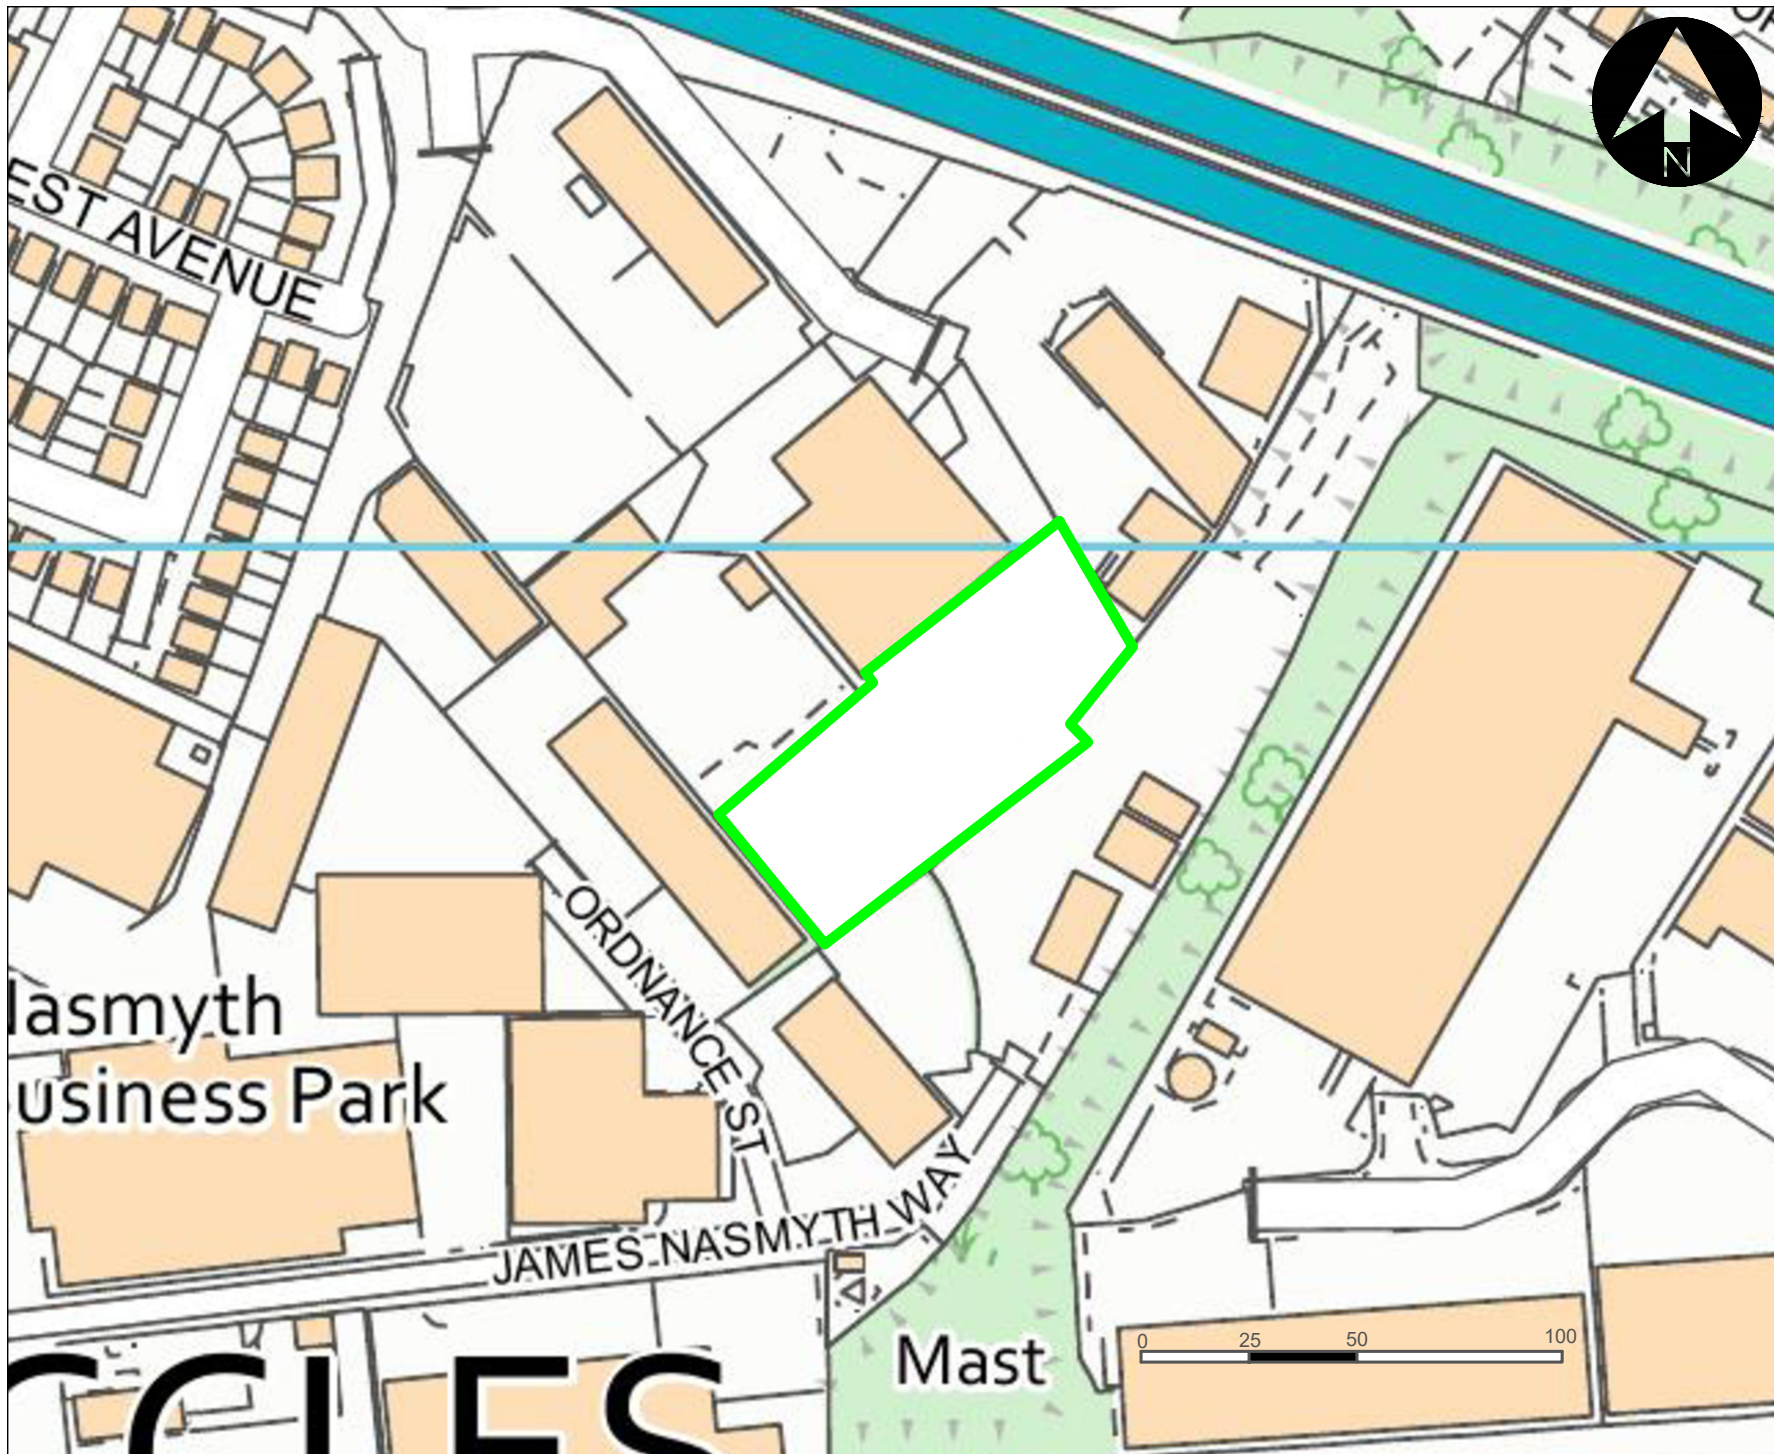

DESCRIPTION	REV	DATE	CHKD	APPR



CLIENT
Manchester Recycling Limited

PLAN NO.
PLAN 1

PLAN TITLE
Manchester Recycling Limited Site Boundary

DRAWN	EFS	PROJECT ENGINEER	AN
CHECKED	AN	APPROVED	
DATE	21/05/2021	SCALE	See Scale Bare
DRAWING NUMBER	888 001	REVISION	-

