


NOTE: TO BE READ IN CONJUNCTION WITH DRAWINGS 3261.MA.3000
PLANTING STRATEGY PLAN, SITEWIDE

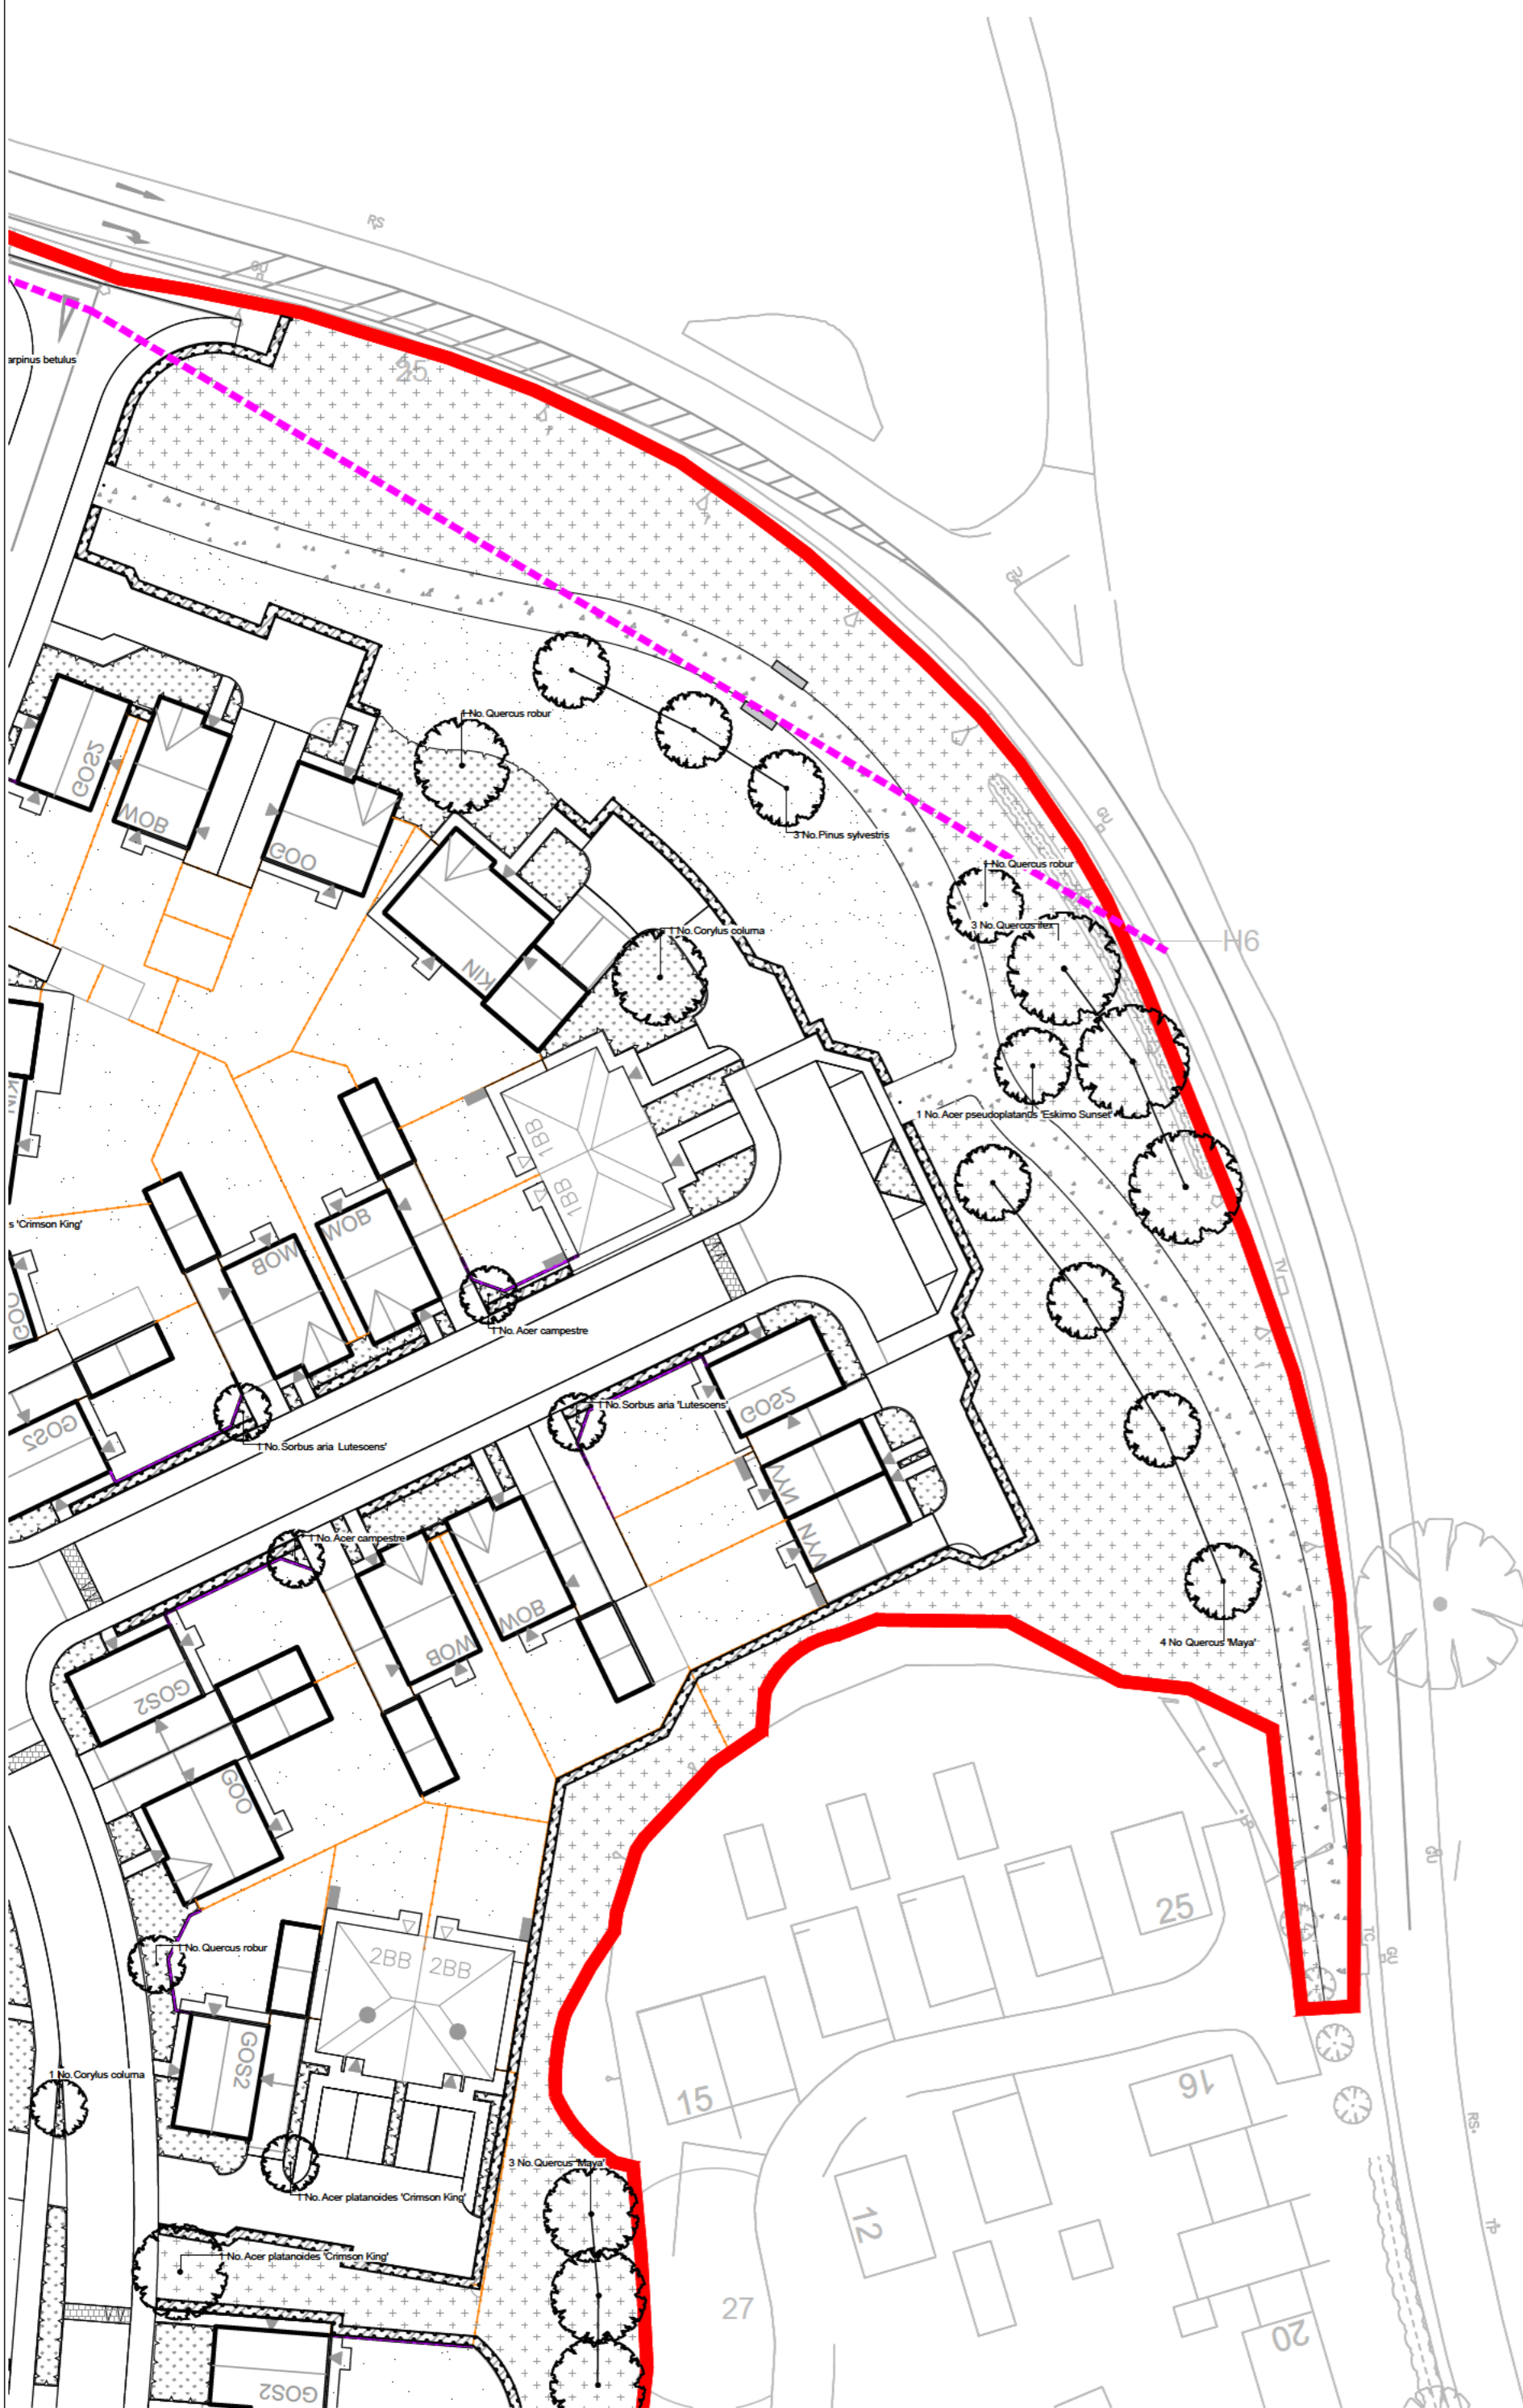

A 04.10.23 HWR UPDATED LAYOUT

Rev	Date	By	Notes

Client **DANDARA EASTERN LTD**

Project **MOORS FIELD
UTTLESFORD**

Title **PLANTING PLAN
SHEET 4 OF 7**

Status **FOR PLANNING**

Drawing No. **3261.MA.3004**

Scale **1:500@A2**

Drawn **TR** Date **JULY 2023**

Checked **AW**

MACFARLANE+ASSOCIATES
Creating places for people + nature

