


© This drawing is the copyright of Macfarlane Assoc. All Dimensions are to be verified on site. Do not scale from this drawing. Macfarlane Assoc accept no liability for any expense, loss, or damage, regardless of its nature, where variations to the details of this drawing have been made without prior written consent from the originating office of the company.

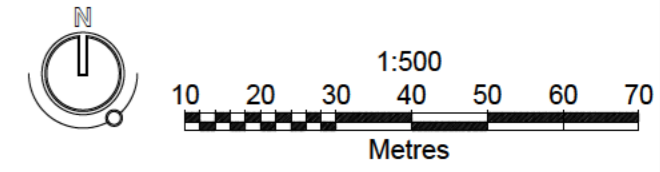

NOTE: TO BE READ IN CONJUNCTION WITH DRAWINGS 3261.MA.3000 PLANTING STRATEGY PLAN, SITEWIDE



A 04.10.23 HWR UPDATED LAYOUT

Rev | Date | By | Notes

Client DANDARA EASTERN LTD

Project MOORS FIELD
UTTLESFORD

Title **PLANTING PLAN**
SHEET 5 OF 7

Status FOR PLANNING

Drawing No. 3261.MA.3005

Scale 1:500@A2

Drawn Date JULY 2023

Checked AW

MACFARLANE+ASSOCIATES
Creating places for people + nature



9 Holywood Street London SE1 2EL T: 020 7980 2540 F: 020 7980 2541
E: enquiries@macfarlaneassoc.com