



1:1250

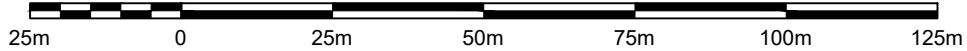

MAY WALK

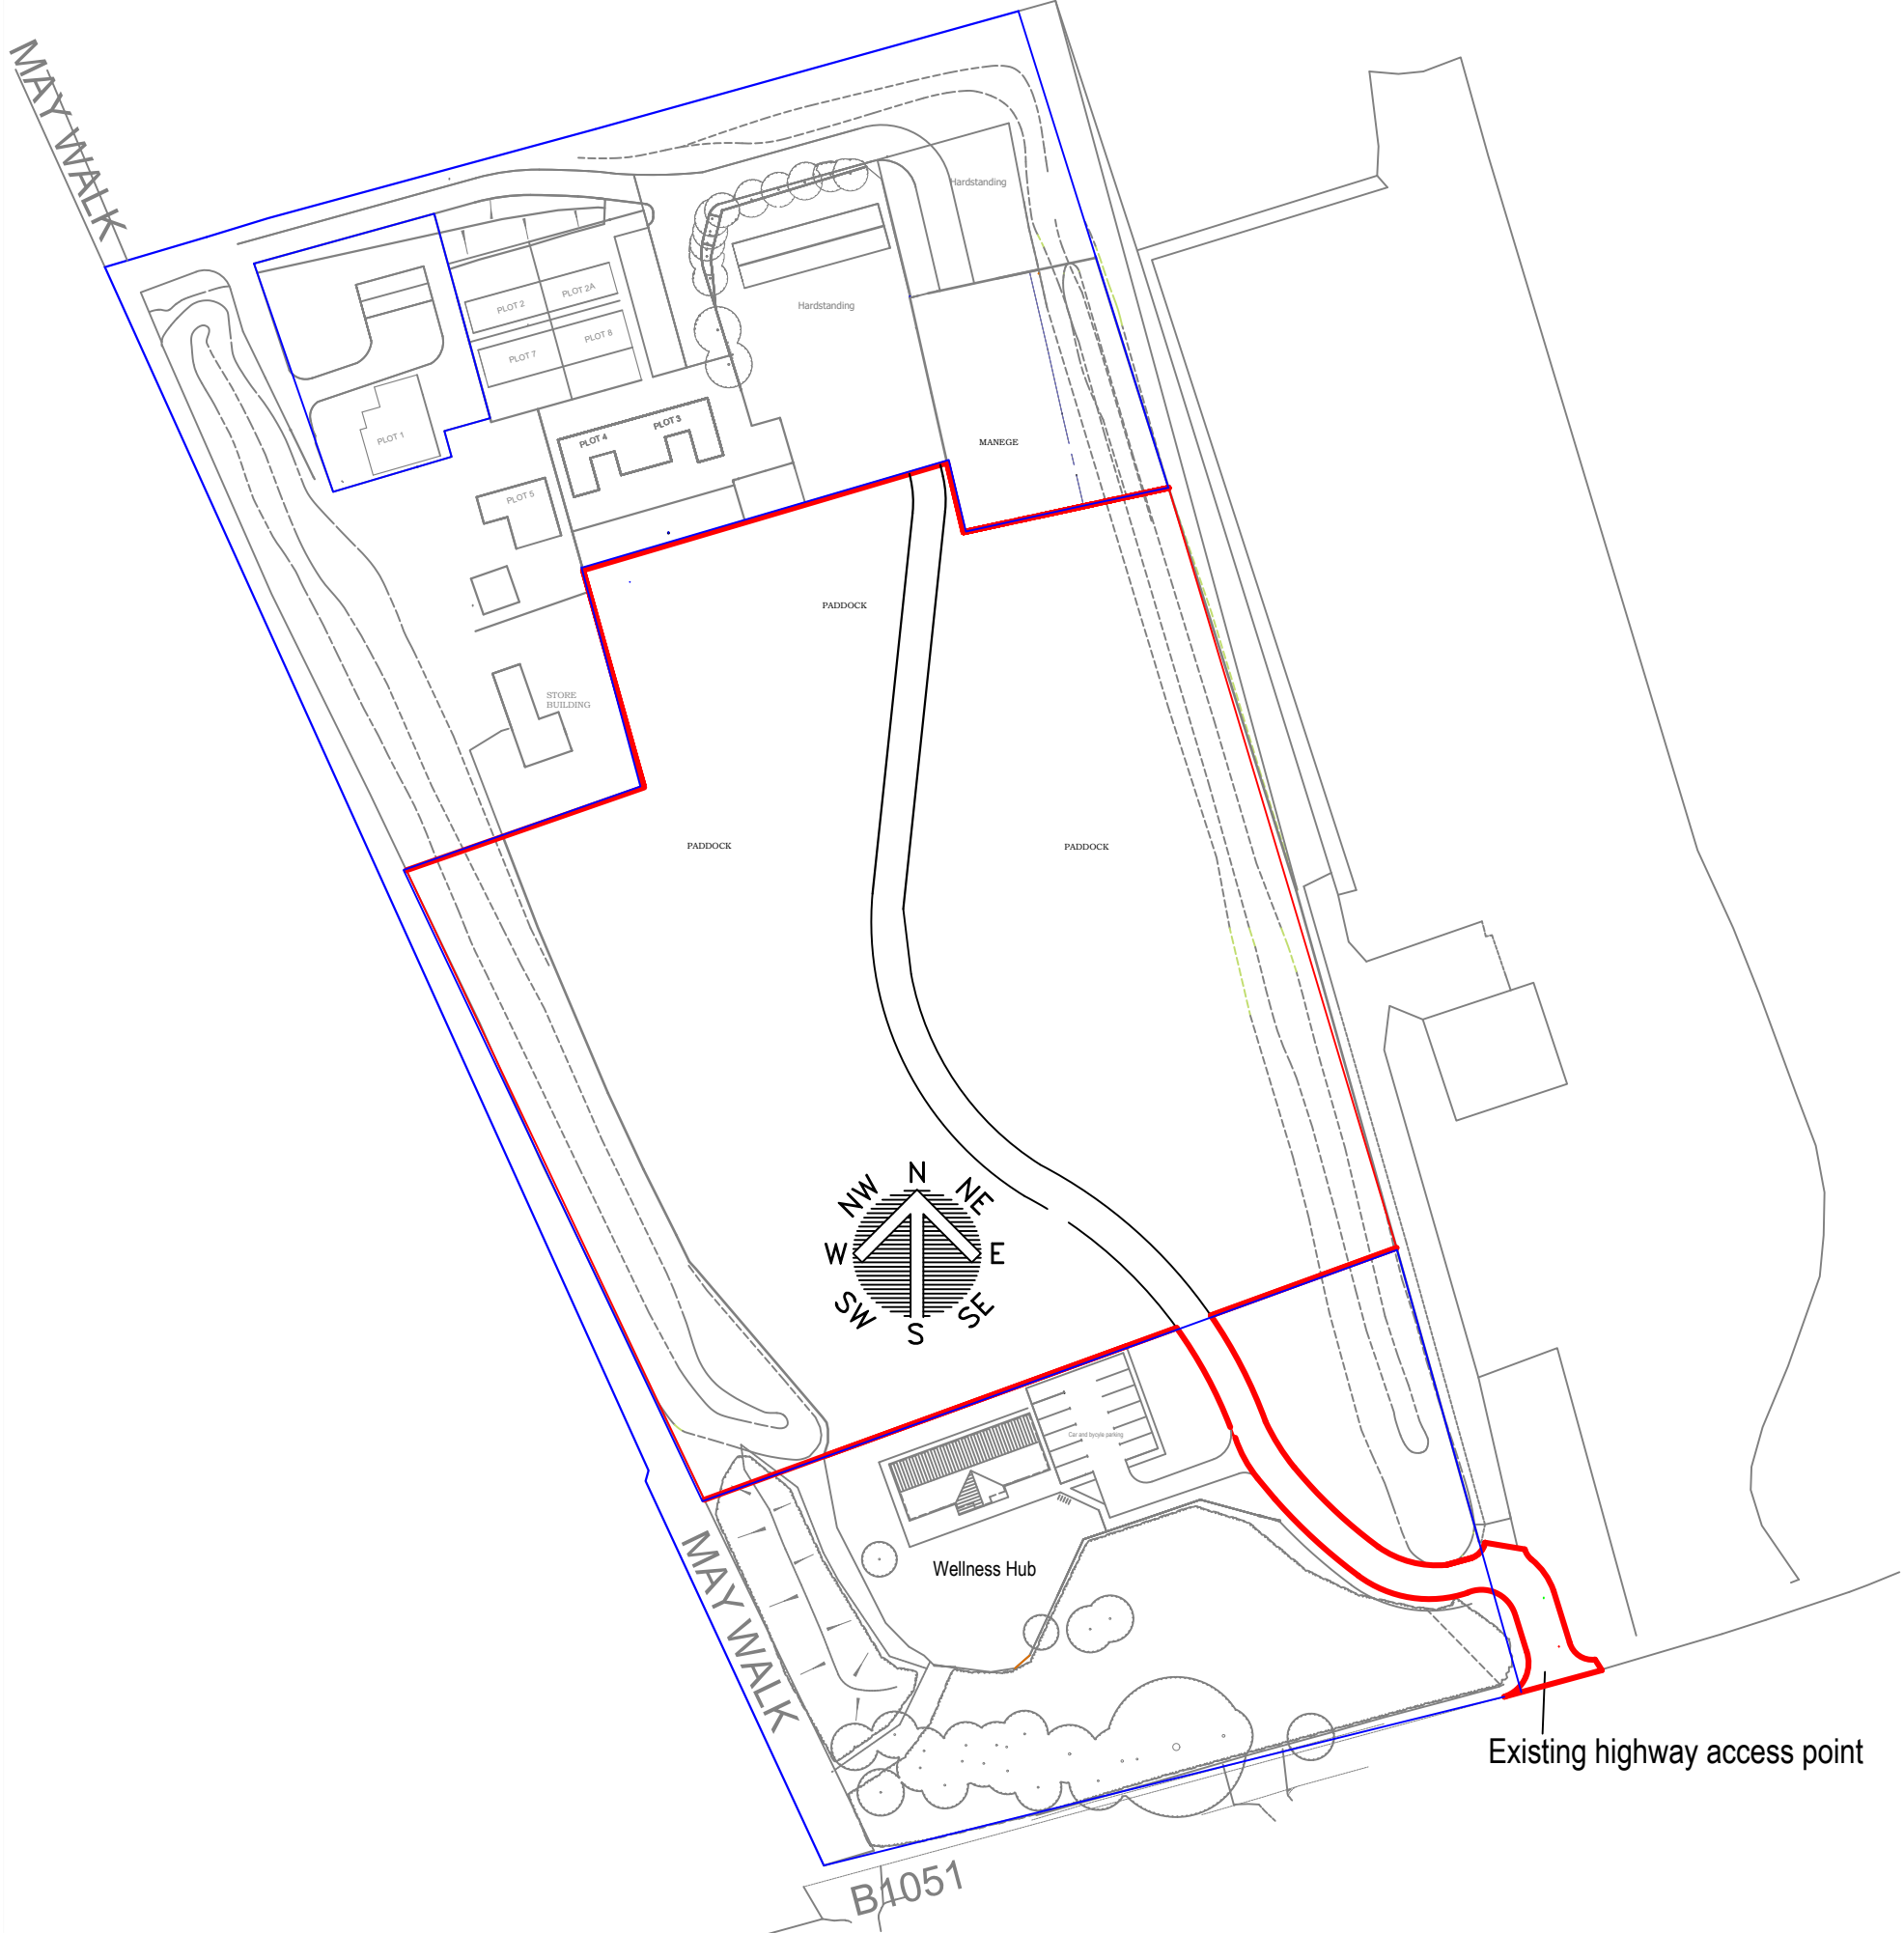

Existing highway access point

B1051

Residential development of 5 dwellings  
Eastfield Stables, Elsenham Road, Stansted CM24 8SS  
Drawing RMDS/ES/23/001  
Site location plan  
Scale 1: 2500 @ A3

**RANGER MANAGEMENT & DESIGN SERVICES**  
13 Berners End, Barnston, Dunmow CM6 1LY  
t: 01371 874073 m: 07913 289362 e: planrmds@gmail.com