




GENERAL NOTES

1. DO NOT SCALE FROM THIS DRAWING.
2. CONTRACTOR TO TAKE AND CHECK ALL DIMENSIONS ON SITE BEFORE WORK COMMENCES.
3. DISCREPANCIES TO BE REPORTED TO ENGINEER.
4. CONTRACTOR TO VERIFY ALL DIMENSIONS AND UTILITIES ON SITE BEFORE MAKING SHOP DRAWINGS OR COMMENCING MANUFACTURE.

Rev	Detail	Date	Chk'd	App'd

LEVEL C1 - PUBLIC

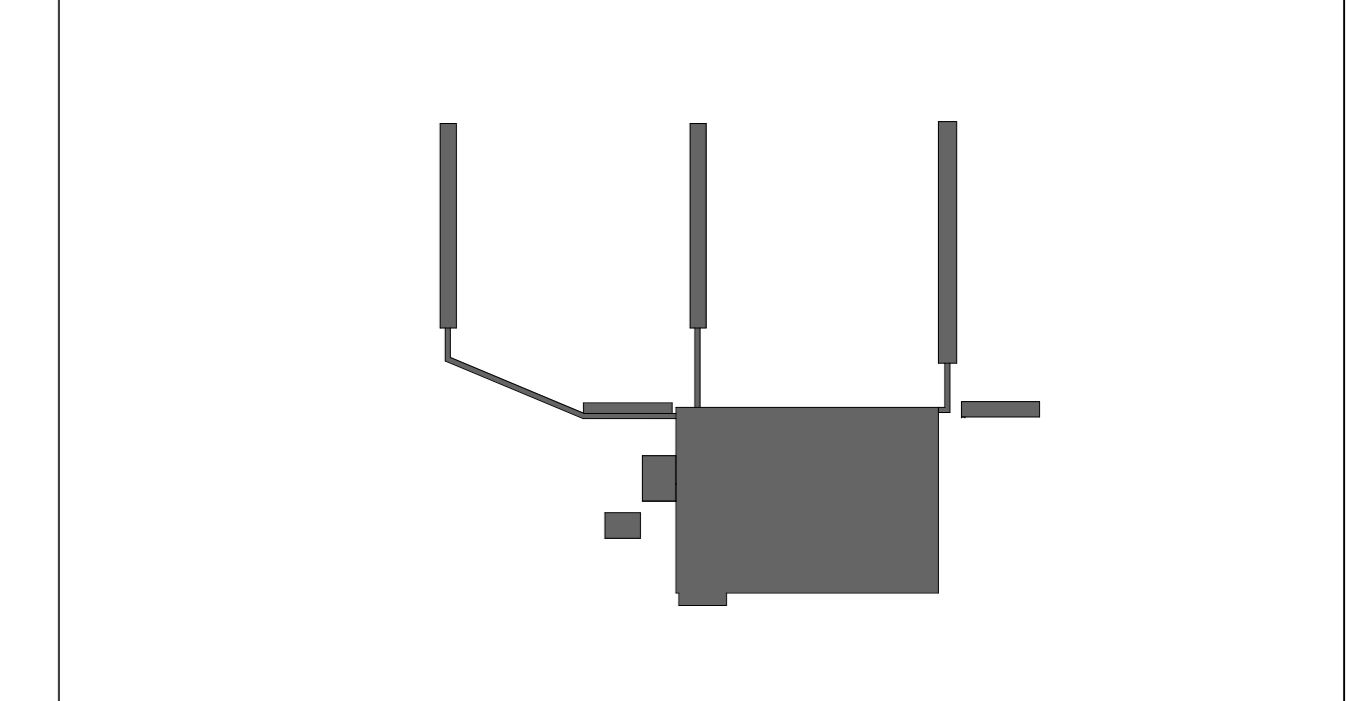


KEY PLAN
 Airport
Stansted Airport
 Project Name
Stansted Transformation Programme
 Title
**Stansted Airport Terminal
 Architectural Elevations 3
 Proposed
 (with Arrivals Building)**

Discipline	Project Phase		
Architecture	Planning Application		
Drawing Originator	Originator's Job No.		
Pascall + Watson	6953		
Drawn By	Drawn Date	Checked By	Plot Date
EWJ	17.10.23	JW	
Approved By	Approved Date	Scale and sheet size	
EB	19.10.23	@A0 As indicated	


Building British National Grid Reference

Project Number	Location Code	Origin			
6953	STN . TL . XX . XX	PAW			
Disc	Doc. Type	ACC	Unique ID Number	Status	Rev
A	EL	BLDSTR	2513	S2	


NOTE:
 Arrivals Building – approved under Uttlesford DC planning permission UTT/16/3566/FUL

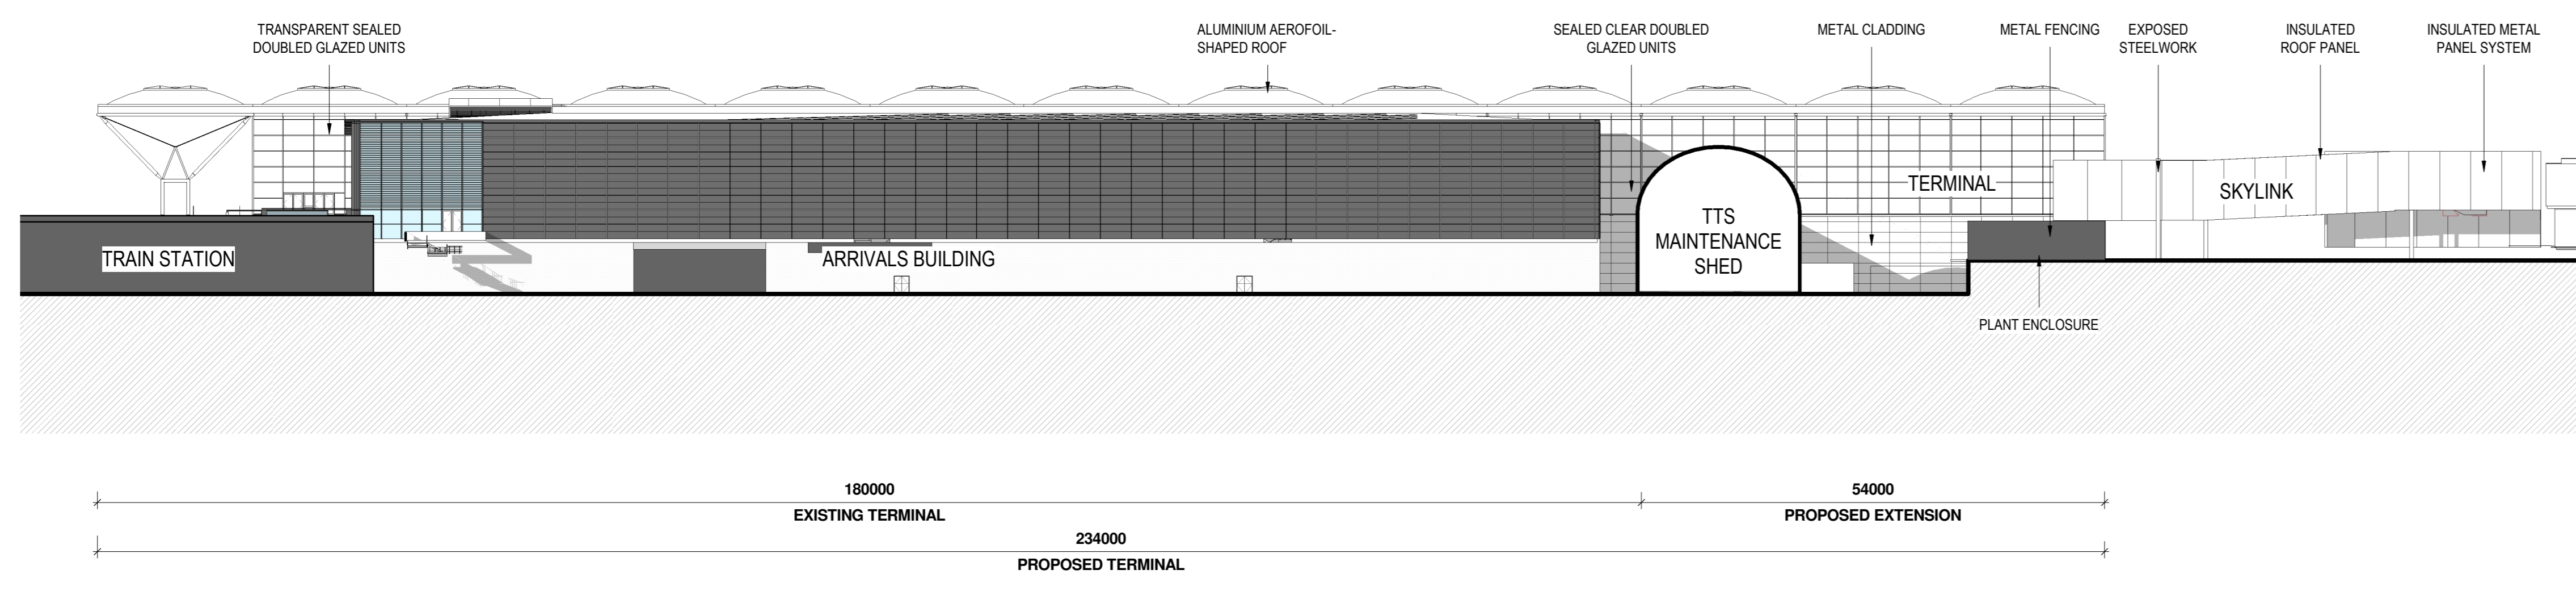


1 STN.TL- Architectural Elevation East - Proposed
 1:500

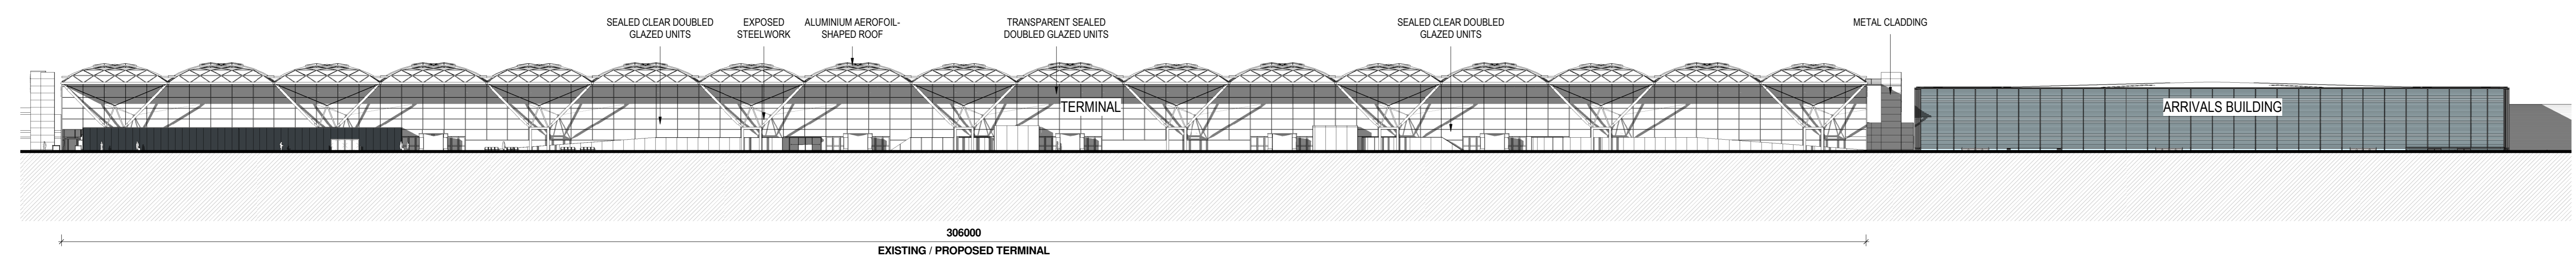


2 STN.TL- Architectural Elevation South - Proposed
 1:500

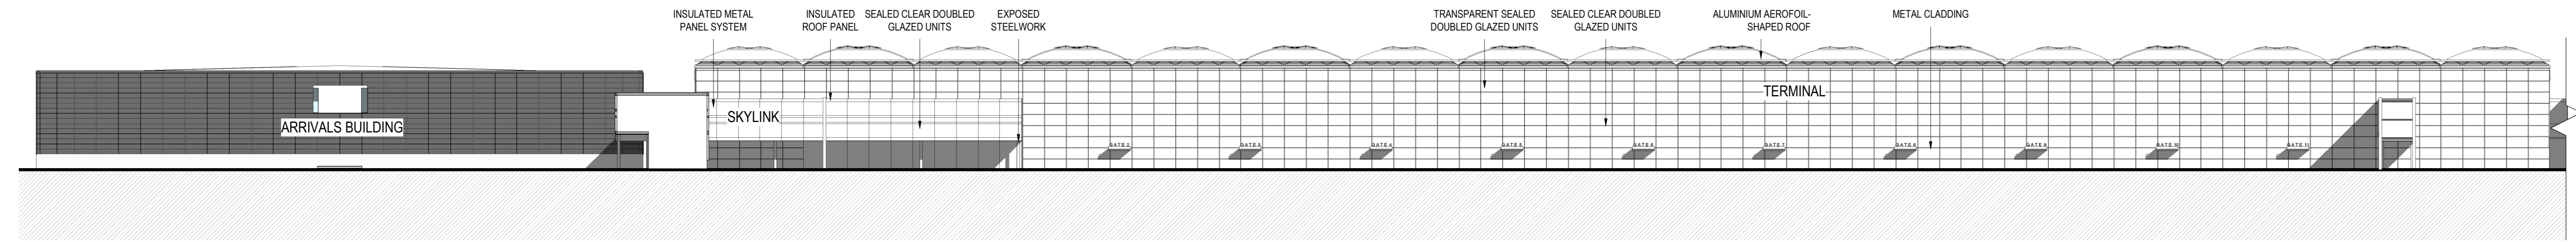

3 STN.TL- Architectural Elevation North Western - Proposed
 1:500

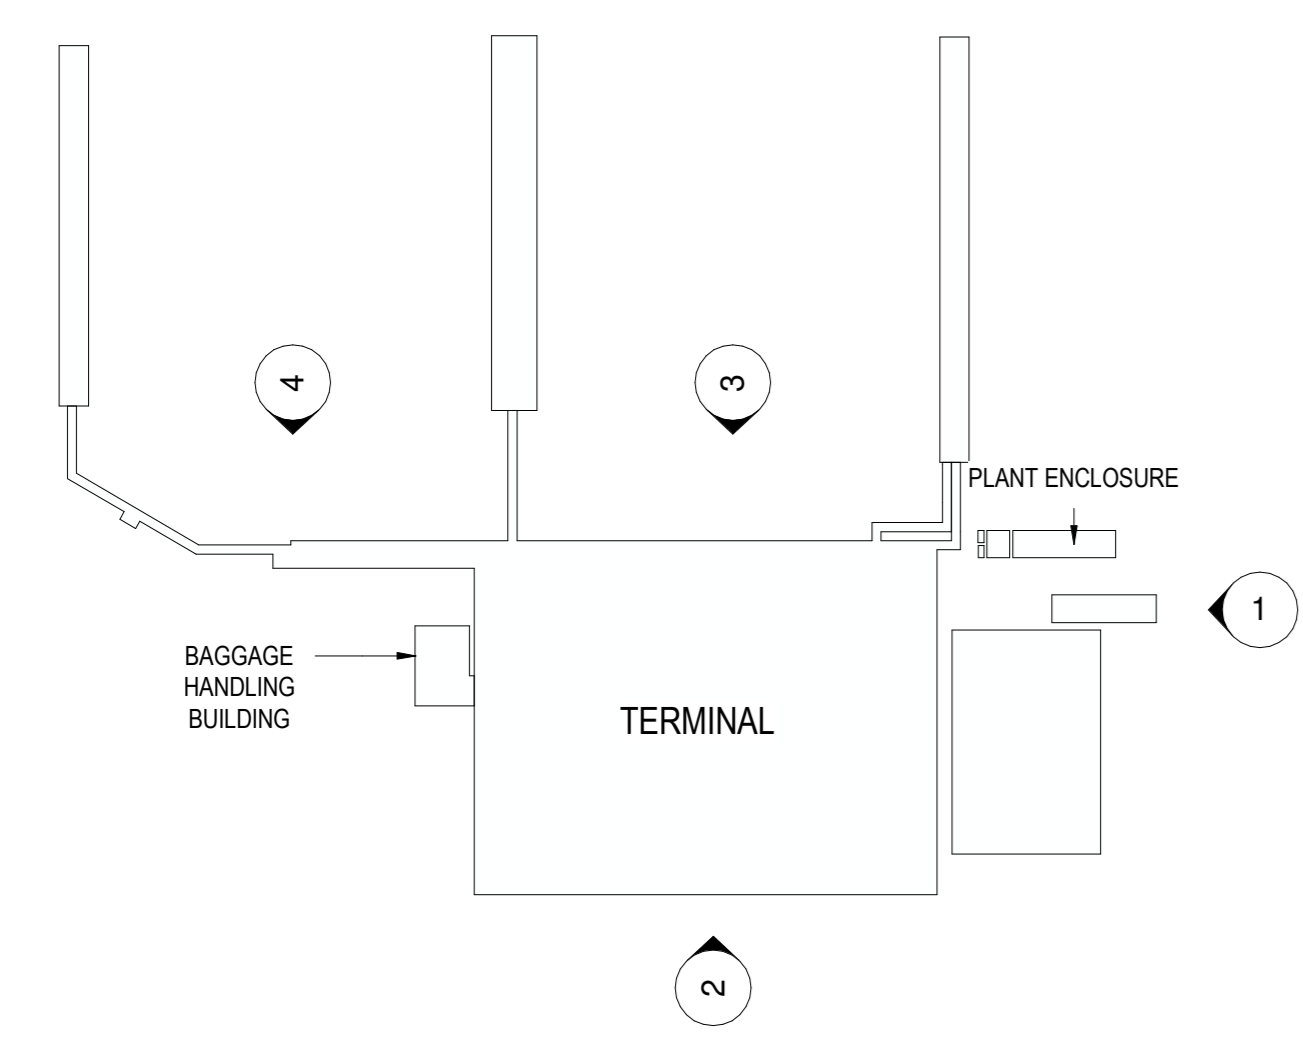

Elevation Reference Key.
 1:500

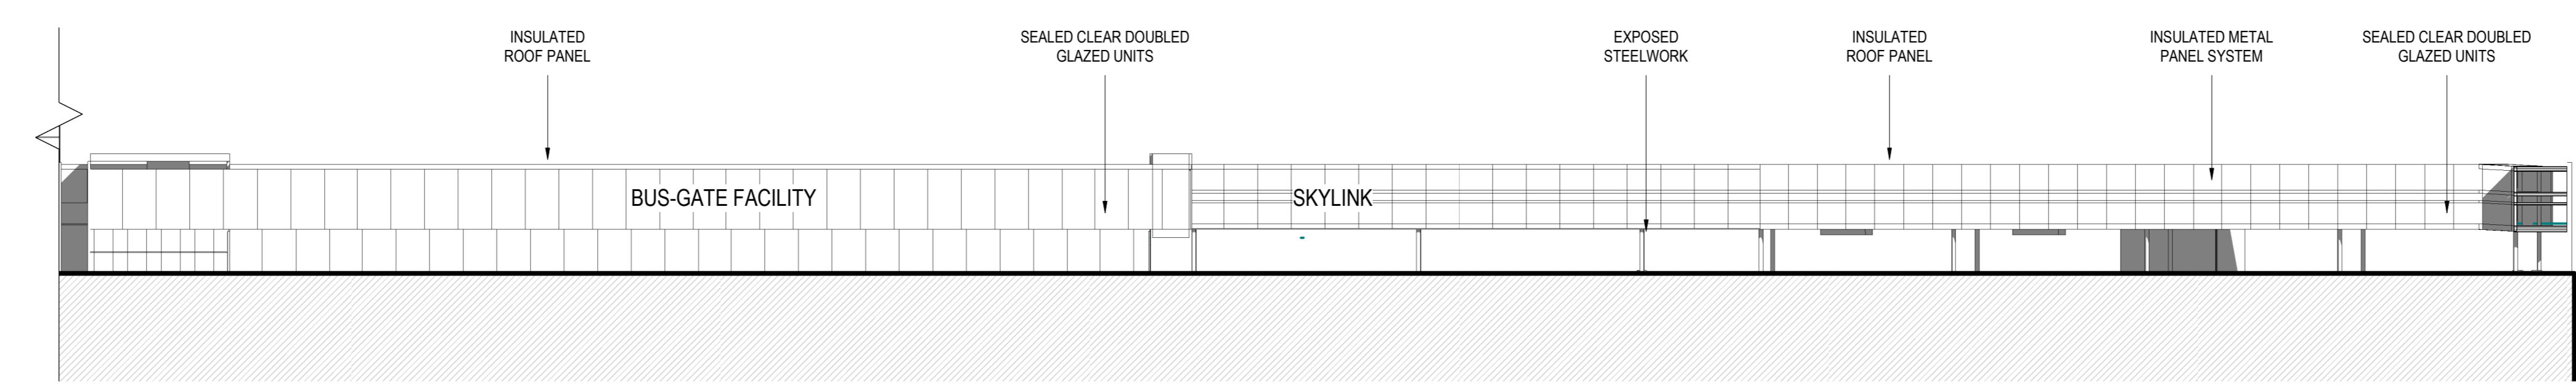

4 STN.TL- Architectural Elevation North Western - Proposed 0.2
 1:500