

- 1. DO NOT SCALE FROM THIS DRAWING.
- CONTRACTOR TO TAKE AND CHECK ALL DIMENSIONS ON SITE BEFORE WORK COMMENCES.
- DISCREPANCIES TO BE REPORTED TO ENGINEER.
- 4. CONTRACTOR TO VERIFY ALL DIMENSIONS AND UTILITIES ON SITE BEFORE MAKING SHOP DRAWINGS OR COMMENCING MANUFACTURE.

Date Ch'k'd App'd

London StanstedAirport

LEVEL C1 - PUBLIC

MACDONALD

KEY PLAN

Stansted Airport


Stansted Airport Terminal

Architectural Elevations 3


(with Arrivals Building)

Stansted Transformation Programme


PASCALL +WATSON

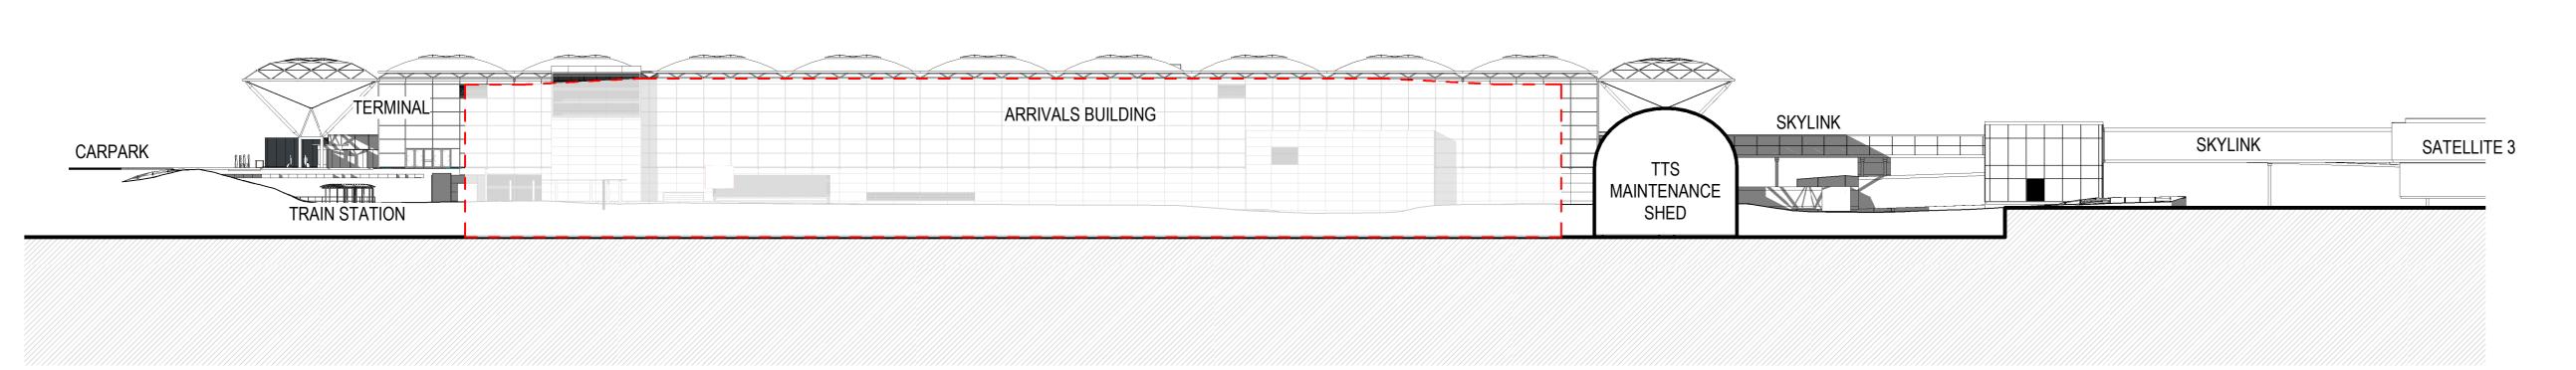


1 STN.TL- Architectural Elevation East - Existing

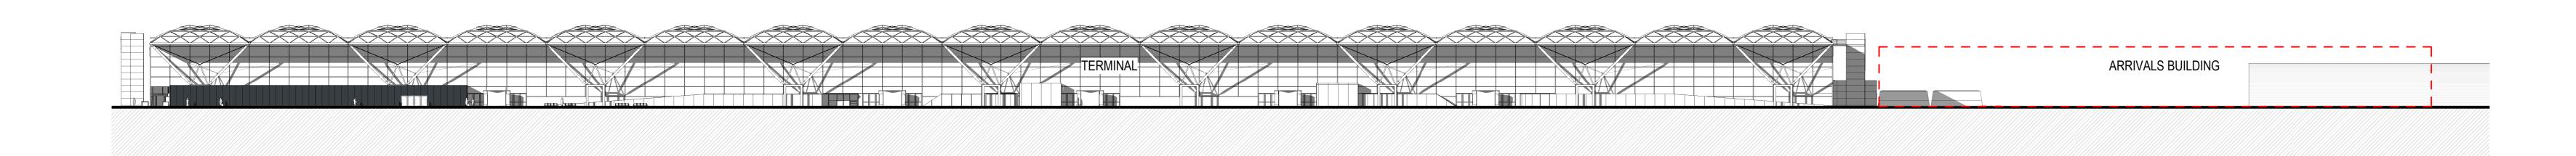

2 STN.TL- Architectural Elevation South - Existing.

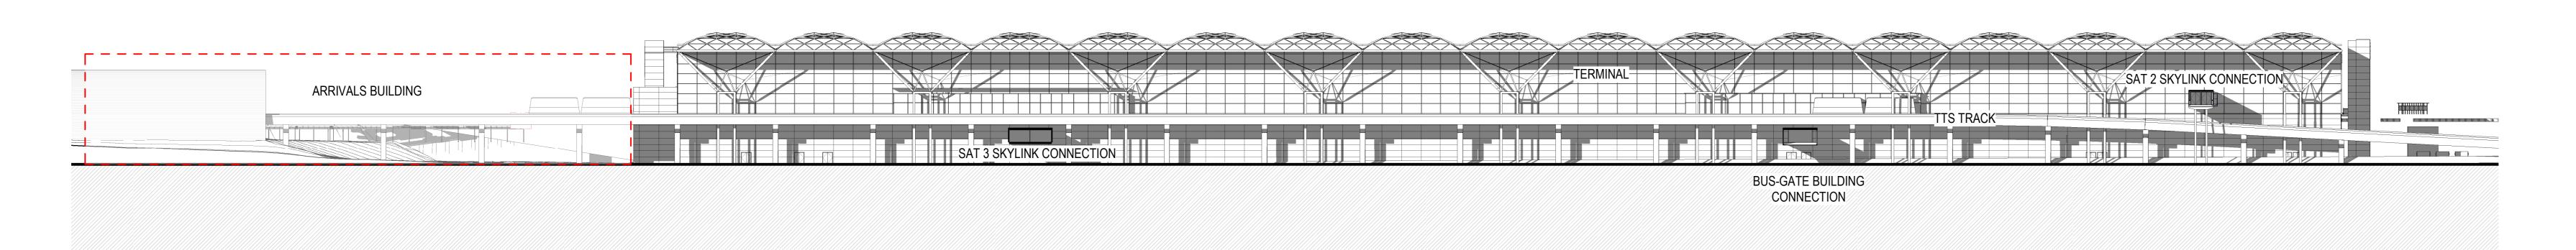

3 STN.TL- Architectural Elevation North - Existing

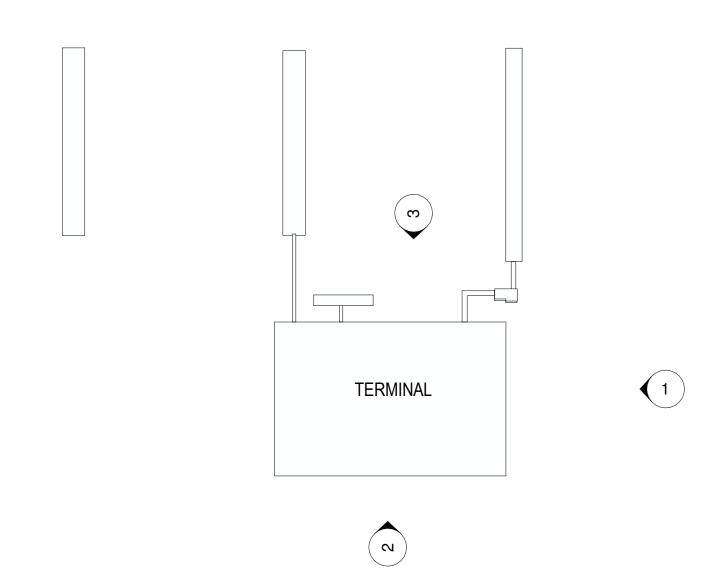

Elevation Reference Key - Existing

1:5000

NOTE:

Arrivals Building – approved under Uttlesford DC planning permission UTT/16/3566/FUL

Project Number Location Code Origin

6953 STN .TL .XX .XX PAW

Disc Doc. Type ACC Unique ID Number Status Rev

This document is issued for the party which commissioned it and for specific purposes connected with the captioned project only. It should not be relied upon by any other party or used for any other purpose.

We accept no responsibility for the consequences of this document being relied upon by any other party, or being used for any other purpose, or containing any error or omission which is due to an error or omission in data supplied to us by other parties.

20/10/2023 09:31:52 Autodesk Docs://0000_Stansted/6953-STNTP-STN.DOC.XX.XX-PAW-A-M3-BLDSTR-0001.rvt