



Proposed Entrance to Site 1:250@A2



No. 2 Maggotts Cottage

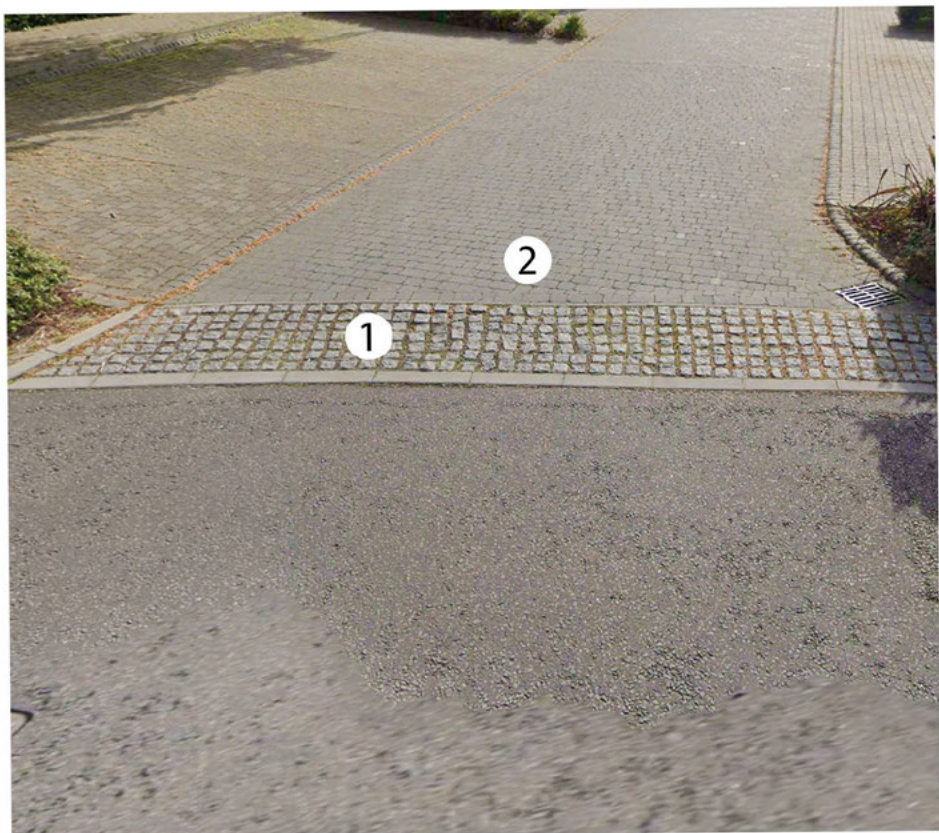

The Avenue Saffron Walden

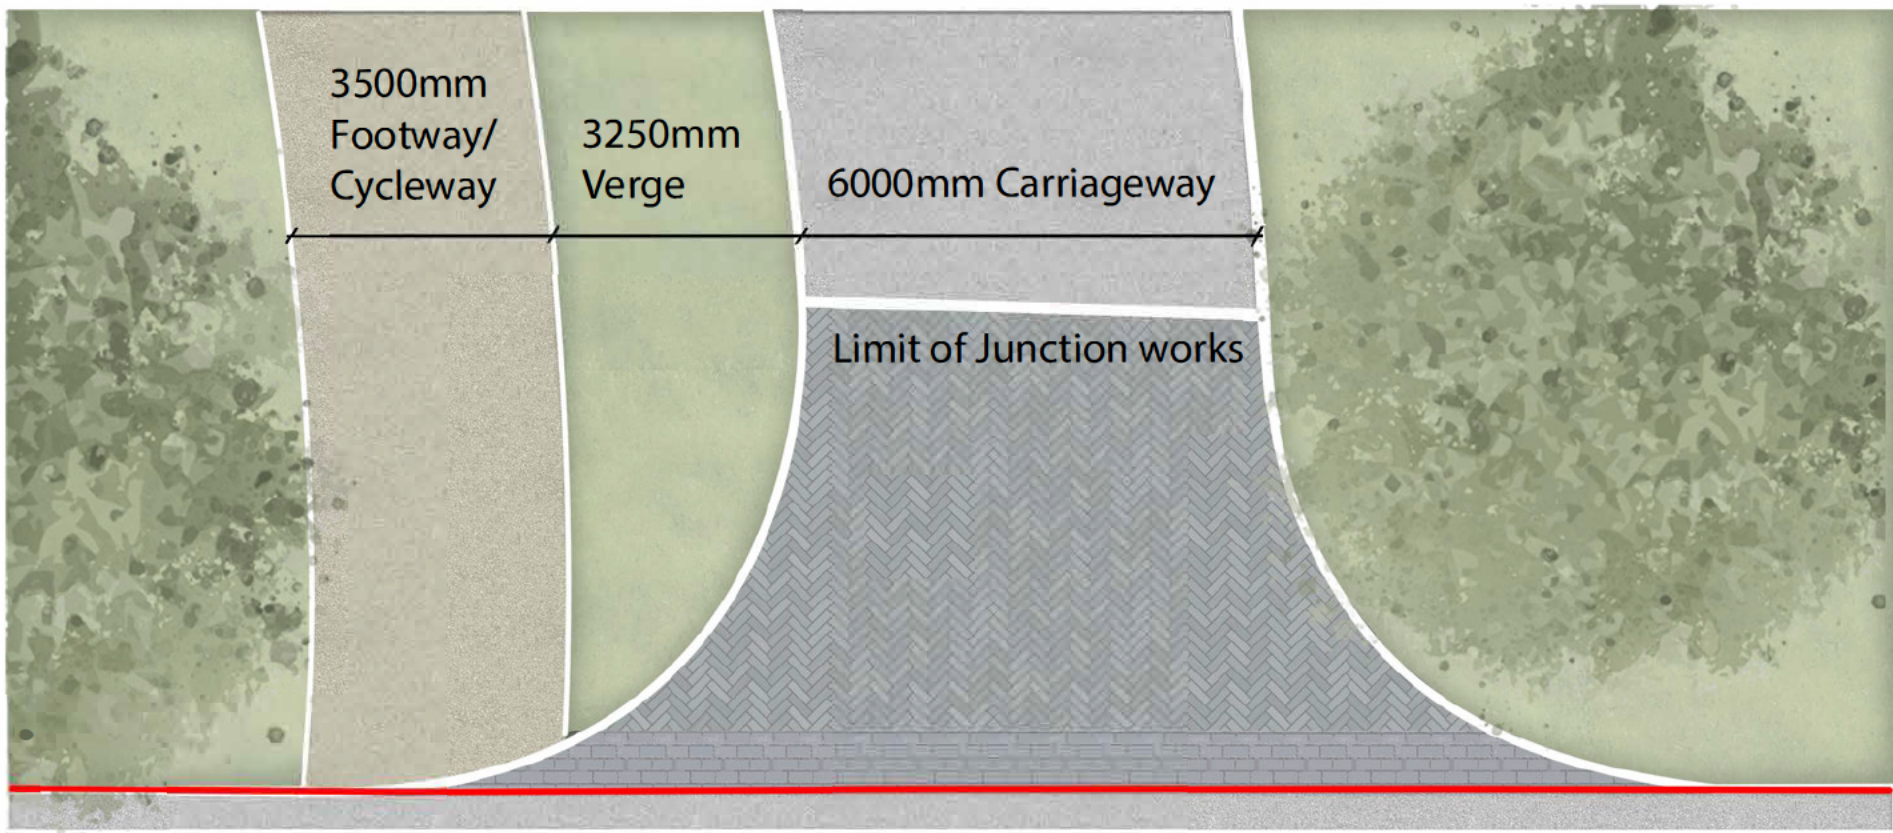

Proposed Entrance to Site 1:100@A2

Key

- 1 Rumble Strip
- 2 Block Paving
- Site Boundary

Notes:

Rev

01



PLANNING

Title
Jacks Green, Entrance Works

Site
Jacks Green, Takeley

Date Sept 23	Drawn DJK	Checked PMR
-----------------	--------------	----------------

Scale
1:250@A2

Drawing No.
WH202.WST.P1.22.DR.PK.10.51



General Notes

This drawing is the property of Weston Homes Plc and is issued on the condition that it is not reproduced, disclosed or copied to any unauthorised person without written consent. Levels are in AOD unless otherwise stated. Dimensions are in millimeters unless otherwise stated. Weston Homes Plc must be informed of any drawing errors immediately in writing. This drawing is for planning purposes only.

Head Office Weston Homes Plc Weston Group Business Centre, Parsonage Road, Takeley, Essex, CM22 6PU T: 01279 873333	London Office 10 Portman Square, London W1H 6AZ T: 0203 096 7288
--	--

Email: info@westonhomes.com