


INSET 2
SCALE 1:10


LEGEND	
	TIMBER EDGING. REFER TO DETAIL ON DWG. 15.11-104
	SECTION MARKS. REFER TO DETAIL ON 15.11-104
	RECONSTRUCTED TARMAC PUBLIC FOOTPATH

NOTES	
General Notes:	
1. This drawing is to be read in conjunction with all other drawings. Any discrepancy found between information shown on this or any other drawing to be reported to WH engineer immediately.	
2. All dimensions are in millimeters unless shown otherwise.	
Construction Notes:	
C1. Sub-base thickness shown is minimum. Excavation to formation levels should be made ensuring all organic materials and soft spots are removed and backfilled to formation level with granular material.	
C2. Sub-base to be Type 1 granular material in accordance with D.O.T. Specification, Clause 803.	

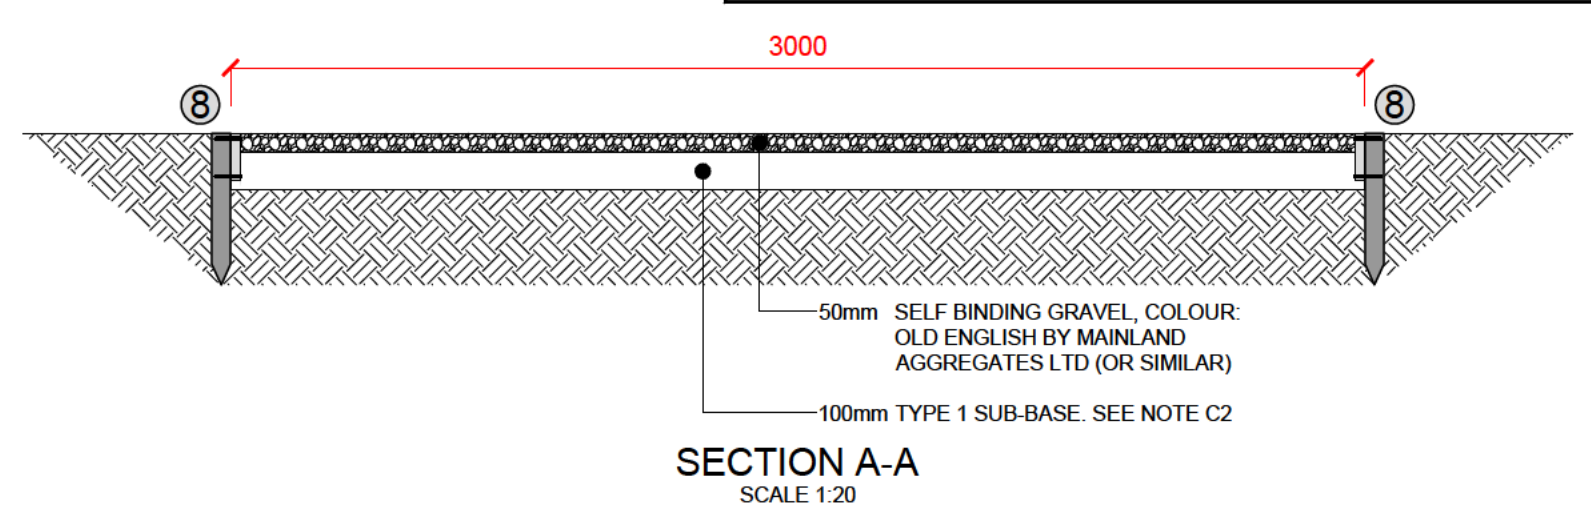


SECTION A-A
SCALE 1:20


LANTERN HEAD TO BE POST TOP MOUNTED KIRIUM PRO MINI, 8 LED 350mA 3000K COLOUR TEMPERATURE WITH DIAMOND OPTIC B4 BY D W WINDSOR (OR SIMILAR), CASE COLOUR: RAL 7035 LIGHT GREY, OPERATED BY DUSK TO MIDNIGHT AND 5 A.M. TO DAWN TIMER / PHOTOCELL (ON FEEDER PILLAR)

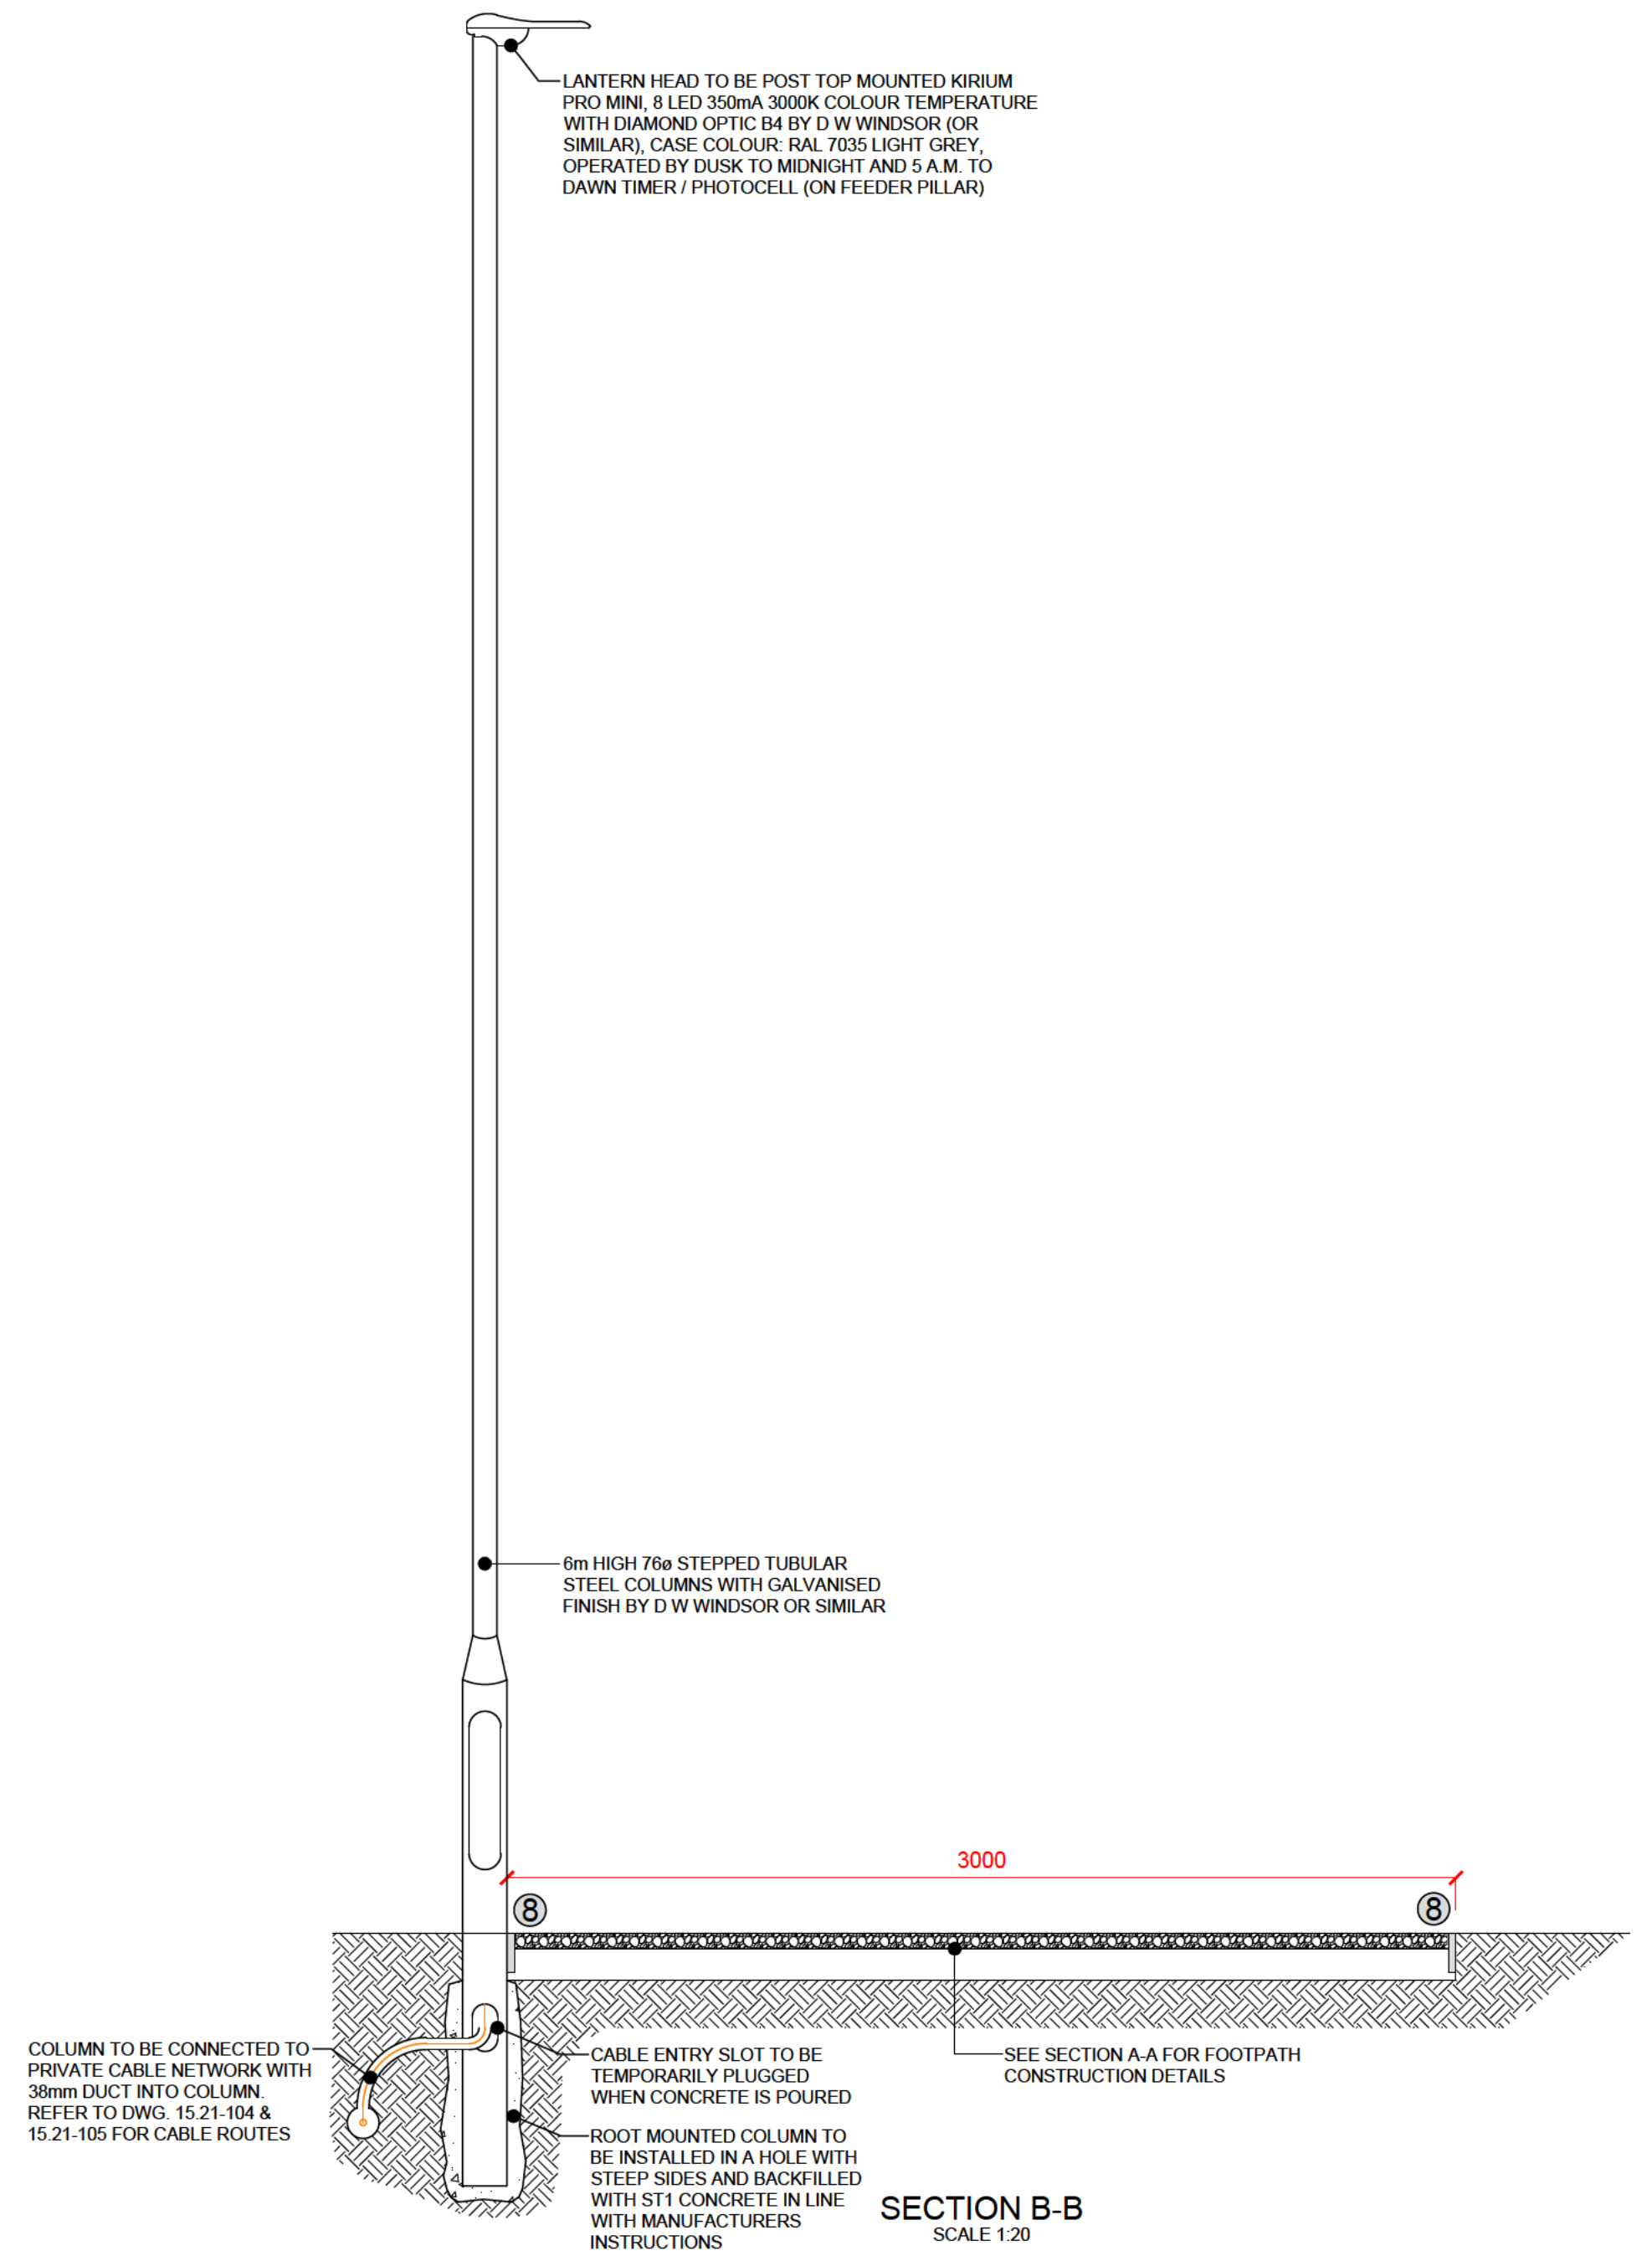

SECTION B-B
SCALE 1:20

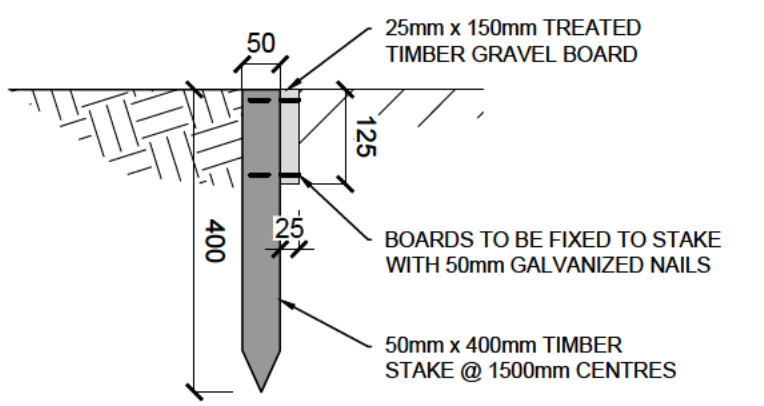

TIMBER EDGING DETAIL - 8
SCALE 1:10

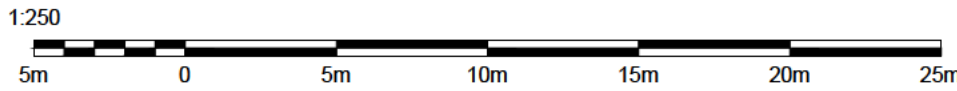

Revision	Description	Checked By	Date
A1	PRELIMINARY DOCUMENT ISSUE	BQ	08/09/23

Checked Prelim Issue		Checked Condoc Issue	
Author	Manager	Author	Manager
CC	BQ	****	****
Date	Date	Date	Date
08/09/23	08/09/23	****/****	****/****

PRELIMINARY DOCUMENT ISSUE

Title: JACKS GREEN OFF-SITE FOOTPATH SHEET 2 OF 2

Site: Warish Hall Farm, Takeley

Drg: WH202/22/15.11-104

Date: 21/07/2023 Rev: A1

Drawn: CC Scale: 1:250 @ A1

Weston Homes
The Weston Group Business Centre,
Parsonage Road, Takeley, Essex. CM22 6PU.
T: 01279 873333
E: info@weston-homes.com