




Garden Village Street Scene D

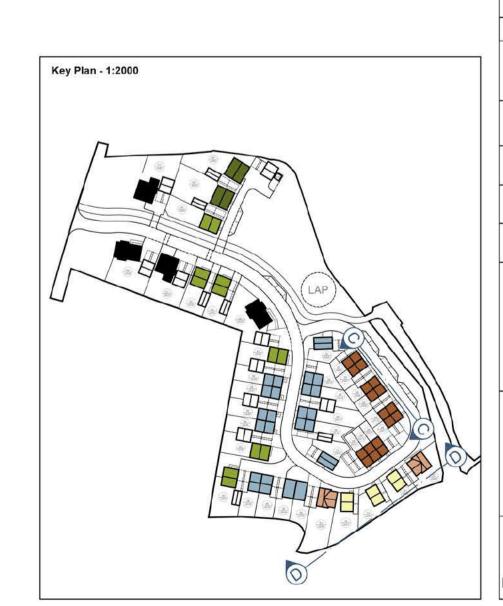

Rev A - 26.01.23 - PMR Street scenes amended to suit Council comments

Rev B - 19.09.23 - DJK

Street scenes amended to suit Council comments
Rev C - 26.10.23 - HM
FFLs added

BRICK - RED

BRICK - CREAM

ROOFING - GREY

CLADDING - TILE HANGING

2m

PLANNING

JACKS PARCEL STREET SCENES C & D

JACKS PARCEL , TAKELEY

Drawn Checked
DJK PMR SEPT 23

Scale 1:200@A1

Drawing No. WH202.WST.P1.ZZ.DR.PL.30.02 C

General Notes

This drawing is the property of Weston Homes Pic and is issued on the condition that it is not reproduced, disclosed or copied to any unauthorised person without written consent. Levels are in AOD unless otherwise stated. Dimensions are in millimeters unless otherwise stated. Weston Homes Pic must be informed of any drawing errors immediately in writing. This drawing is for planning purposes only. © WESTON HOMES PLC