


© This drawing is the copyright of Macfarlane Assocos. All Dimensions are to be verified on site. Do not scale from this drawing. Macfarlane Assocos accept no liability for any expense, loss, or damage, regardless of its nature, where variations to the details of this drawing have been made without prior written consent from the originating office of the company.



NOTE: TO BE READ IN CONJUNCTION WITH DRAWINGS 3261.MA.1000 LANDSCAPE GENERAL ARRANGEMENT PLAN

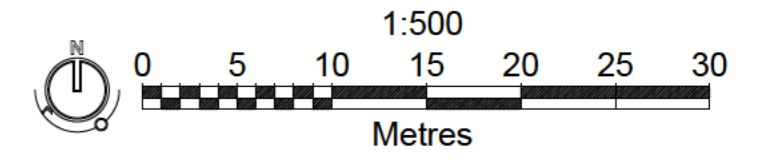

Rev	Date	By	Notes
B	21.11.23	TR	UPDATED LAYOUT
A	04.10.23	HWR	UPDATED LAYOUT
Client DANDARA EASTERN LTD			
Project MOORS FIELD UTTLESFORD			
Title GENERAL ARRANGEMENT SHEET 5 OF 7			
Status FOR PLANNING			
Drawing No. 3261.MA.1005		Scale 1:500@A2	
Drawn ML	Date JULY 2023	Checked AW	