




1:100 0 20m 40m

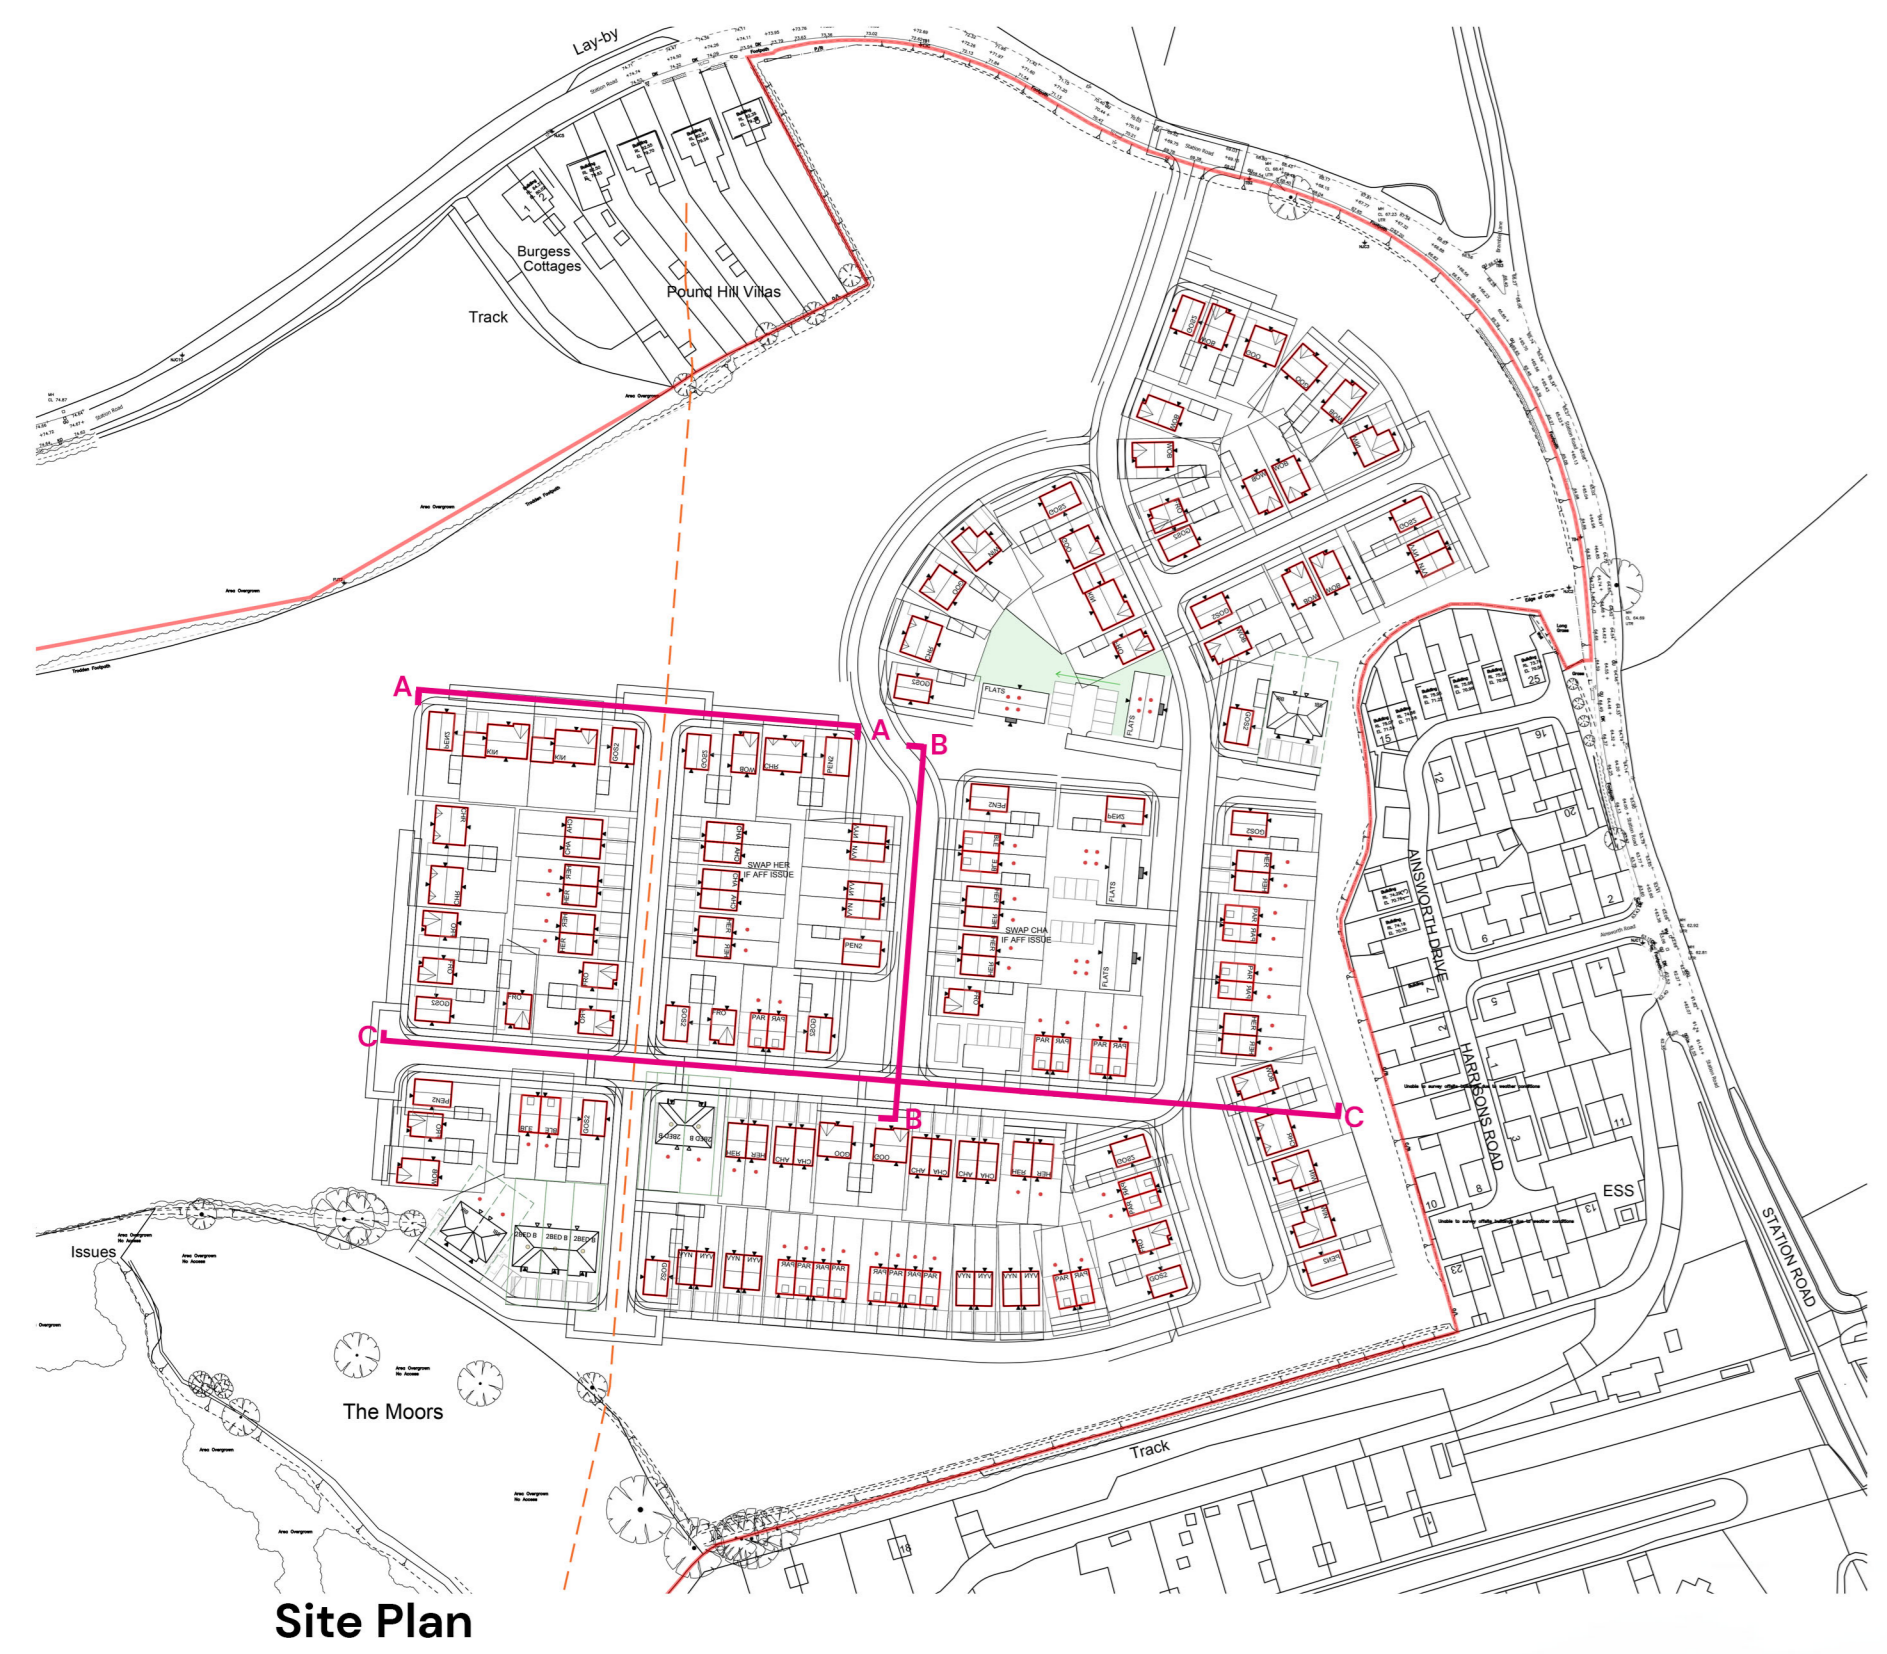

Site Plan



Street Scene A



Street Scene B



Street Scene C

© Pegasus Planning Group Limited. © Crown copyright and database rights OS 100042083. Frommap. Licence number 100020449. Frommap. Licence number 1000031673. Terms & Conditions @ pegasusgroup.co.uk

REV	DATE	DESCRIPTION	REVISED BY	APPROVED BY
B	17.02.23	Updated in line with revised layout	RW	AG
A	29.09.22	Updated in line with revised layout	RW	AG

Moors Field, Little Dunmow – Street Scenes

