

Key

- 1 Rumble Strip
- 2 Block Paving
- Site Boundary

Notes:

Rev

- 01 Original Drawing
- 02 Updated to show width of Bellmouth

PLANNING

Title
Jacks Green Junction Works

Site
Jacks Green, Takeley

Date Jan 24	Drawn DJK	Checked PMR
-----------------------	---------------------	-----------------------

Scale
1:250@A2

Drawing No.
WH202.WST.P1.22.DR.PK.10.51 Rev 02



General Notes

This drawing is the property of Weston Homes Plc and is issued on the condition that it is not reproduced, disclosed or copied to any unauthorised person without written consent. Levels are in AOD unless otherwise stated. Dimensions are in millimeters unless otherwise stated. Weston Homes Plc must be informed of any drawing errors immediately in writing. This drawing is for planning purposes only.


Head Office
Weston Homes Plc
Parsonage Road, Takeley, Essex
CM82 0PL
T: 01279 873333
email: info@weston-homes.com

London Office
10 Portman Square,
London
W1H 1GAZ
T: 0293 056 7238


Proposed Entrance to Site 1:250@A2



No. 2 Maggotts Cottage

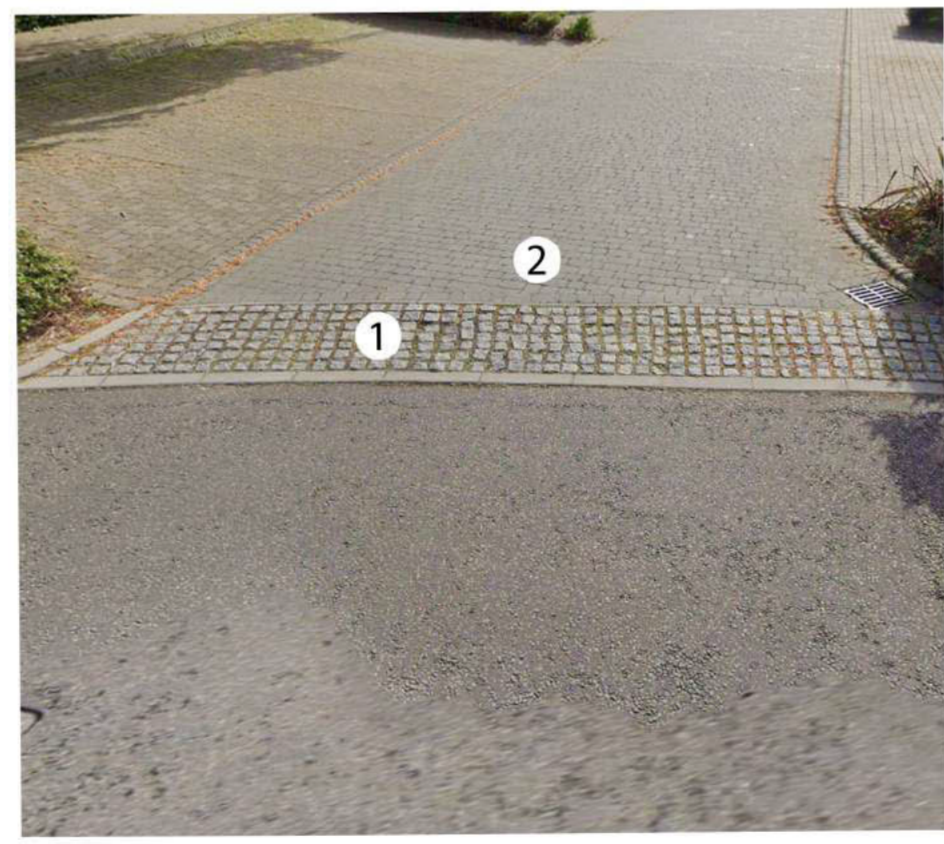

The Avenue Saffron Walden

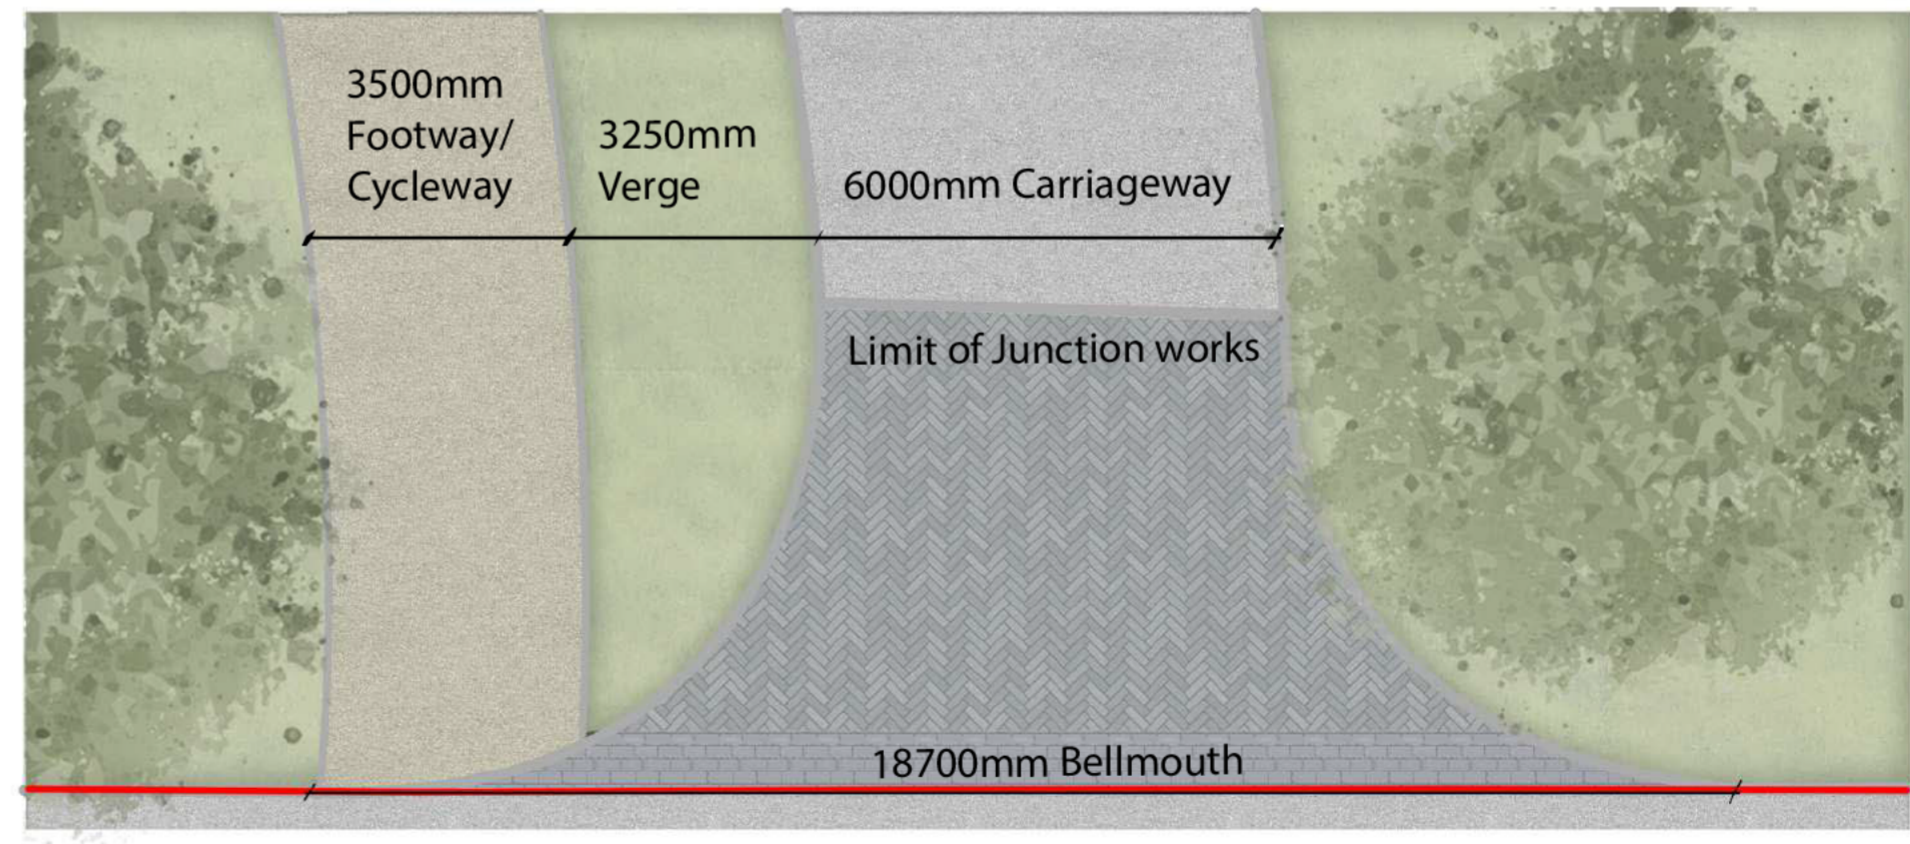

Proposed Entrance to Site 1:100@A2