


**Warning: PDF designed for A4 colour print only with no page scaling**

<p>Date Requested: 16/01/2024          Job Reference: 32129348          Site Location: 548058 232698          Requested by: [REDACTED]          Your Scheme/Reference:          S62A/2023/0030</p>	<p style="text-align: center;">Dig Sites Area: <span style="color: purple;">- - - -</span> Line: <span style="color: purple;">- - - -</span></p> <table style="width: 100%; border: none;"> <tr> <td style="border: none;"><span style="color: red;">—</span> LP Main</td> <td style="border: none;"> Valve Closed</td> <td style="border: none;"> Reducer</td> </tr> <tr> <td style="border: none;"><span style="color: red;">-</span> LP Service</td> <td style="border: none;"> Valve Open</td> <td style="border: none;"> Ducting</td> </tr> <tr> <td style="border: none;"><span style="color: blue;">-</span> MP Main</td> <td style="border: none;"> CSEP</td> <td style="border: none;"> Gas Supply Point</td> </tr> <tr> <td style="border: none;"><span style="color: blue;">-</span> MP Service</td> <td style="border: none;"> Pressure Reduction Station</td> <td></td> </tr> <tr> <td style="border: none;"><span style="color: green;">-</span> IP Main</td> <td style="border: none;"> End Closure</td> <td></td> </tr> </table> <p><b>IMPORTANT NOTICES</b></p> <ul style="list-style-type: none"> <li>This information is given as a guide only and its accuracy cannot be guaranteed</li> <li>The plan only shows pipes owned by SSE Utility Solutions Limited, Indigo Pipelines Limited</li> <li>Service pipes etc. may not be shown but their presence should be anticipated</li> <li>You must use safe digging practices in accordance with H5(GH7) to establish the actual position of mains, services and other apparatus before any mechanical excavation is used</li> <li>It is your responsibility to ensure this information is provided to all persons working near our plant</li> <li>If in doubt call the SSE Enterprise Dial Before You Dig team on 0345 070 7386.</li> </ul> <p><small>Please note: if you have overlaps or misalignments between base maps that make it difficult to understand please contact DBYEnterpriseEnquiries@sse.com or call 0345 070 7386</small></p>	<span style="color: red;">—</span> LP Main	Valve Closed	Reducer	<span style="color: red;">-</span> LP Service	Valve Open	Ducting	<span style="color: blue;">-</span> MP Main	CSEP	Gas Supply Point	<span style="color: blue;">-</span> MP Service	Pressure Reduction Station		<span style="color: green;">-</span> IP Main	End Closure		 
<span style="color: red;">—</span> LP Main	Valve Closed	Reducer															
<span style="color: red;">-</span> LP Service	Valve Open	Ducting															
<span style="color: blue;">-</span> MP Main	CSEP	Gas Supply Point															
<span style="color: blue;">-</span> MP Service	Pressure Reduction Station																
<span style="color: green;">-</span> IP Main	End Closure																
<p><b>Indigo Pipelines Ltd.</b>          Registered Office:          Loddon Reach,          Reading Road,          Arborfield,          Reading,          Berkshire, RG2 9HU</p>																	

Scale: 1:1538 (When plotted at A4)

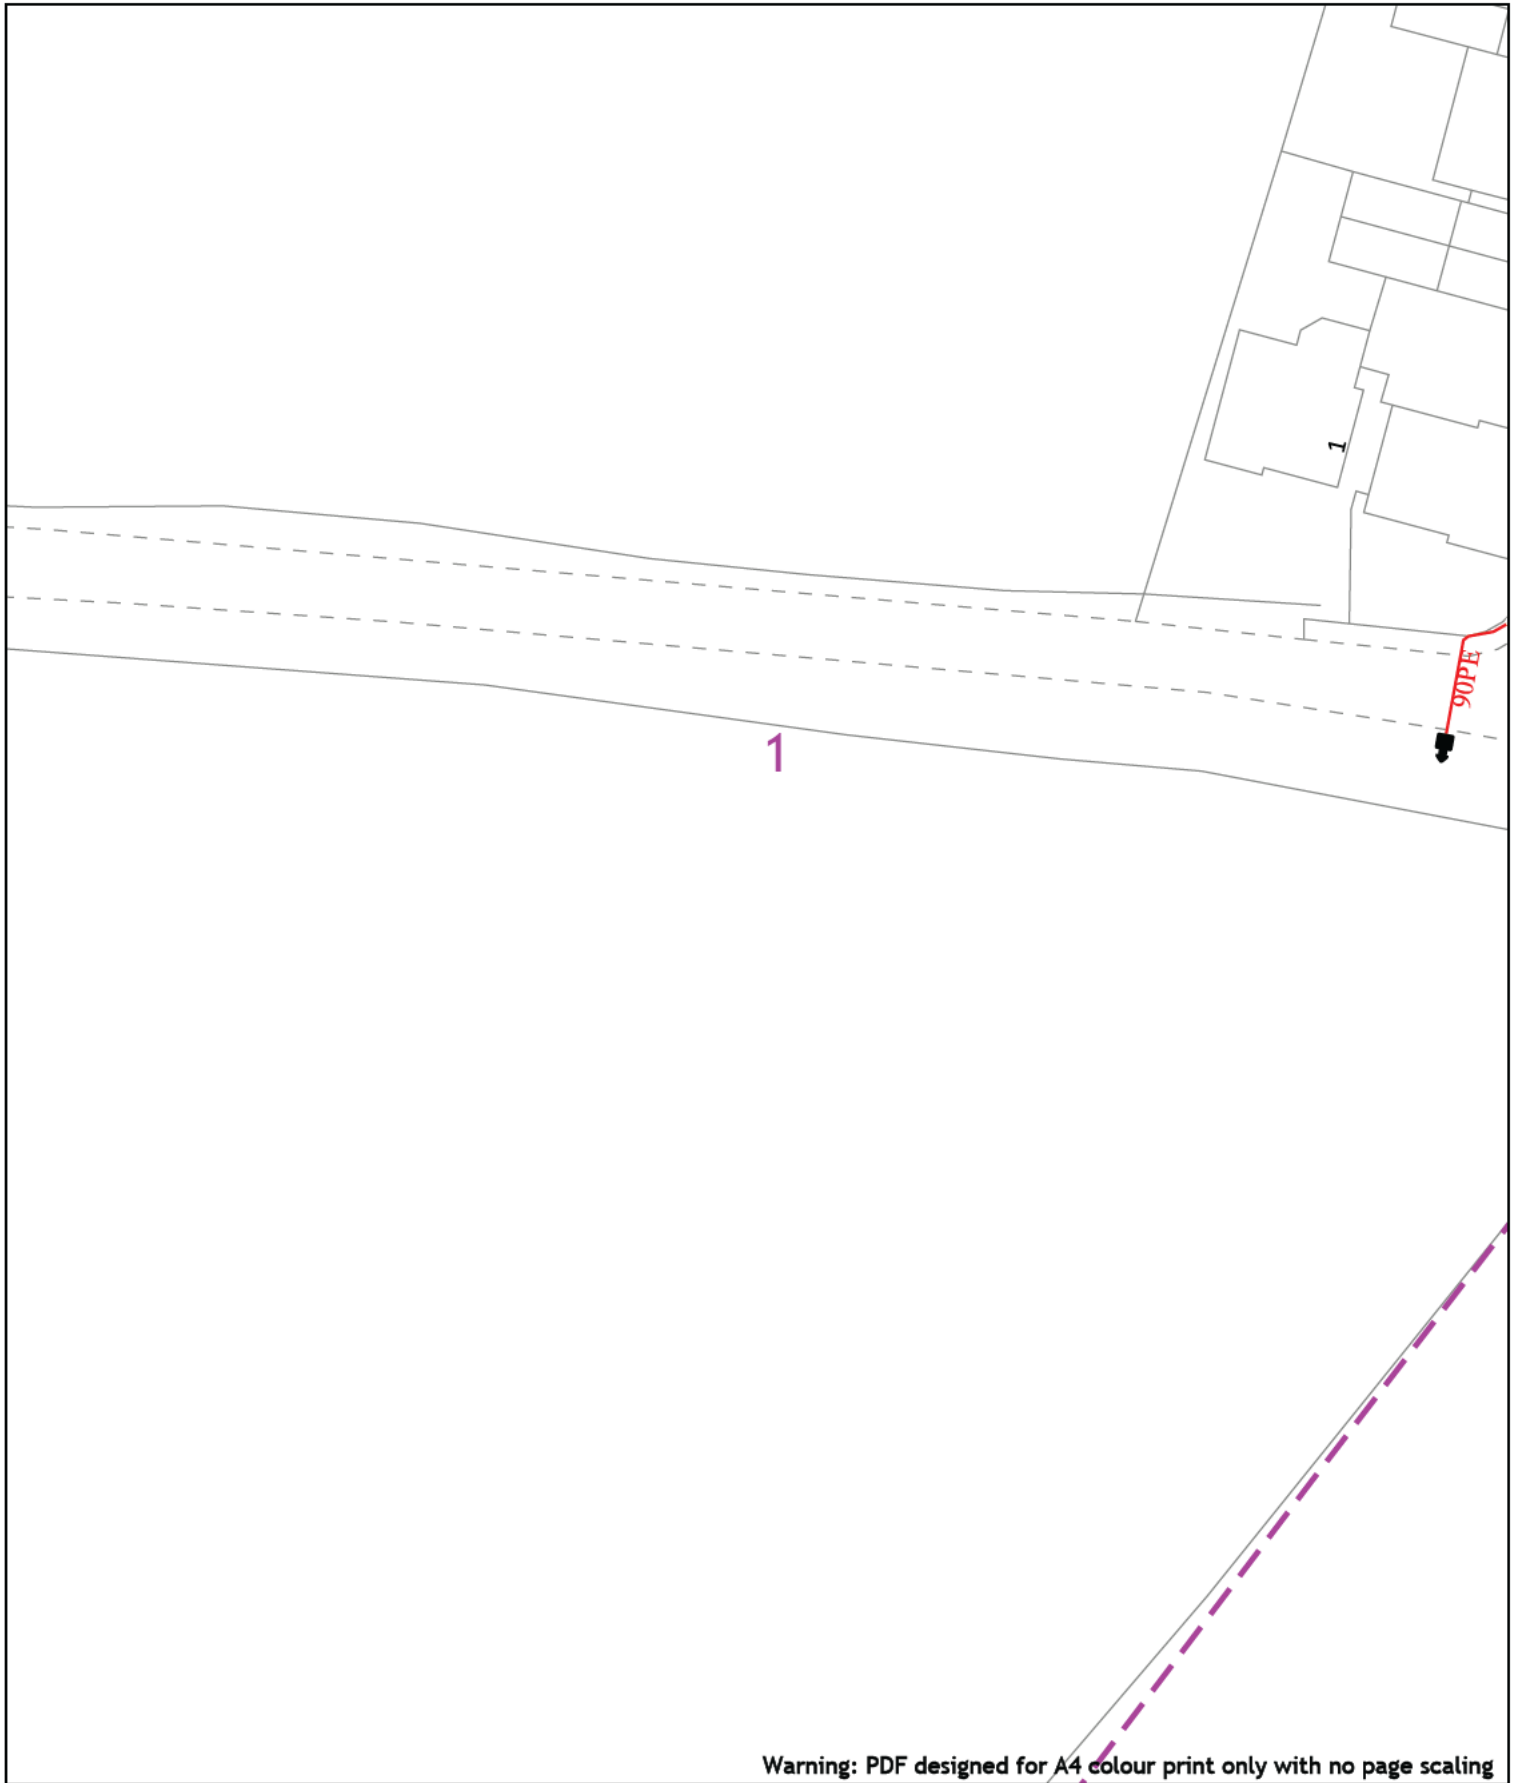

Warning: PDF designed for A4 colour print only with no page scaling

0 20m Dig Sites Area: Line:

LP Main	Valve Closed	Reducer
LP Service	Valve Open	Ducting
MP Main	CSEP	Gas Supply Point
MP Service	Pressure Reduction Station	
IP Main	End Closure	

**IMPORTANT NOTICES**


- This information is given as a guide only and its accuracy cannot be guaranteed
- The plan only shows pipes owned by SSE Utility Solutions Limited, Indigo Pipelines Limited
- Service pipes etc. may not be shown but their presence should be anticipated
- You must use safe digging practices in accordance with H5(G47) to establish the actual position of mains, services and other apparatus before any mechanical excavation is used
- It is your responsibility to ensure this information is provided to all persons working near our plant
- If in doubt call the SSE Enterprise Dial Before You Dig team on 0345 070 7386.

Please note: if you have overlaps or misalignments between base maps that make it difficult to understand please contact DBYEnterpriseEnquiries@sse.com or call 0345 070 7386

Date Requested: 16/01/2024  
 Job Reference: 32129348  
 Site Location: 548058 232698  
 Requested by:   
 Your Scheme/Reference: S62A/2023/0030

Scale: 1:500 (When plotted at A4)

**Indigo Pipelines Ltd.**  
 Registered Office:  
 Loddon Reach,  
 Reading Road,  
 Arborfield,  
 Reading,  
 Berkshire, RG2 9HU

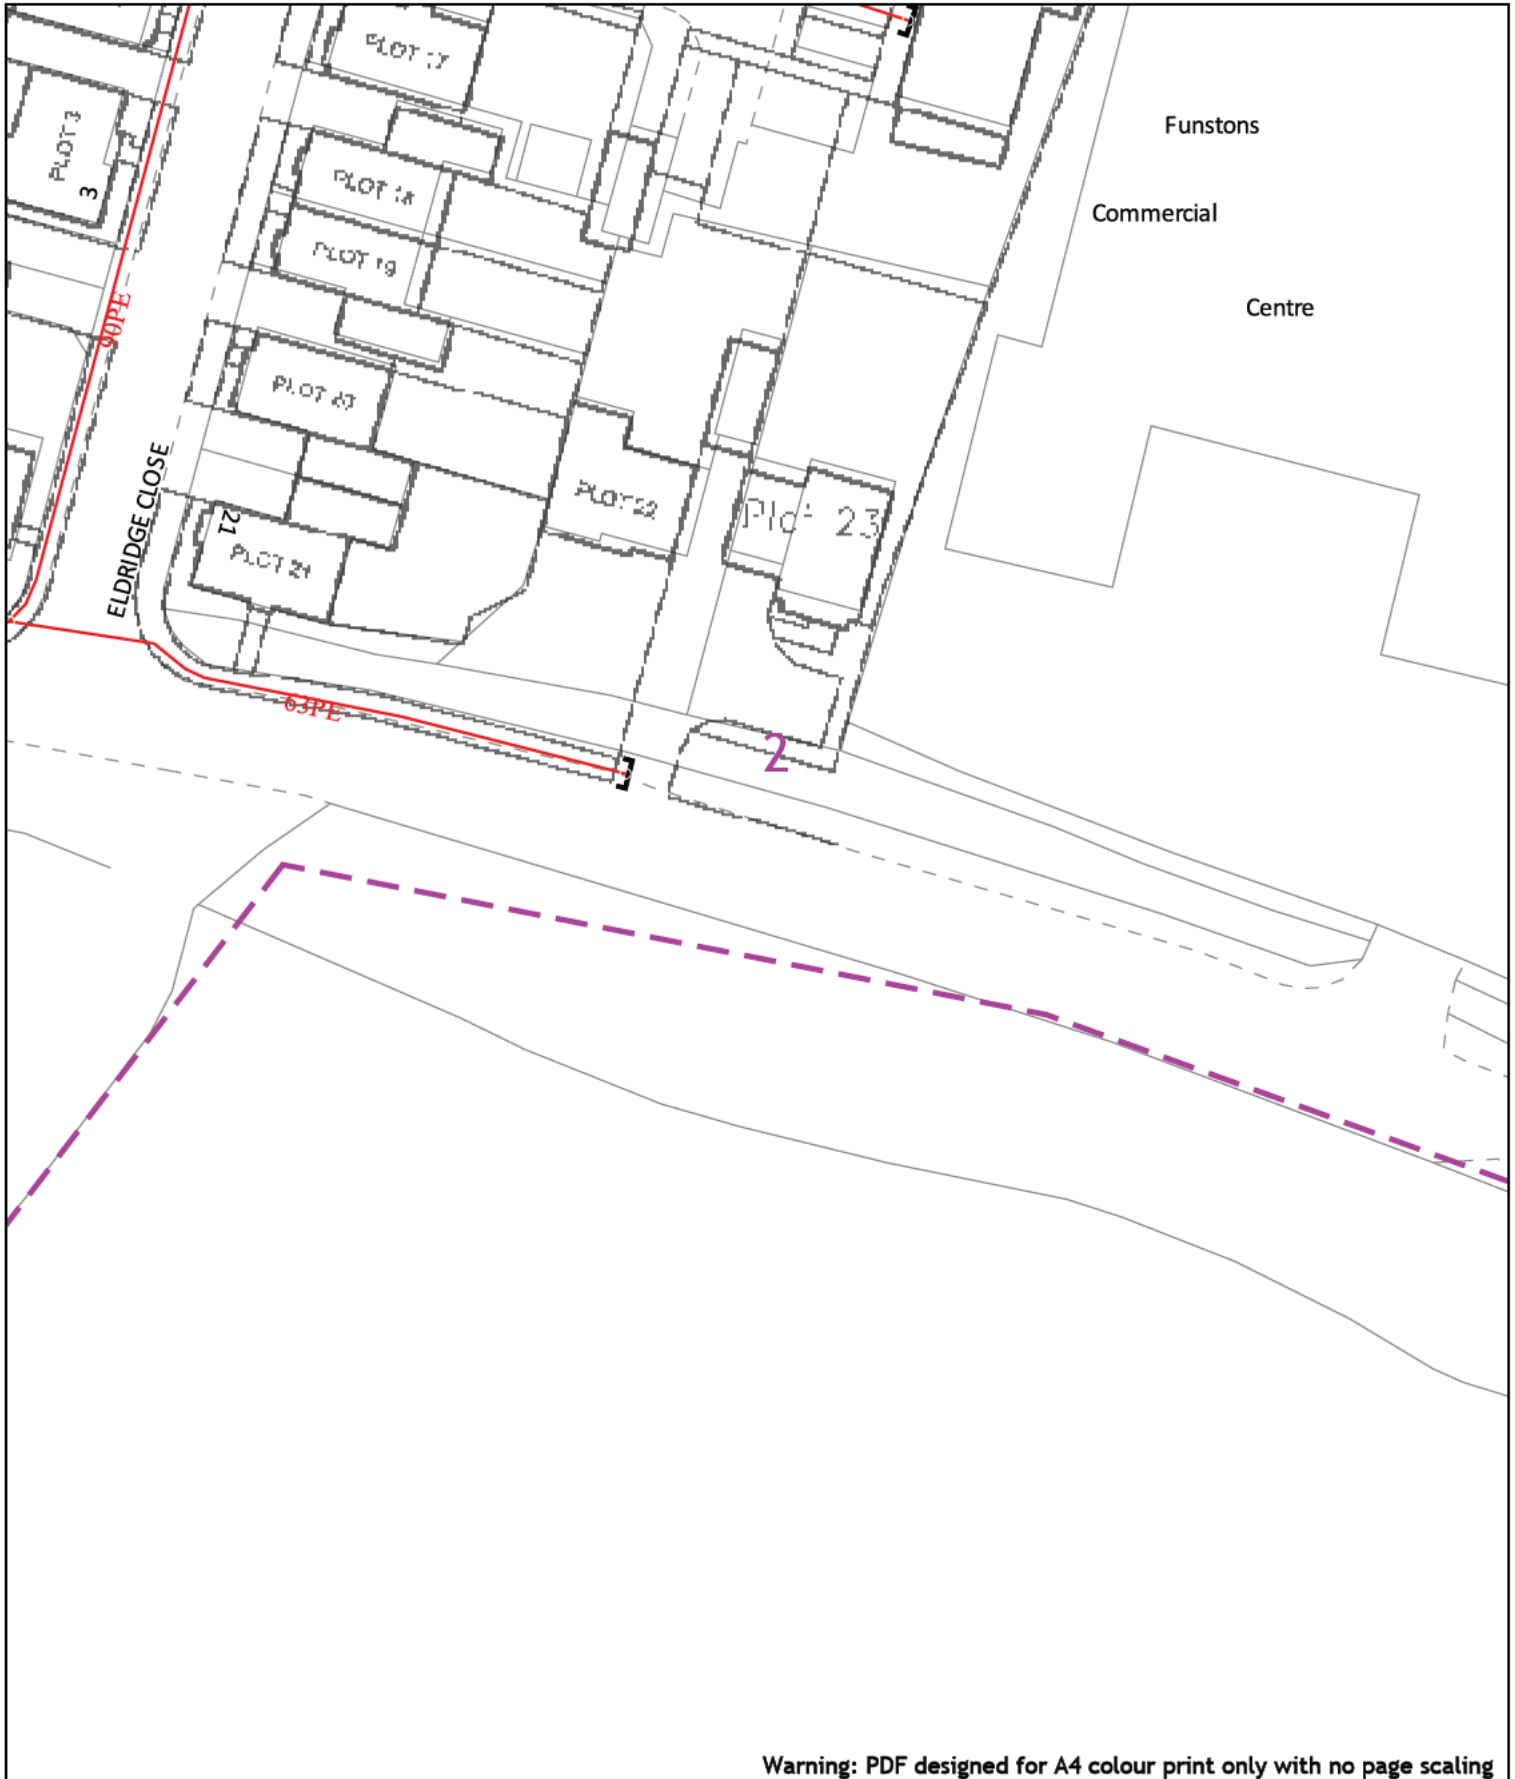

Warning: PDF designed for A4 colour print only with no page scaling



20m Dig Sites Area: [Purple dashed line] Line: [Purple dashed line]

Date Requested: 16/01/2024  
 Job Reference: 32129348  
 Site Location: 548058 232698  
 Requested by: [Redacted]  
 Your Scheme/Reference: S62A/2023/0030

	LP Main		Valve Closed		Reducer
	LP Service		Valve Open		Ducting
	MP Main		CSEP		Gas Supply Point
	MP Service		Pressure Reduction Station		
	IP Main		End Closure		

**IMPORTANT NOTICES**

- This information is given as a guide only and its accuracy cannot be guaranteed
- The plan only shows pipes owned by SSE Utility Solutions Limited, Indigo Pipelines Limited
- Service pipes etc. may not be shown but their presence should be anticipated
- You must use safe digging practices in accordance with H5(GH7) to establish the actual position of mains, services and other apparatus before any mechanical excavation is used
- It is your responsibility to ensure this information is provided to all persons working near our plant
- If in doubt call the SSE Enterprise Dial Before You Dig team on 0345 070 7386.

Please note: If you have overlaps or misalignments between base maps that make it difficult to understand please contact DBYEnterpriseEnquiries@sse.com or call 0345 070 7386



**Indigo Pipelines Ltd.**  
 Registered Office:  
 Loddon Reach,  
 Reading Road,  
 Arborfield,  
 Reading,  
 Berkshire, RG2 9HU




Warning: PDF designed for A4 colour print only with no page scaling

0 20m Dig Sites Area: Line:

<p>Date Requested: 16/01/2024          Job Reference: 32129348          Site Location: 548058 232698          Requested by: </p> <p>Your Scheme/Reference:          S62A/2023/0030</p> <p>Scale: 1:500 (When plotted at A4)</p>	<p>  LP Main   LP Service   MP Main   MP Service   IP Main   Valve Closed   Valve Open   CSEP   Pressure Reduction Station   End Closure   Reducer   Ducting   Gas Supply Point         </p> <p><b>IMPORTANT NOTICES</b></p> <ul style="list-style-type: none"> <li>This information is given as a guide only and its accuracy cannot be guaranteed</li> <li>The plan only shows pipes owned by SSE Utility Solutions Limited, Indigo Pipelines Limited</li> <li>Service pipes etc. may not be shown but their presence should be anticipated</li> <li>You must use safe digging practices in accordance with H5(GH7) to establish the actual position of mains, services and other apparatus before any mechanical excavation is used</li> <li>It is your responsibility to ensure this information is provided to all persons working near our plant</li> <li>If in doubt call the SSE Enterprise Dial Before You Dig team on 0345 070 7386.</li> </ul> <p><small>Please note: if you have overlaps or misalignments between base maps that make it difficult to understand please contact DBYEnterpriseEnquiries@sse.com or call 0345 070 7386</small></p>
---	---

**Indigo Pipelines Ltd.**  
 Registered Office:  
 Loddon Reach,  
 Reading Road,  
 Arborfield,  
 Reading,  
 Berkshire, RG2 9HU

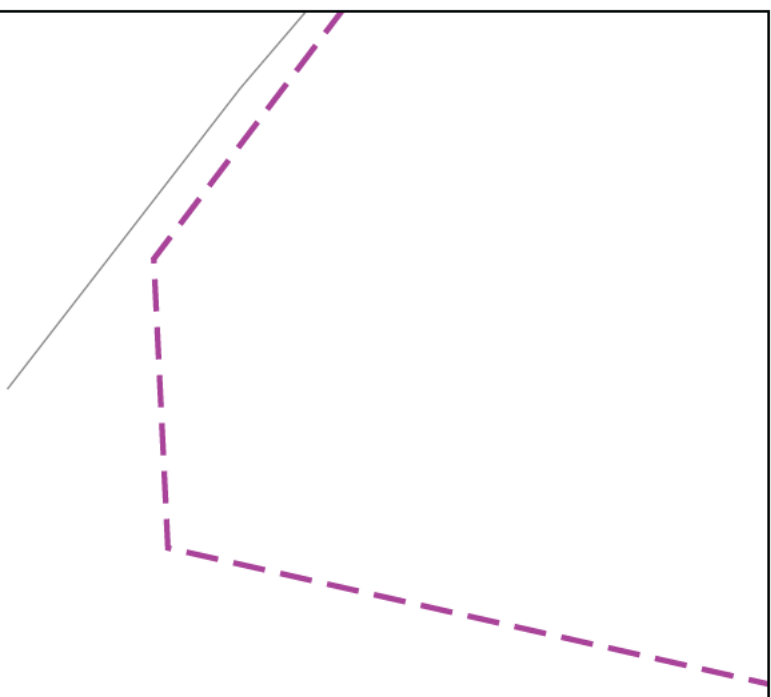


4

Warning: PDF designed for A4 colour print only with no page scaling

	20m Dig Sites Area:  Line:															
Date Requested: 16/01/2024 Job Reference: 32129348 Site Location: 548058 232698 Requested by:	<table border="0"> <tr> <td> LP Main</td> <td> Valve Closed</td> <td> Reducer</td> </tr> <tr> <td> LP Service</td> <td> Valve Open</td> <td> Ducting</td> </tr> <tr> <td> MP Main</td> <td> CSEP</td> <td> Gas Supply Point</td> </tr> <tr> <td> MP Service</td> <td> Pressure Reduction Station</td> <td></td> </tr> <tr> <td> IP Main</td> <td> End Closure</td> <td></td> </tr> </table>	LP Main	Valve Closed	Reducer	LP Service	Valve Open	Ducting	MP Main	CSEP	Gas Supply Point	MP Service	Pressure Reduction Station		IP Main	End Closure	
LP Main	Valve Closed	Reducer														
LP Service	Valve Open	Ducting														
MP Main	CSEP	Gas Supply Point														
MP Service	Pressure Reduction Station															
IP Main	End Closure															
Your Scheme/Reference: S62A/2023/0030  Scale: 1:500 (When plotted at A4)	<p><b>IMPORTANT NOTICES</b></p> <ul style="list-style-type: none"> <li>This information is given as a guide only and its accuracy cannot be guaranteed</li> <li>The plan only shows pipes owned by SSE Utility Solutions Limited, Indigo Pipelines Limited</li> <li>Service pipes etc. may not be shown but their presence should be anticipated</li> <li>You must use safe digging practices in accordance with H5(GH7) to establish the actual position of mains, services and other apparatus before any mechanical excavation is used</li> <li>It is your responsibility to ensure this information is provided to all persons working near our plant</li> <li>If in doubt call the SSE Enterprise Dial Before You Dig team on 0345 070 7386.</li> </ul> <p><small>Please note: if you have overlaps or misalignments between base maps that make it difficult to understand please contact DBYEnterpriseEnquiries@sse.com or call 0345 070 7386</small></p>															

--	--

**Indigo Pipelines Ltd.**  
 Registered Office:  
 Loddon Reach,  
 Reading Road,  
 Arborfield,  
 Reading,  
 Berkshire, RG2 9HU

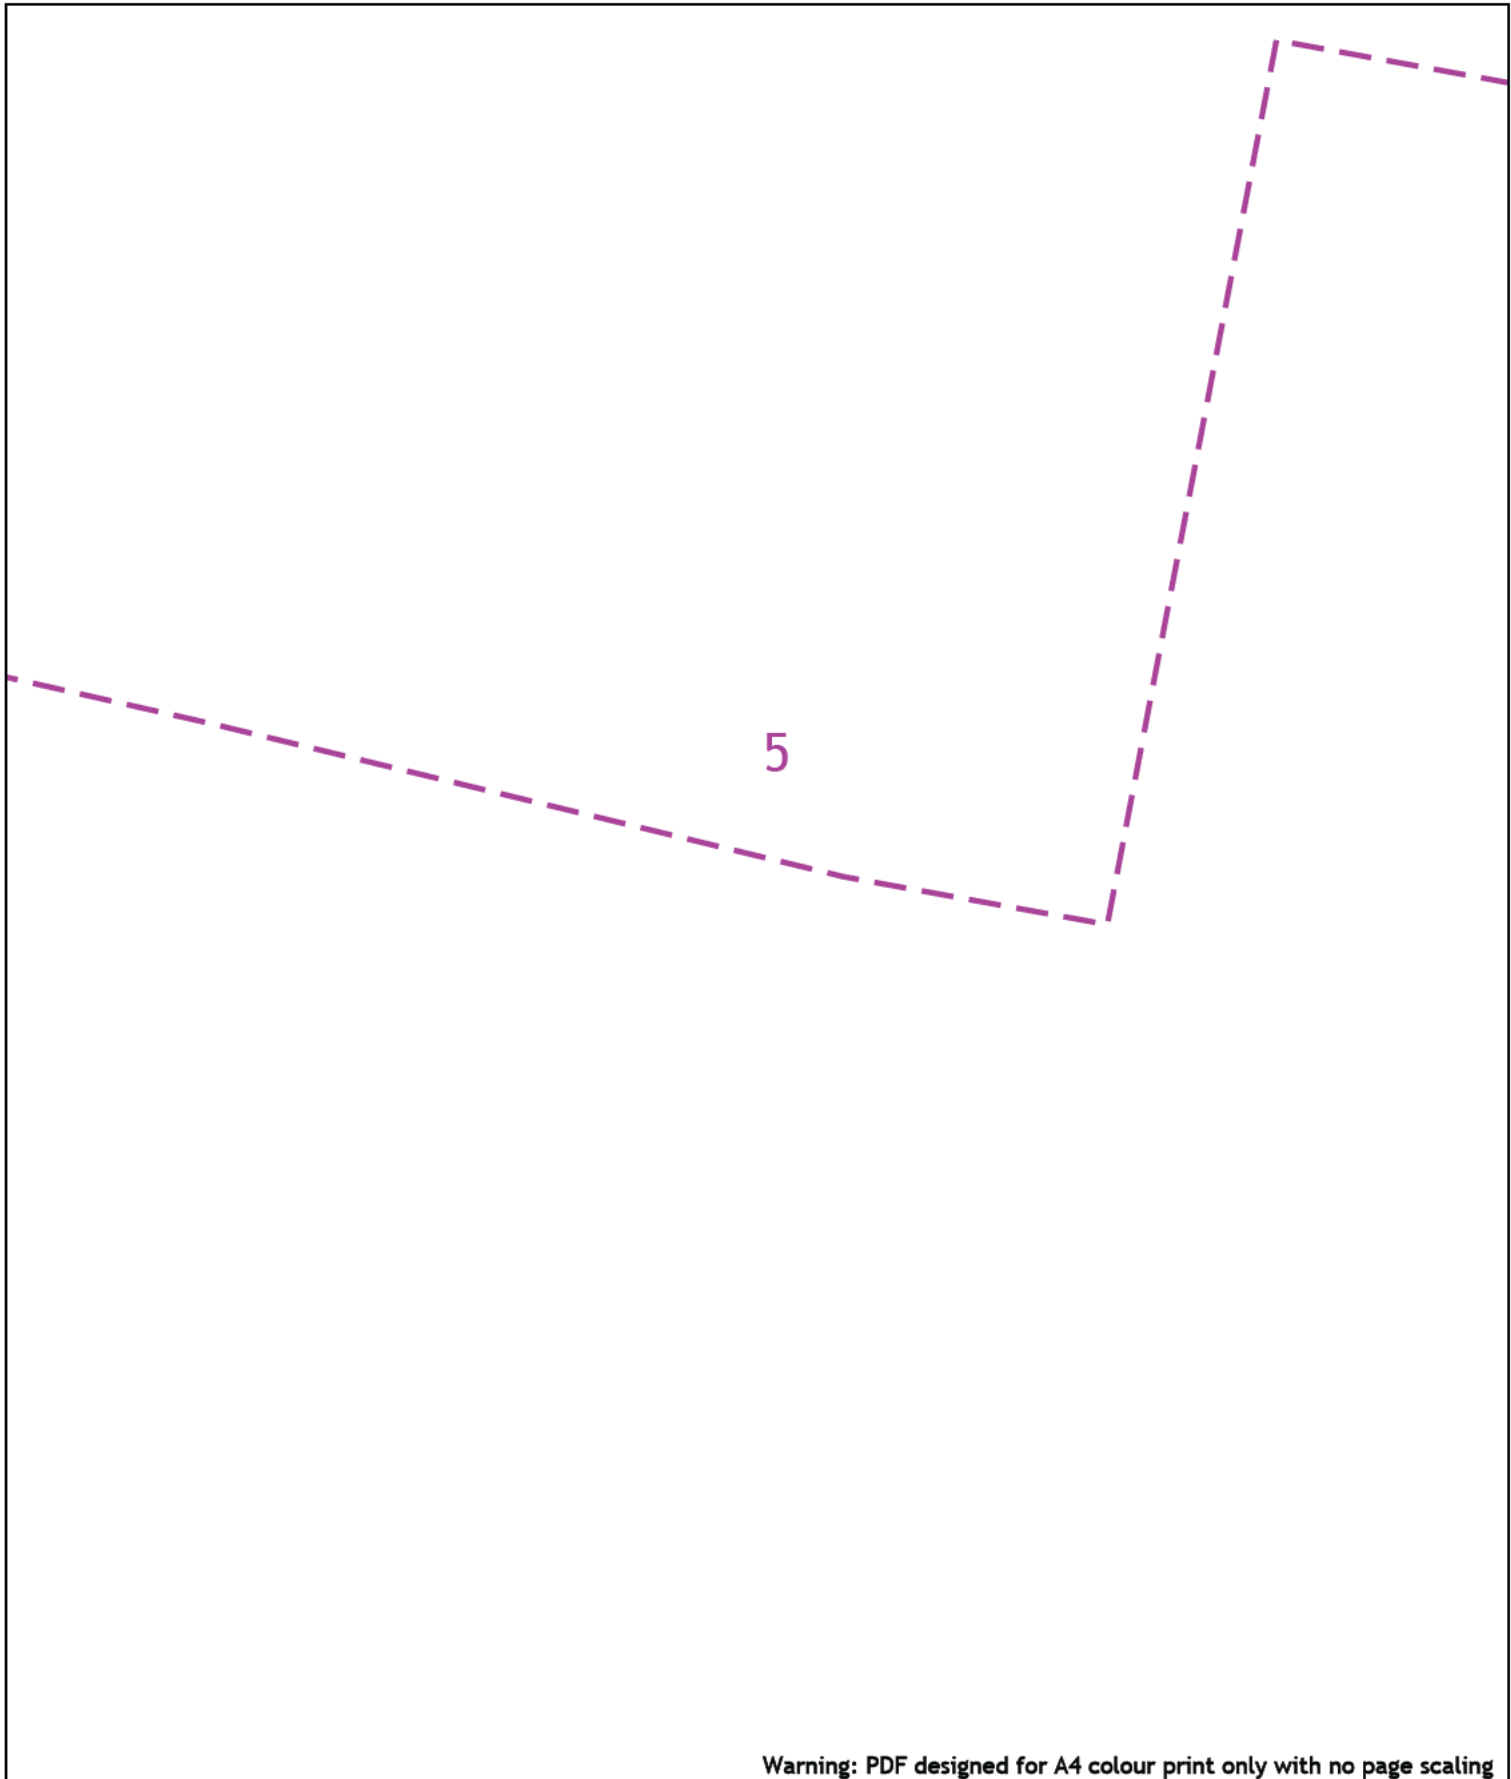

Warning: PDF designed for A4 colour print only with no page scaling

0 20m Dig Sites Area: Line:

	LP Main		Valve Closed		Reducer
	LP Service		Valve Open		Ducting
	MP Main		CSEP		Gas Supply Point
	MP Service		Pressure Reduction Station		
	IP Main		End Closure		

**IMPORTANT NOTICES**

- This information is given as a guide only and its accuracy cannot be guaranteed
- The plan only shows pipes owned by SSE Utility Solutions Limited, Indigo Pipelines Limited
- Service pipes etc. may not be shown but their presence should be anticipated
- You must use safe digging practices in accordance with H5(GH7) to establish the actual position of mains, services and other apparatus before any mechanical excavation is used
- It is your responsibility to ensure this information is provided to all persons working near our plant
- If in doubt call the SSE Enterprise Dial Before You Dig team on 0345 070 7386.

**Please note:** If you have overlaps or misalignments between base maps that make it difficult to understand please contact DBYEnterpriseEnquiries@sse.com or call 0345 070 7386

Date Requested: 16/01/2024  
 Job Reference: 32129348  
 Site Location: 548058 232698  
 Requested by:   
 Your Scheme/Reference: S62A/2023/0030

Scale: 1:500 (When plotted at A4)
















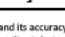
**Indigo Pipelines Ltd.**  
 Registered Office:  
 Loddon Reach,  
 Reading Road,  
 Arborfield,  
 Reading,  
 Berkshire, RG2 9HU

Warning: PDF designed for A4 colour print only with no page scaling

0  20m Dig Sites Area:  Line: 



Date Requested: 16/01/2024  
 Job Reference: 32129348  
 Site Location: 548058 232698  
 Requested by: 

	LP Main		Valve Closed		Reducer
	LP Service		Valve Open		Ducting
	MP Main		CSEP		Gas Supply Point
	MP Service		Pressure Reduction Station		
	IP Main		End Closure		

**Indigo Pipelines Ltd.**  
 Registered Office:  
 Loddon Reach,  
 Reading Road,  
 Arborfield,  
 Reading,  
 Berkshire, RG2 9HU

Your Scheme/Reference:  
 S62A/2023/0030

Scale: 1:500 (When plotted at A4)

**IMPORTANT NOTICES**

- This information is given as a guide only and its accuracy cannot be guaranteed
- The plan only shows pipes owned by SSE Utility Solutions Limited, Indigo Pipelines Limited
- Service pipes etc. may not be shown but their presence should be anticipated
- You must use safe digging practices in accordance with H5(GH7) to establish the actual position of mains, services and other apparatus before any mechanical excavation is used
- It is your responsibility to ensure this information is provided to all persons working near our plant
- If in doubt call the SSE Enterprise Dial Before You Dig team on 0345 070 7386.

Please note: if you have overlaps or misalignments between base maps that make it difficult to understand please contact DBYEnterpriseEnquiries@sse.com or call 0345 070 7386