




Existing

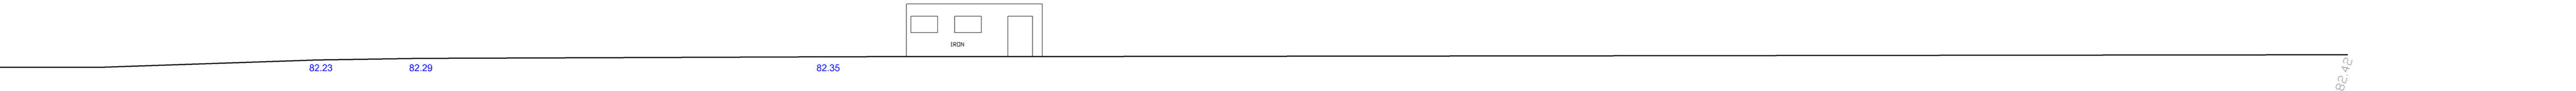

Existing

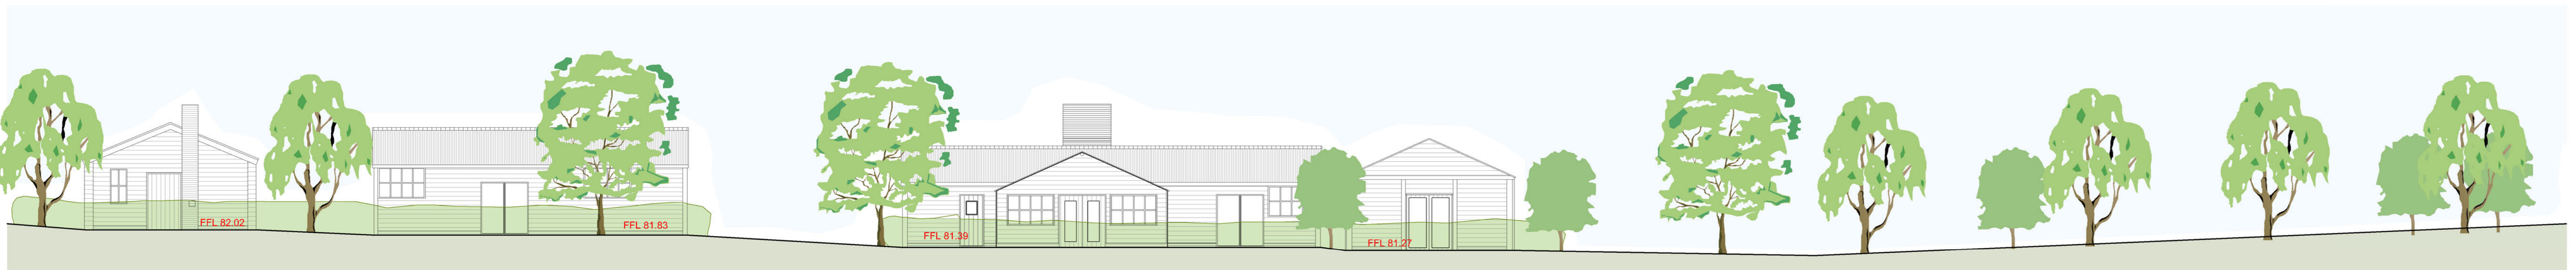

Proposed

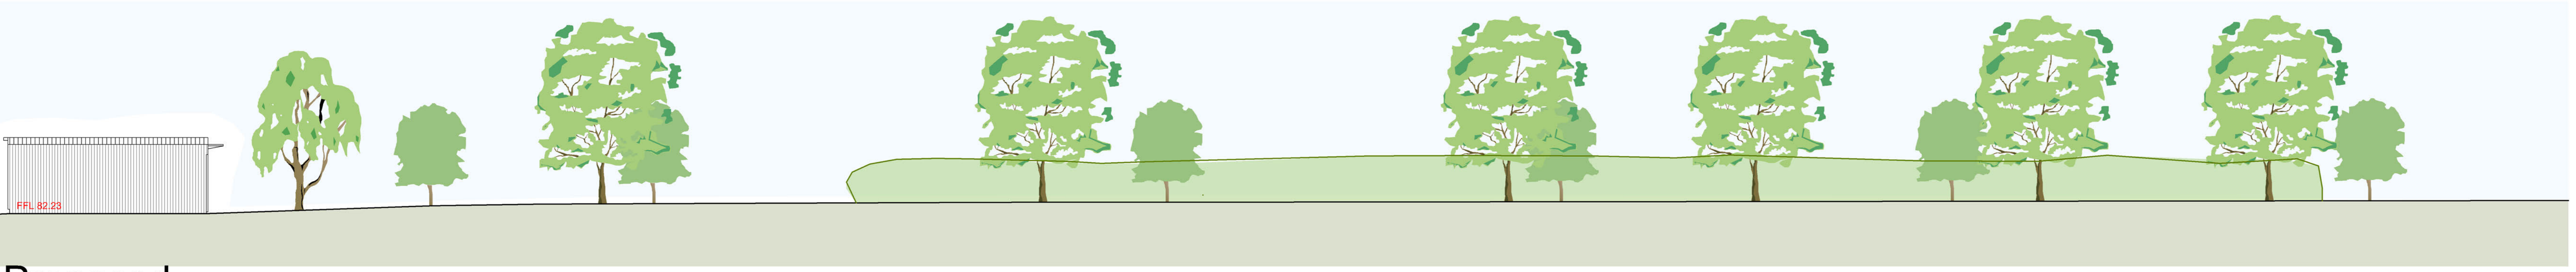

Proposed



Existing Level

FFL



Site Section A-A  
Little Heath, Hatfield Heath

| ISSUE | DESCRIPTION | DATE REVISION | BY |
|-------|-------------|---------------|----|
|       |             |               |    |
|       |             |               |    |

|   |          |                              |            |
|---|----------|------------------------------|------------|
|   |          |                              |            |
| <small>Unit 3, Brook View, Bulls Cross, Clonburg, Essex CB11 4BT<br/>Tel: 01789 351245, Fax: 01789 351246, Email: info@pelhamstructures.co.uk</small> |          |                              |            |
| Project name:   |          | Little Heath, Hatfield Heath |            |
| Drawing title:  |          | Section A-A                  |            |
| Scale:  | 1:100    | Date:                        | 30.01.2024 |
| Paper:  | A0 Paper | Drawn:                       | HLW        |
|   |          |                              | 471 x SEC1 |
| Dimensions are in millimeters unless otherwise stated. Do not scale from this drawing. If in doubt, ask.  |          |                              |            |