

# Permit

## The Environmental Permitting (England & Wales) Regulations 2016

---

Geopura Ltd  
Croft Farm Hydrogen  
Croft Farm  
Askern Road  
Doncaster  
DN6 8DE

We consider that in reaching our decision to grant a permit we have taken into account all relevant considerations and legal requirements.

**Permit number**  
EPR/PP3525SC

# Permit

## The Environmental Permitting (England and Wales) Regulations 2016

Permit number

**EPR/PP3525SC**

The Environment Agency hereby authorises, under regulation 13 of the Environmental Permitting (England and Wales) Regulations 2016

**Geopura Ltd** (“the operator”),

whose registered office is

**C/O Hobsons**

**Alexandra Street**

**Nottingham**

**NG5 1AY**

company registration number 11855286

to operate an installation described in standard rules SR2009 No 2 at

**Croft Farm Hydrogen**

**Croft Farm**

**Askern Road**

**Doncaster**

**DN6 8DE**

to the extent authorised by and subject to the conditions of this permit.


Under regulation 27(2) of the Regulations, standard rules **SR2009 No 2** are conditions of this permit.

<b>Name</b>	<b>Date</b>
<b>Marcus Woodward</b>	<b>23/02/2024</b>

Authorised on behalf of the Environment Agency

# Schedule 1 – Site plan

This is the plan referred to in the standard rules SR2009 No 2

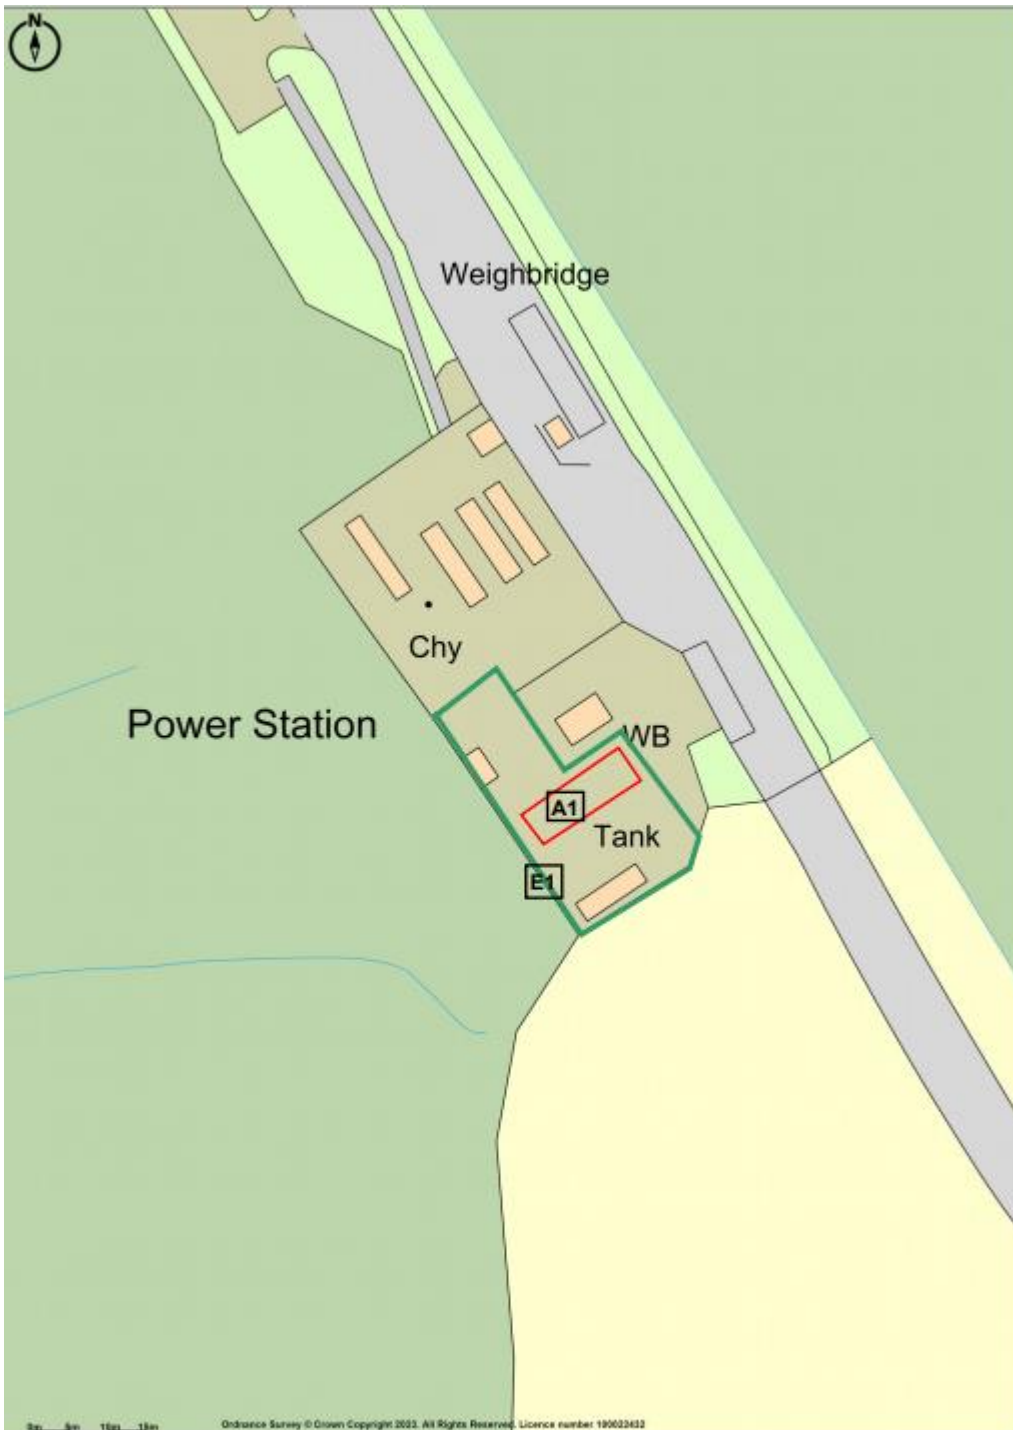

**Promap**  
LANDMARK INFORMATION

Ordnance Survey Crown Copyright 2023. All rights reserved.  
Licence number 100022432.  
Plotted Scale - 1:1000. Paper Size – A4

END OF PERMIT