


NOTE: TO BE READ IN CONJUNCTION WITH DRAWINGS 3261.MA.3000
PLANTING STRATEGY PLAN, SITEWIDE

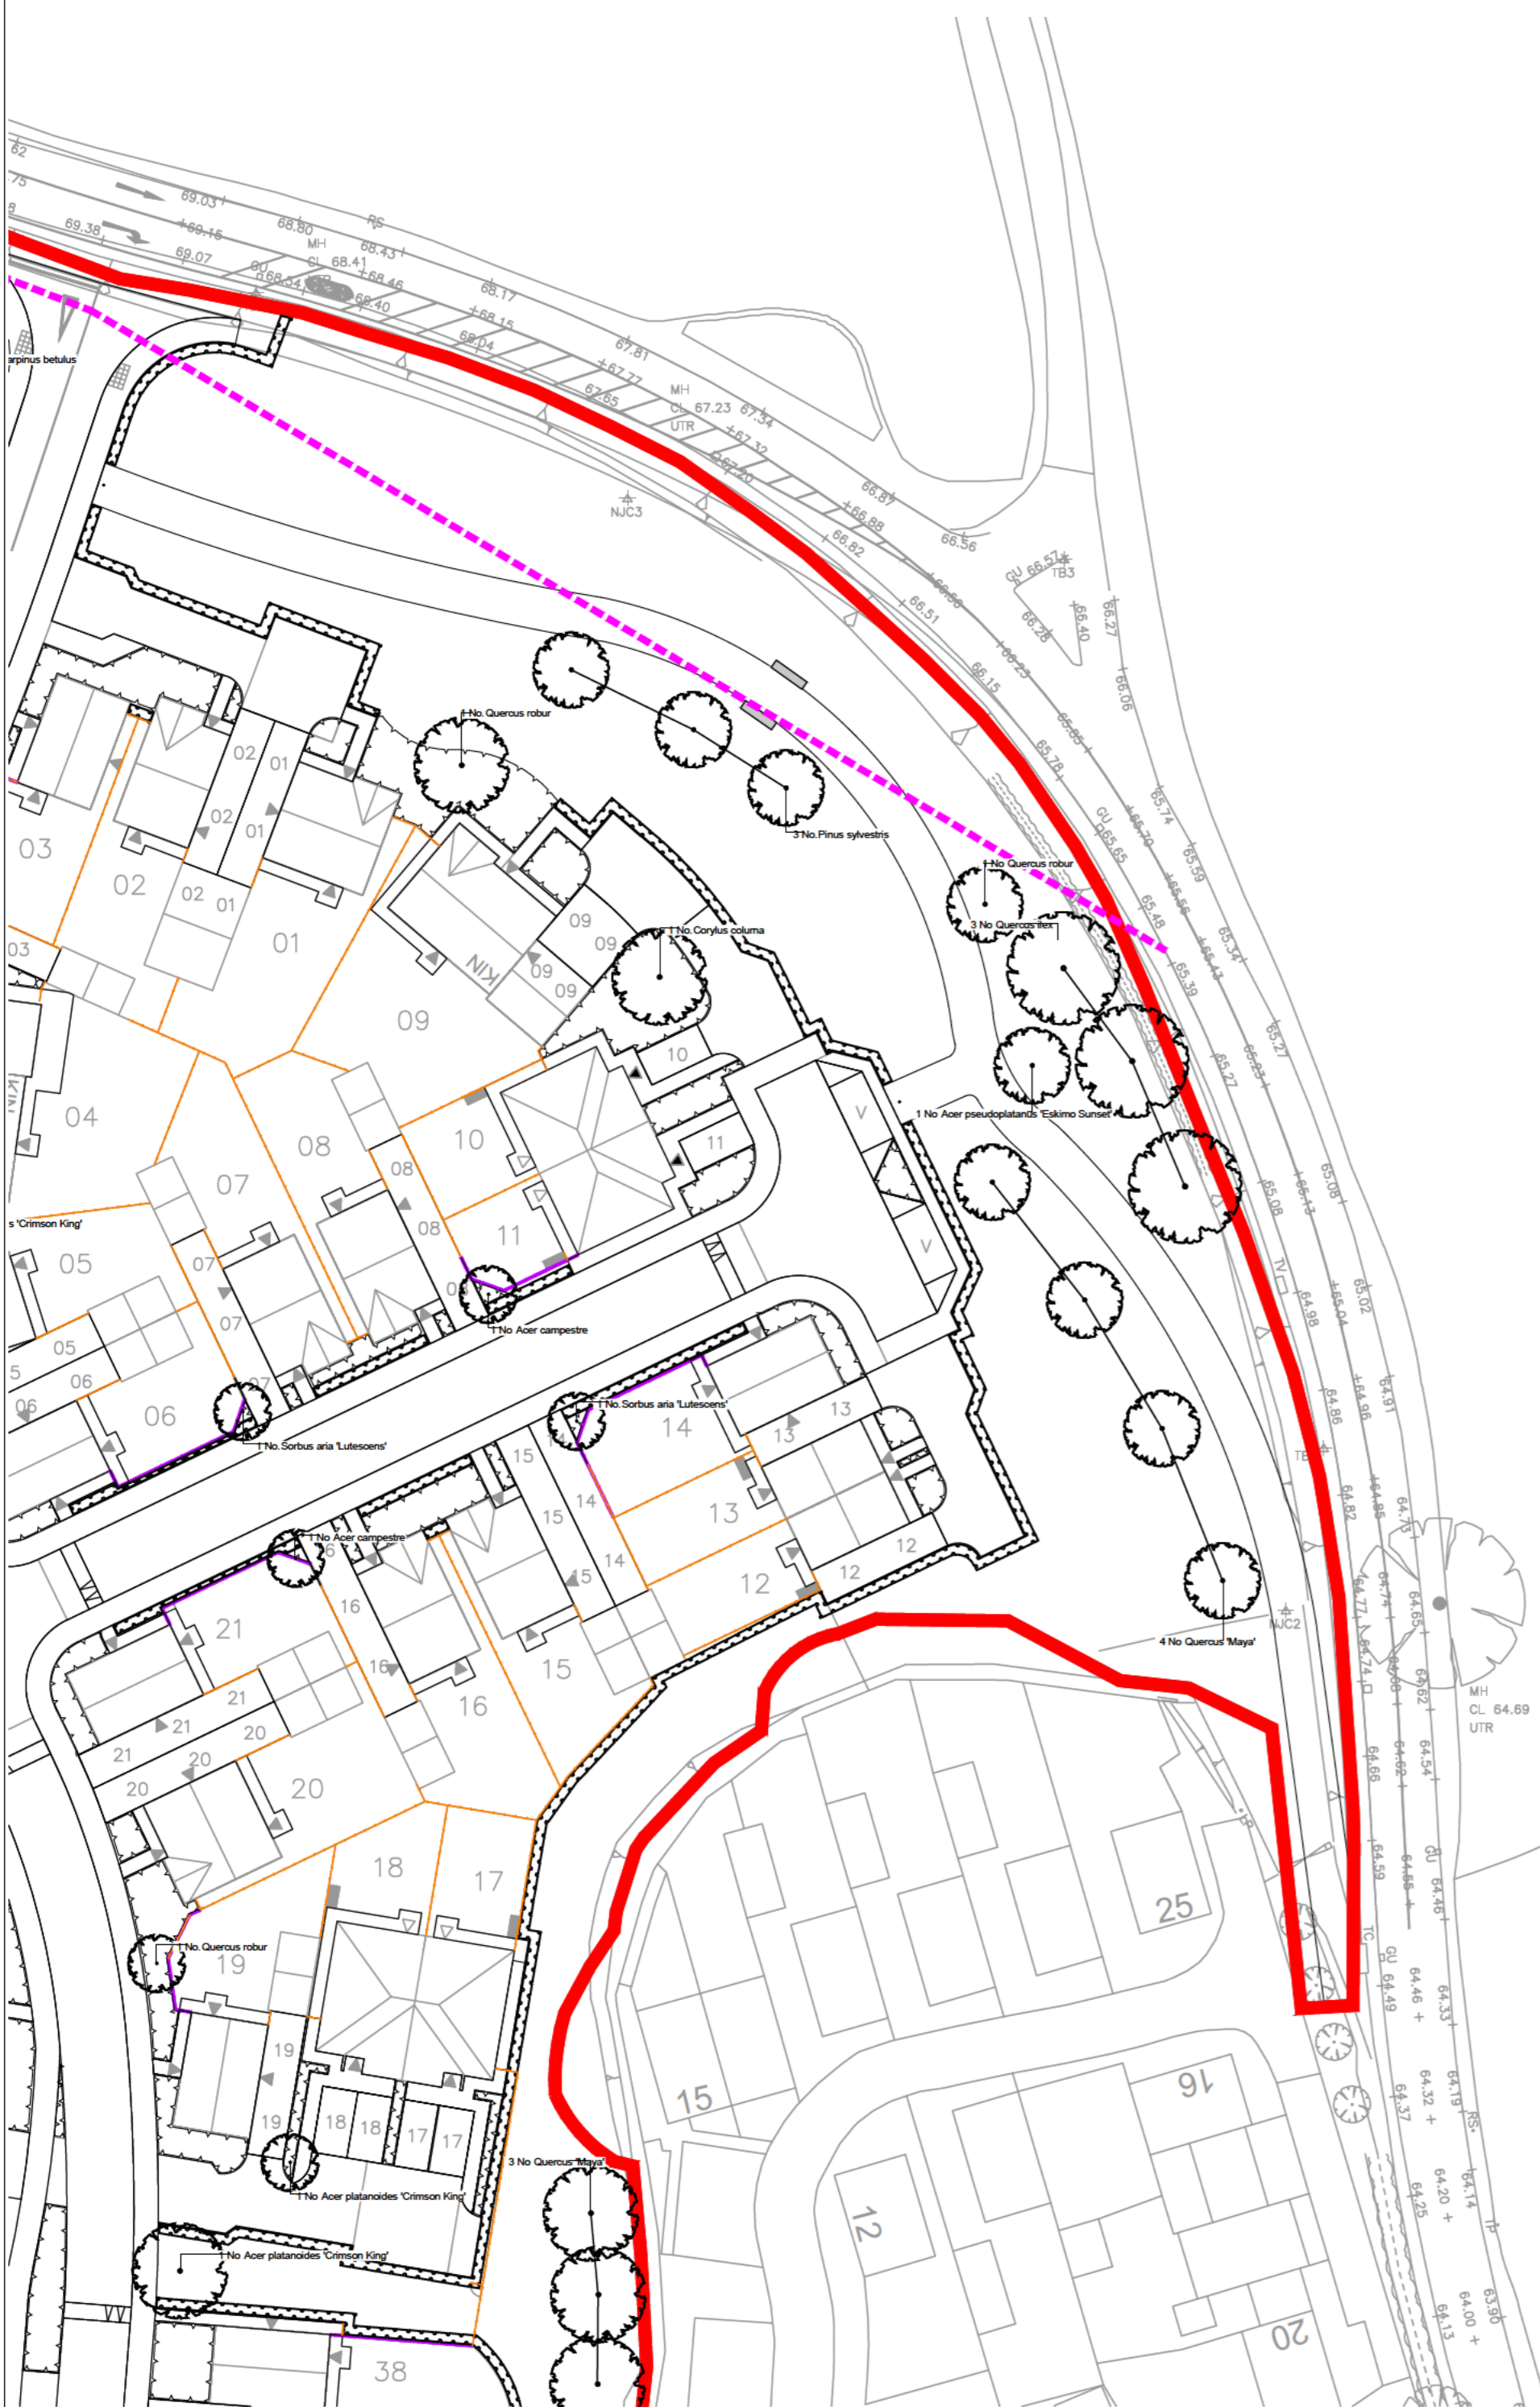

Rev	Date	By	Notes
C	01.03.24	LB	UPDATED PEGASUS G. LAYOUT
B	21.11.23	TR	UPDATED LAYOUT
A	04.10.23	HWR	UPDATED LAYOUT

Client	Project	Title	Status	Drawing No.	Scale
DANDARA EASTERN LTD	MOORS FIELD UTTLESFORD	PLANTING PLAN SHEET 4 OF 7	FOR PLANNING	3261.MA.3004	1:500@A2
Drawn	Date	Checked			
TR	JULY 2023	AW			

MACFARLANE+ASSOCIATES
Creating places for people + nature

