
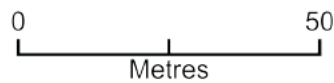


# 396 Hotwell Road, BS84NU

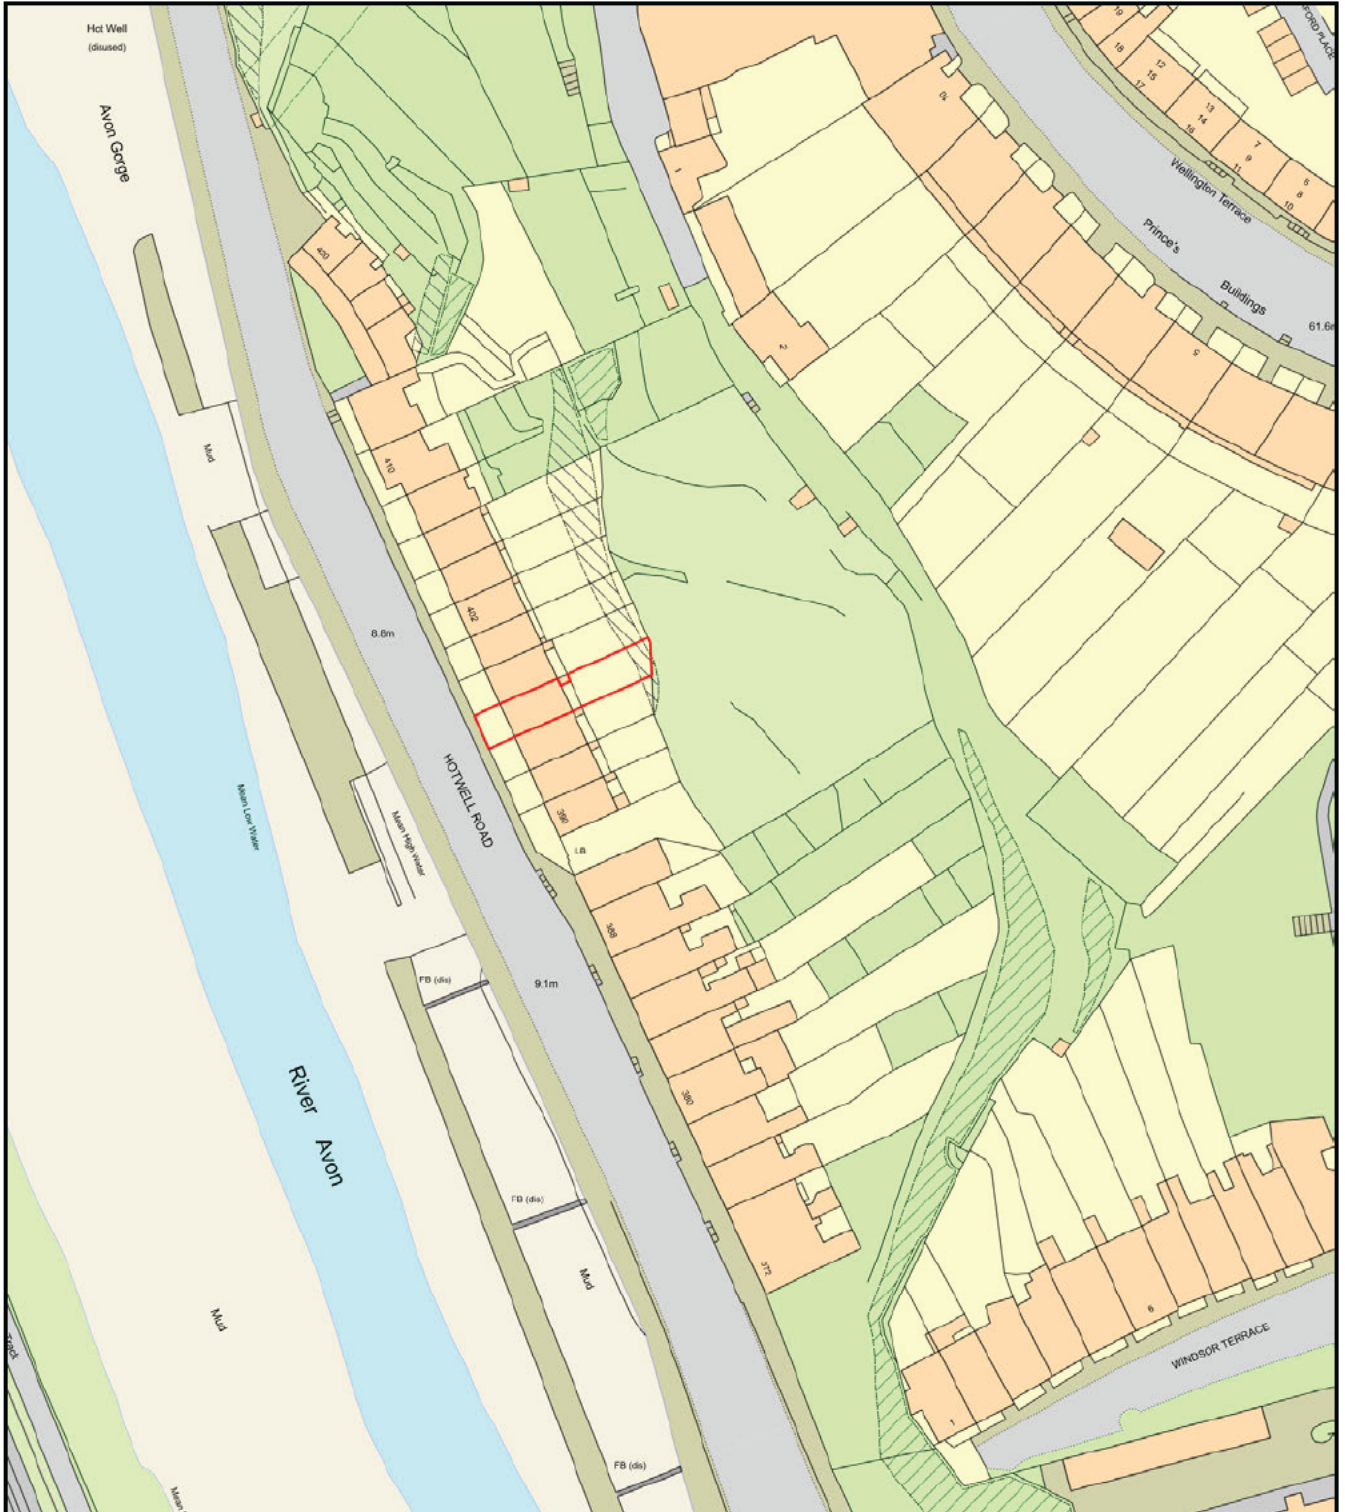

Plan Produced for: [Redacted]

Date Produced: 18 Mar 2024

Plan Reference Number: TQRQM24078131852732

Scale: 1:1250 @ A4