


# Southwold Harbour Harbour Revision Order Harbour Premises Plan

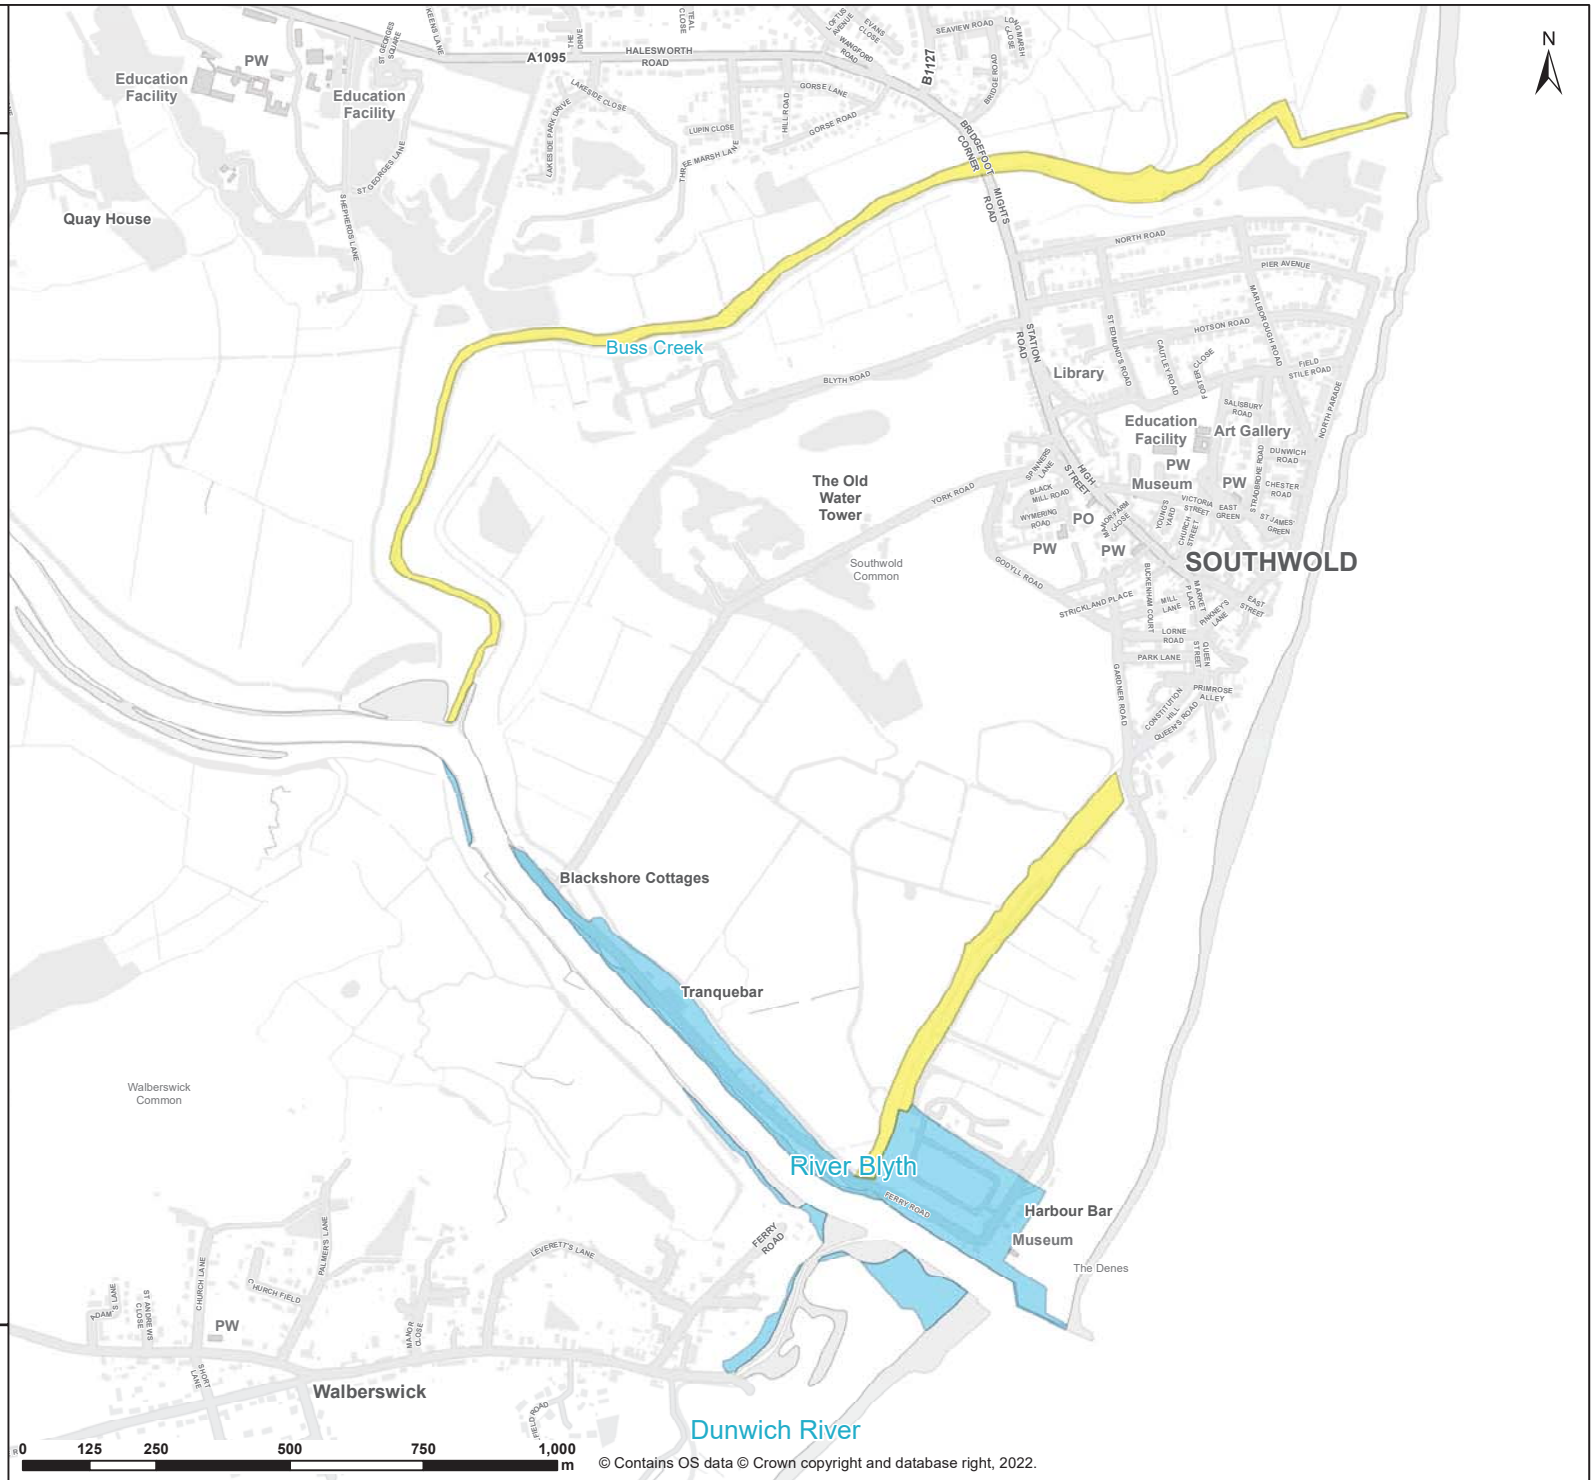

**Key:**

- Area above mean high water springs being removed from harbour limits
- Harbour premises



East Suffolk House  
Station Road  
Melton, Woodbridge  
IP12 1RT  
Date: 21/09/2022  
1:10,000 @ A3