


# Map 8: Planting Design Plan

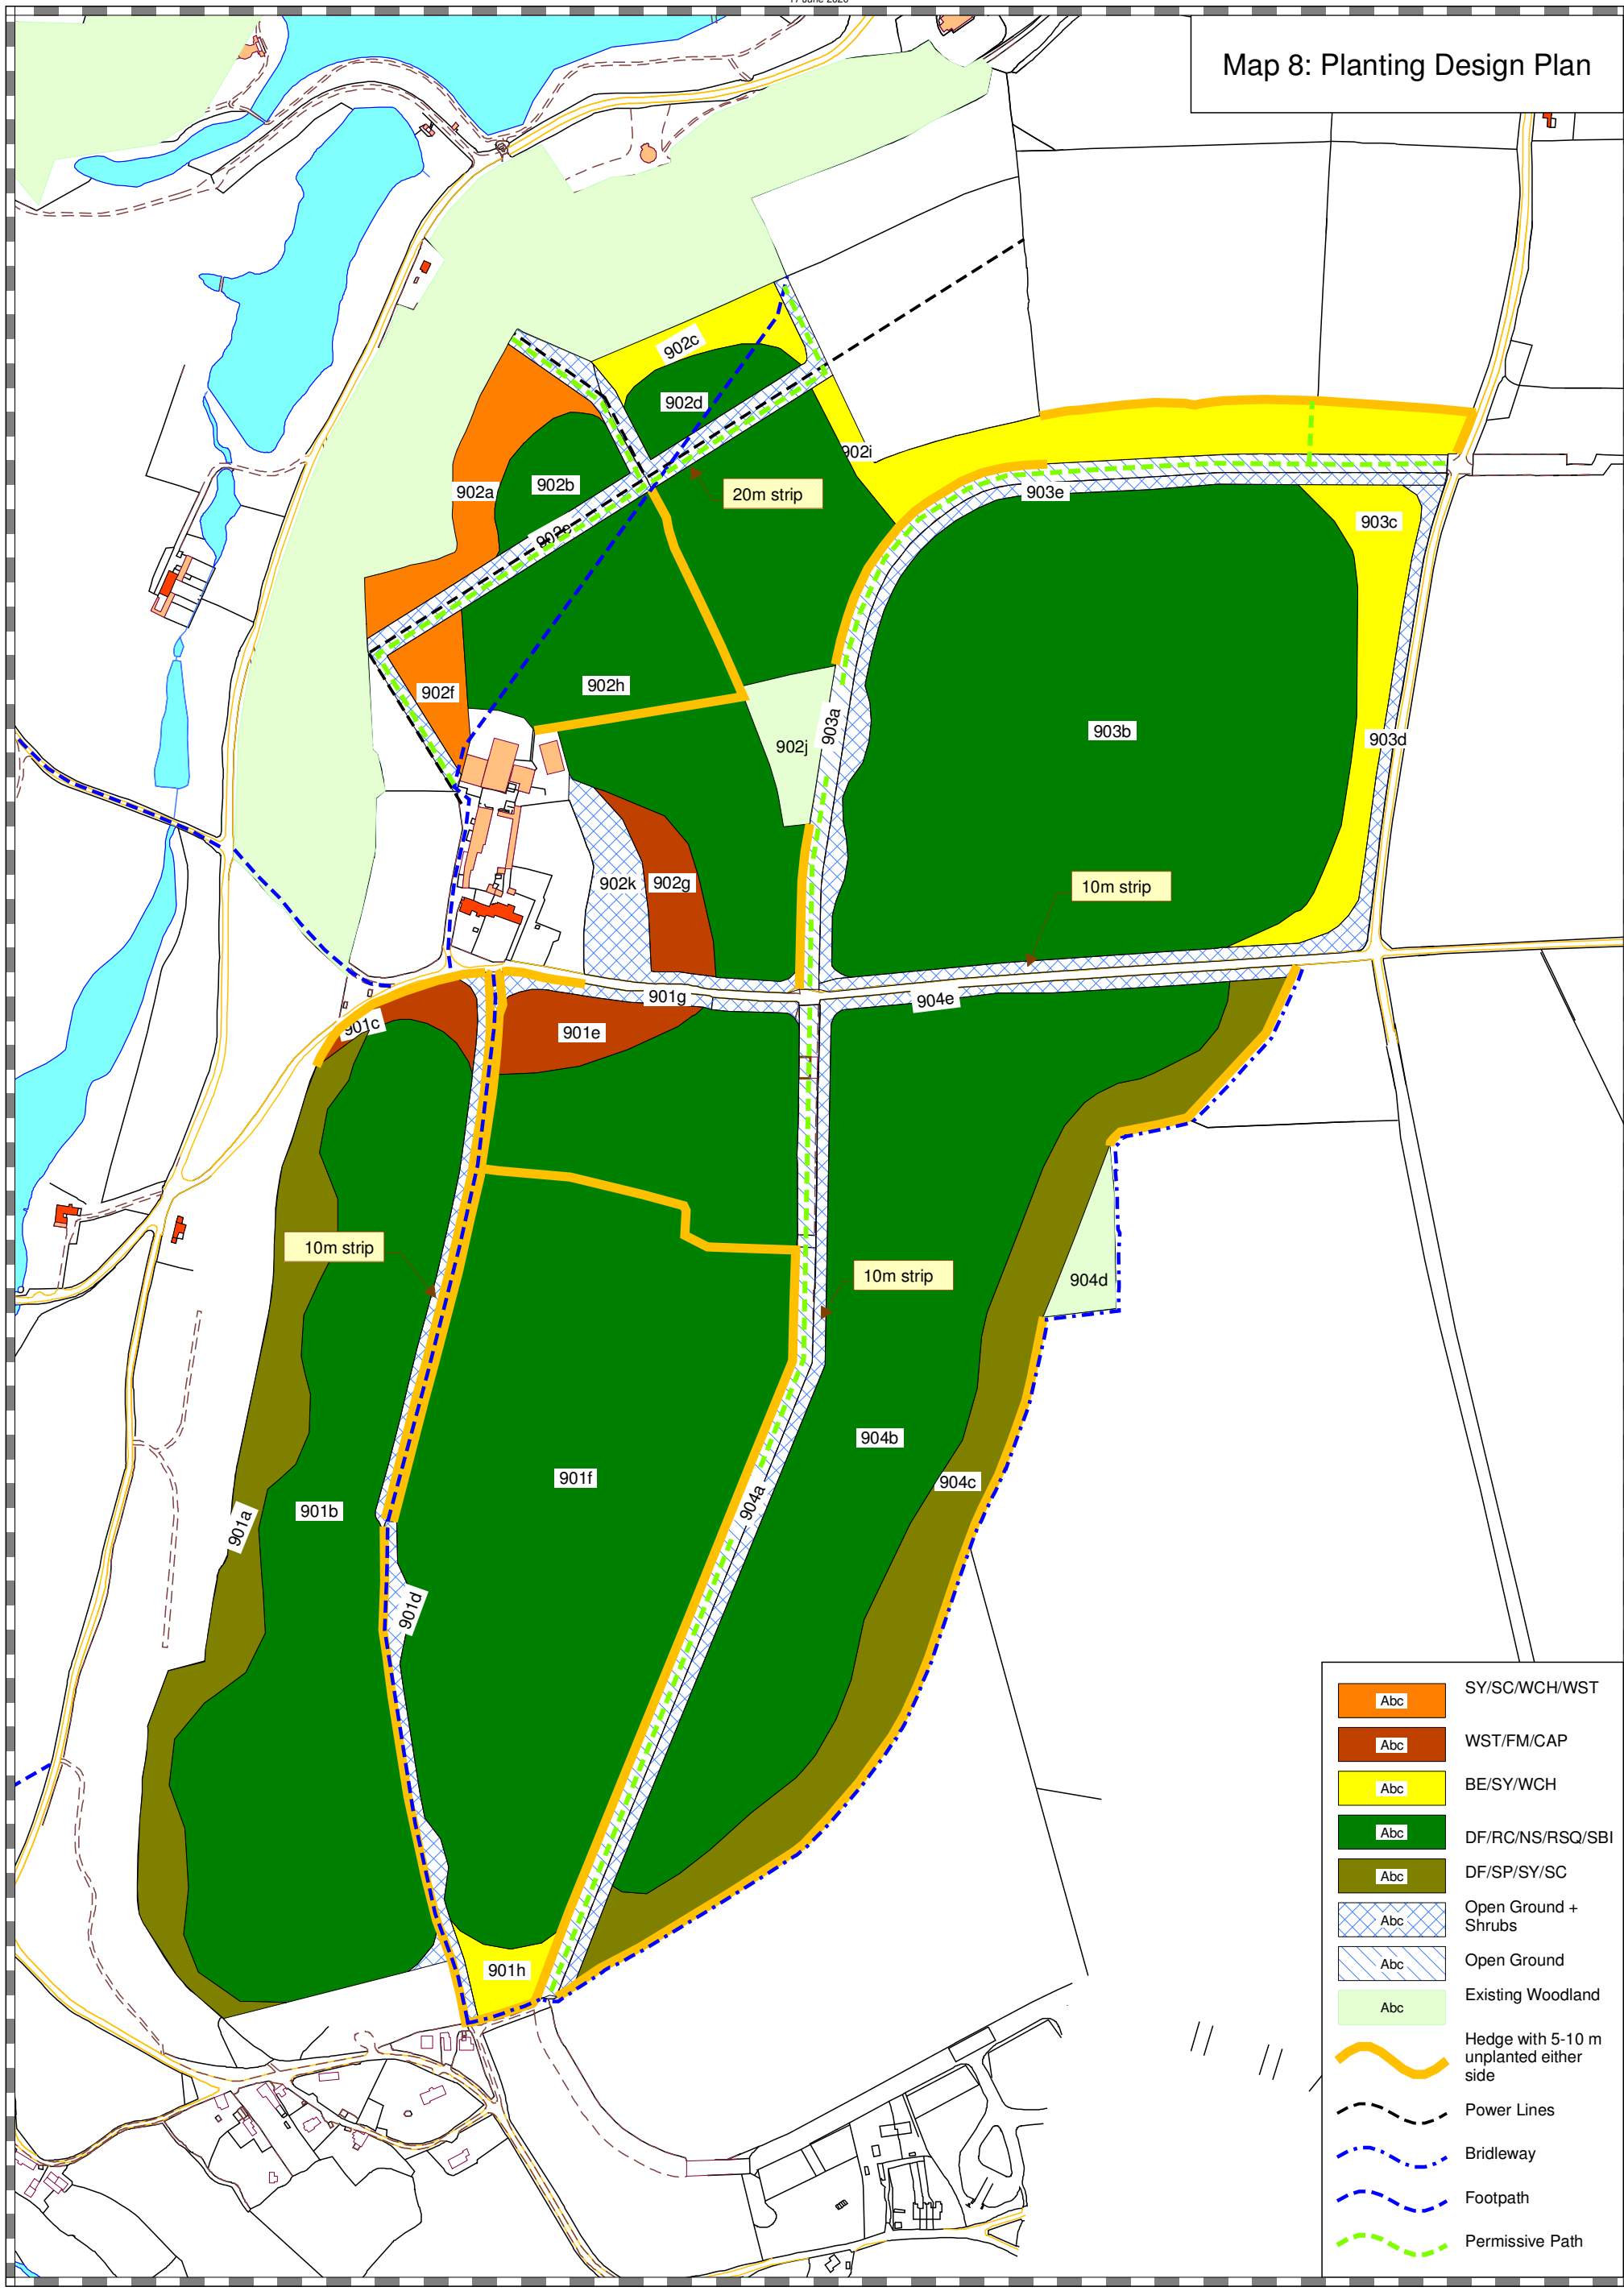

	SY/SC/WCH/WST
	WST/FM/CAP
	BE/SY/WCH
	DF/RC/NS/RSQ/SBI
	DF/SP/SY/SC
	Open Ground + Shrubs
	Open Ground
	Existing Woodland
	Hedge with 5-10 m unplanted either side
	Power Lines
	Bridleway
	Footpath
	Permissive Path