



KEY:
 Existing
 Proposed
 Demolished

Notes:
 Confirm all dimensions on site prior to any off site manufacturing.
 At construction phase do not scale from drawing, use figured dimensions only.
 Dimensions are in millimetres and to structure unless stated otherwise.
 Report any discrepancies, conflicts or errors to architect prior to proceeding.
 Refer to structural engineers design for all load bearing elements, bracing, movement joints and below ground drainage.
 Refer to mechanical and electrical engineers design for all building services.
 All works to comply with relevant British Standards and Building Regulations.
 This drawing and design is the property of 3bd LLP and is issued under license to the named recipient only. All copyright law protecting design, artistic & literary work contained within this drawing remains.

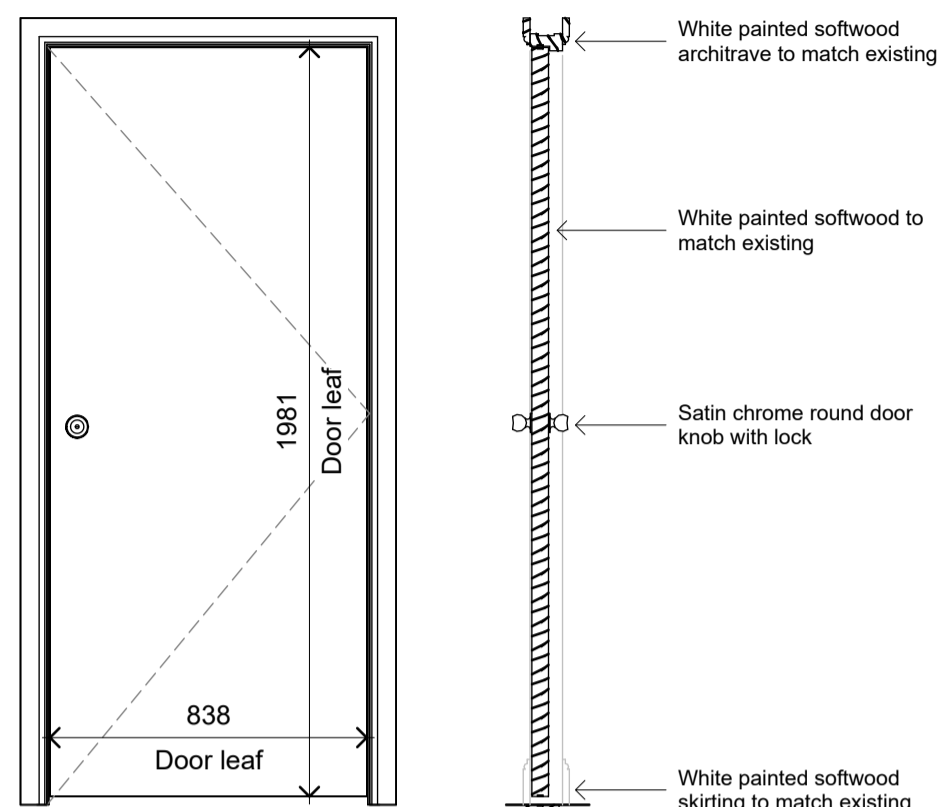


INTERNAL HOTEL ROOM DOOR

Fire Rated (FD30)
 Fitted with self-closing devices, intumescent strips and smoke seals

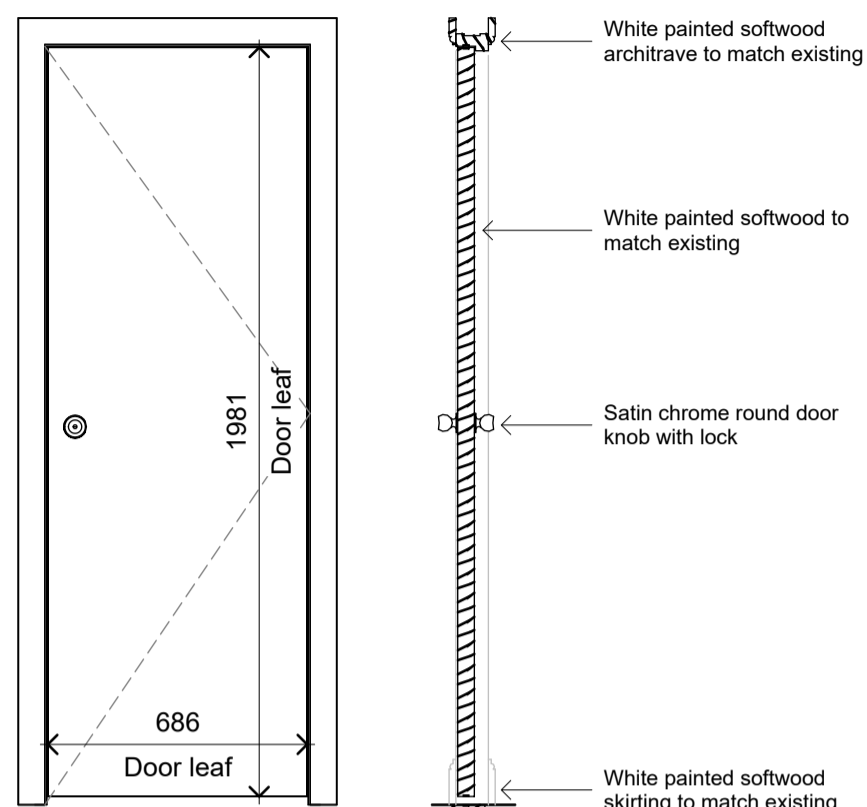


INTERNAL EN-SUITE DOOR

Schedule_ Internal Doors
 SCALE: 1 : 20

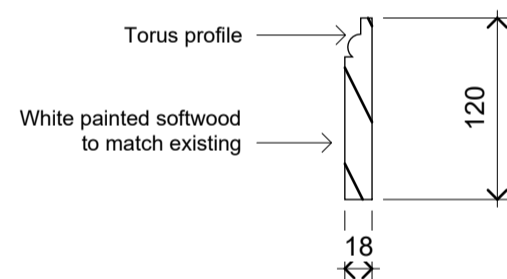

SKIRTING BOARDS

Throughout 3rd and 4th floor

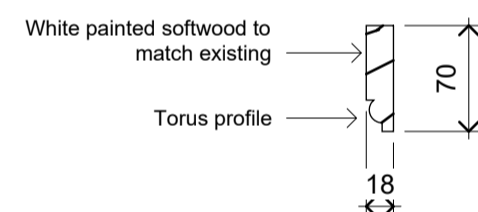

ARCHITRAVE

Throughout 3rd and 4th floor

Schedule_ Internal Joinery
 SCALE: 1 : 5

A	Updated to comments	04/03/24
Rev	Description	Date

FOR PLANNING

3bd LLP
Architects
 RIBA Chartered Practice © 2021
 15&17 Backfields Lane, Stokes Croft, Bristol, BS2 8QW
 e:partners@3bdarchitects.com
 t: 01173 707 380

Client
Vijay Patel

Project
57 Prince Street, Bristol BS1 4QH

Drawing Title
INTERNAL DOORS AND JOINERY DETAILS

Drawing Number
388-PLA- 152

Date
 Jan '24

Scale
 As indicated@ A2

Drawn
 JB

Chkd
 SR

