

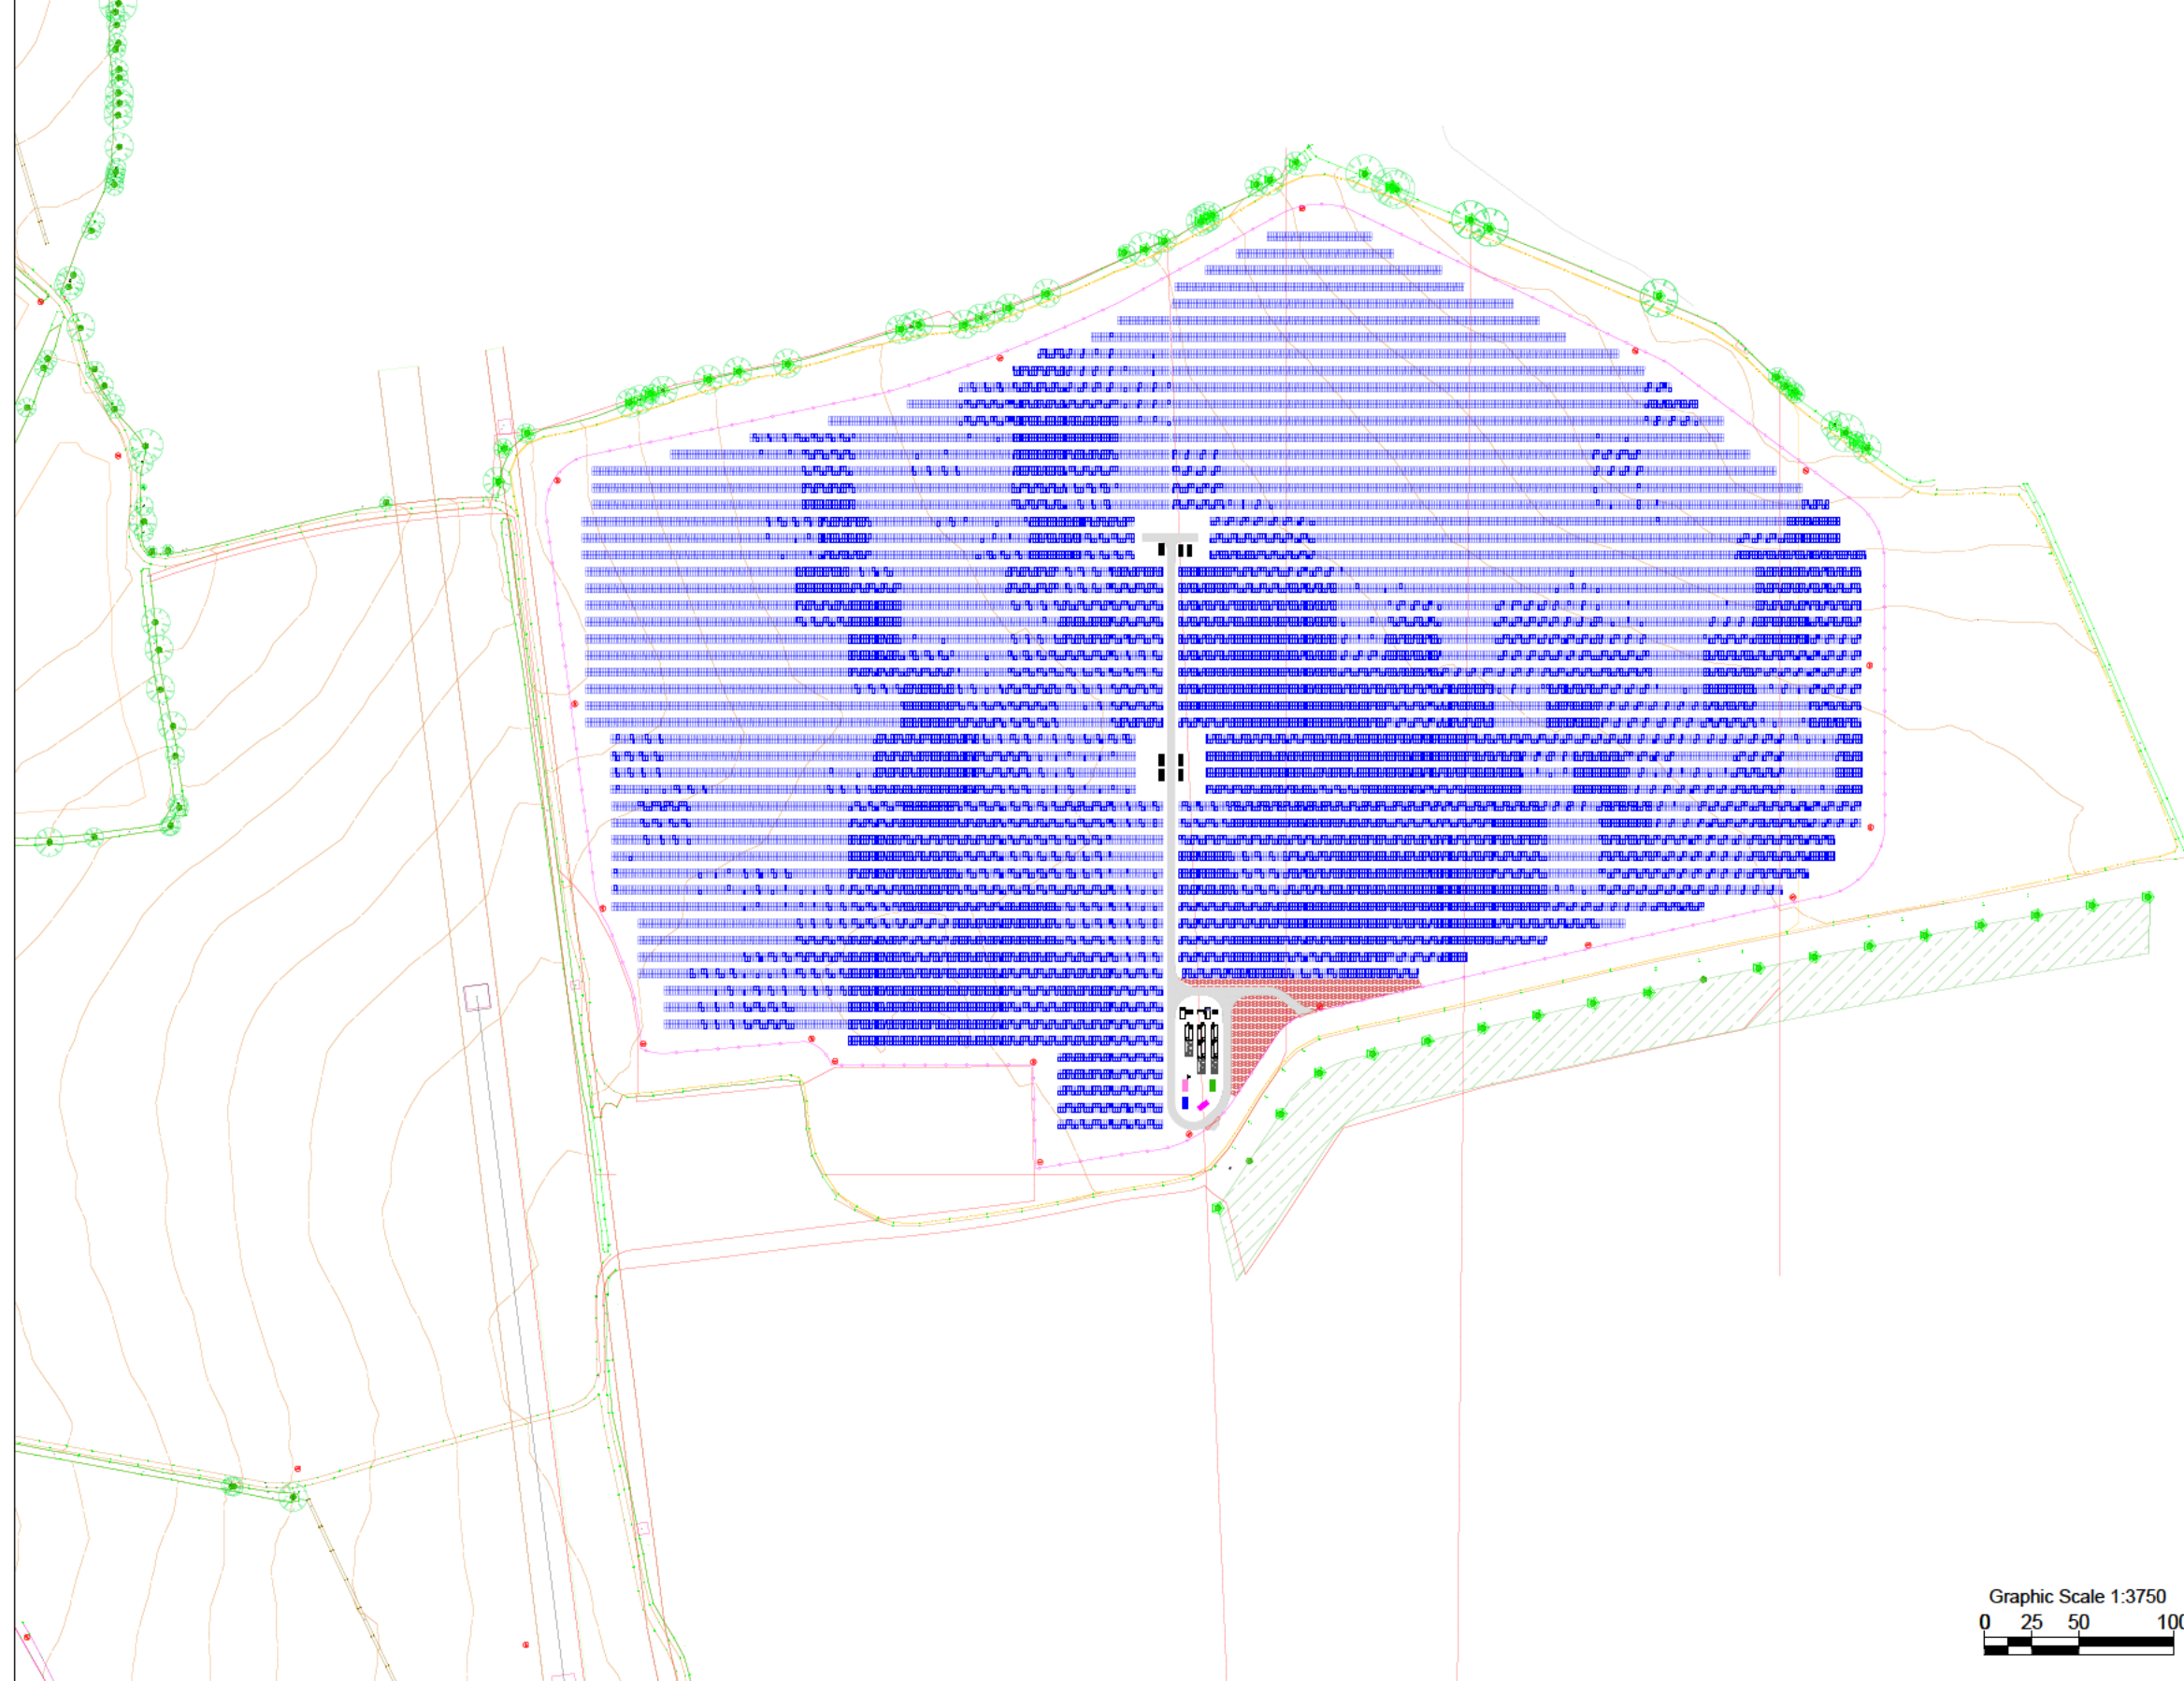


SITE DESIGN PLAN
SCALE 1:3750

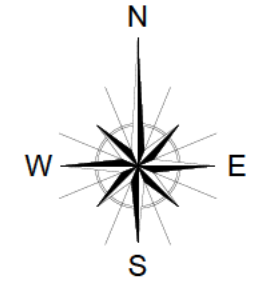

	Array
	DNO Sub-Station
	Storage Container
	Customer Sub-Station
	MV Power Station
	BESS Unit
	Future Augmentation Battery Pack
	DC Combiner box
	Transformer & switch room
	PCS
	Control & Welfare Container
	Proposed Woodland
	Temporary Construction Compound
	Over Head Line
	Fencing
	Satellite Dish
	Camera
	Access Road
	Existing Trees
	Site Entry Gate

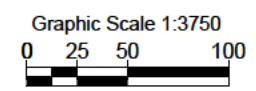

Project Details:
Latitude 51.89°N, 0.1205°E

R18	AM	SD	JR	Updated legend	08-05-2024
R0	SD	JR	JR	First Draft	21-07-2021
REV	DRAWN	REVIEWED	APPROVED	CHANGE	DATE

GreenEnco
3 Allington Road, Harrow
London, HA2 6AJ

DRAWING TITLE	SITE DESIGN PLAN	DRAWING NUMBER	PL.001	APPROVAL STAMP:	SCALE:	
PROJECT NAME & ADDRESS	Uttlesford	CUSTOMER:	Endurance Energy Wickham Hall Limited		1:3750	
					STATUS:	FORMAT:
						DIN A3
					SHEET:	
					1/1	

A3 - (420 x 297) mm