



MOUNTING STRUCTURE


2P x 24 (FULL TABLE) MOUNTING STRUCTURE SCALE 1:100

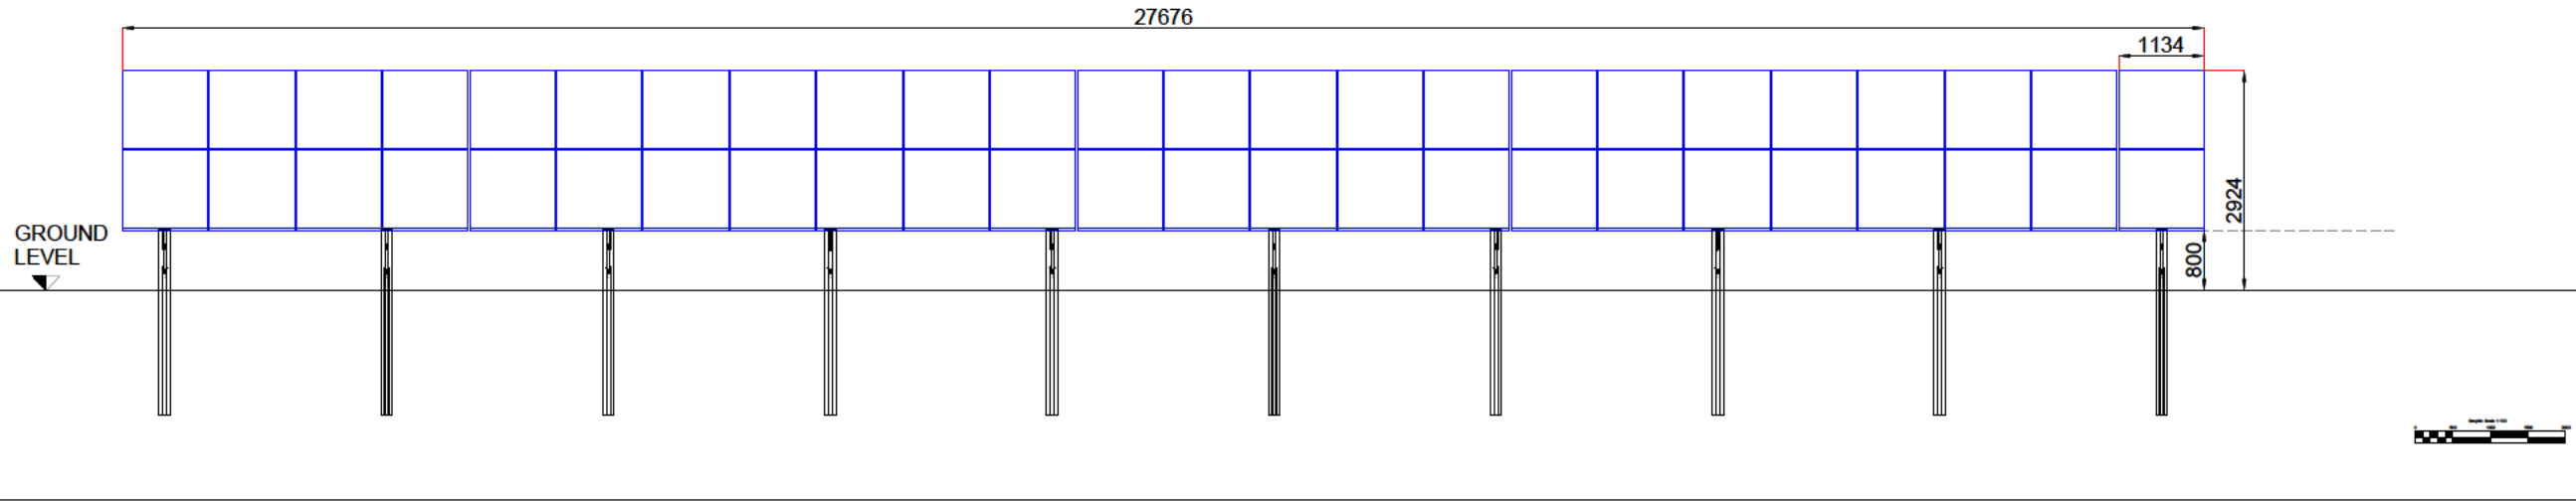

2P x 12 (HALF TABLE) MOUNTING STRUCTURE SCALE 1:100

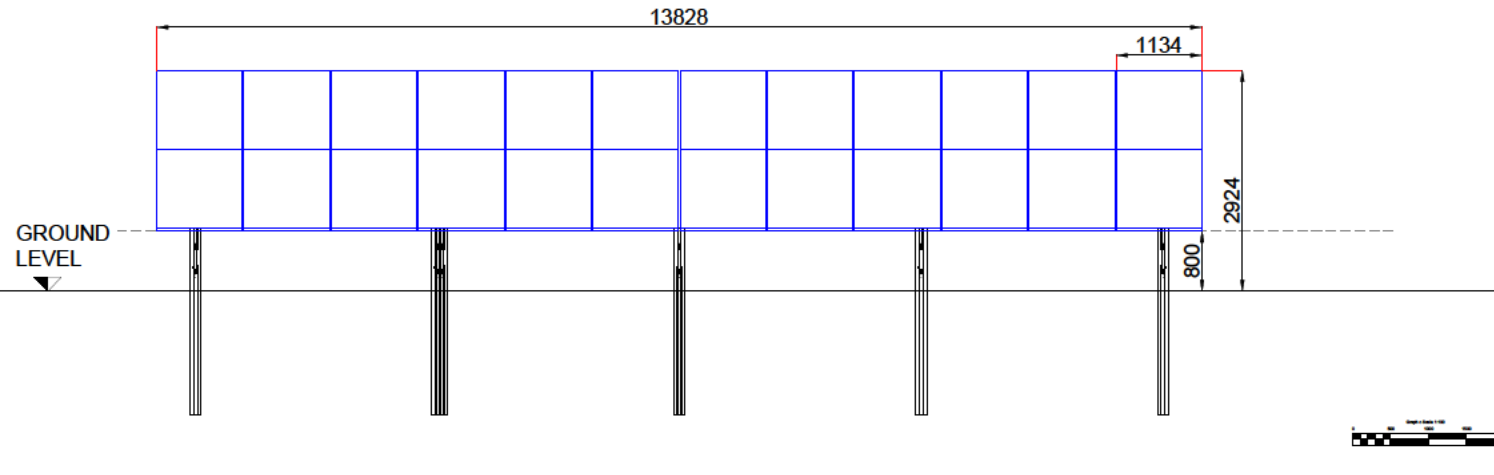

2P x 24 & 2P x 12 MOUNTING STRUCTURE SCALE 1:150

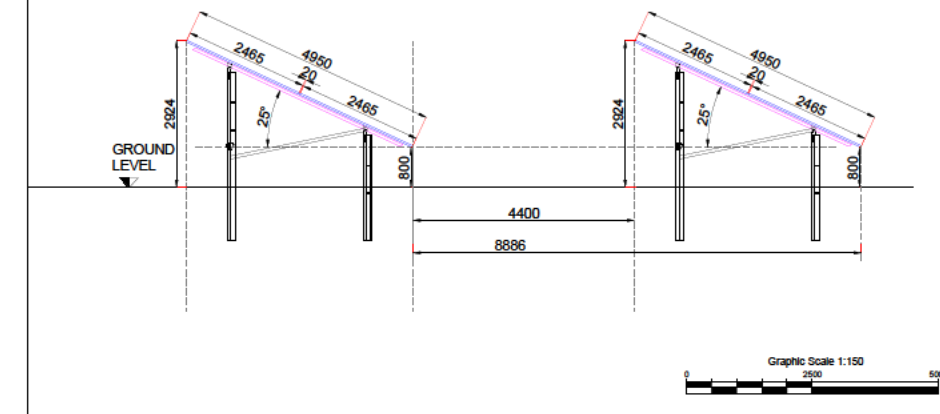

* All dimensions shown are in millimeters and are approximate *

A3 - (420 x 297) mm

REV	DRAWN	REVIEWED	APPROVED	CHANGE	DATE
R1	SB	SD	JR	Client name Changed	08.04.2024
R0	SB	SD	JR	First Issue	02.04.2024

GreenEnco

3 Allington Road, Harrow
London, HA2 6AJ

DRAWING TITLE: MOUNTING STRUCTURE	DRAWING NUMBER: PL.004	APPROVAL STAMP: PLANNING	SCALE: 1:100,1:150
PROJECT NAME & ADDRESS: Uttlesford	CUSTOMER: Endurance Energy Wickham Hall Limited	STATUS: PLANNING	FORMAT: DIN A3
			SHEET: 1/1