
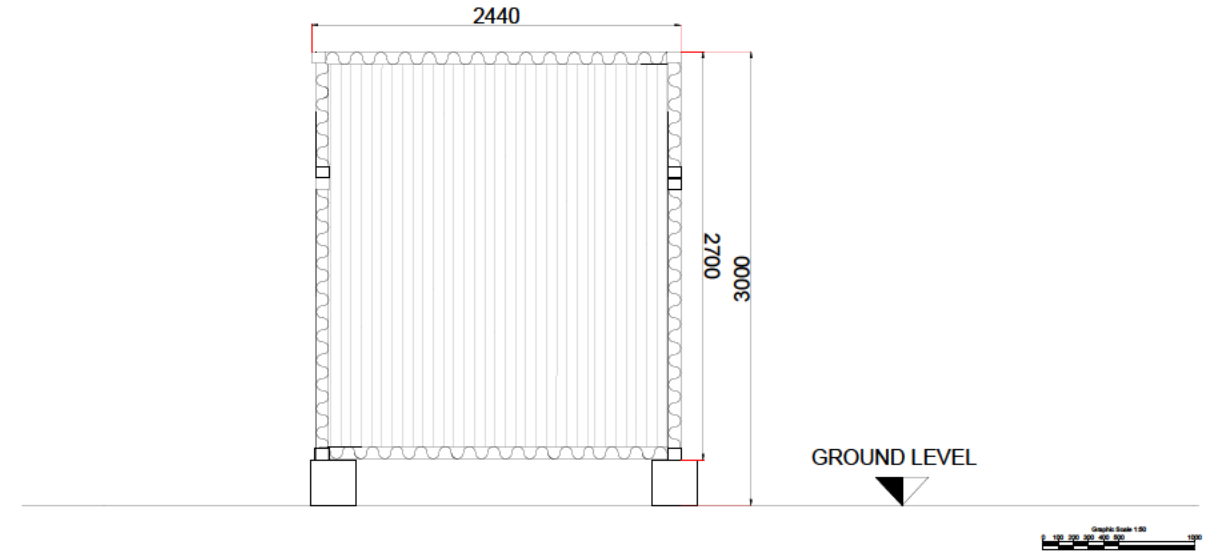


DNO SUBSTATION
SCALE 1:50



FRONT VIEW - SCALE 1:50

BACK VIEW - SCALE 1:50

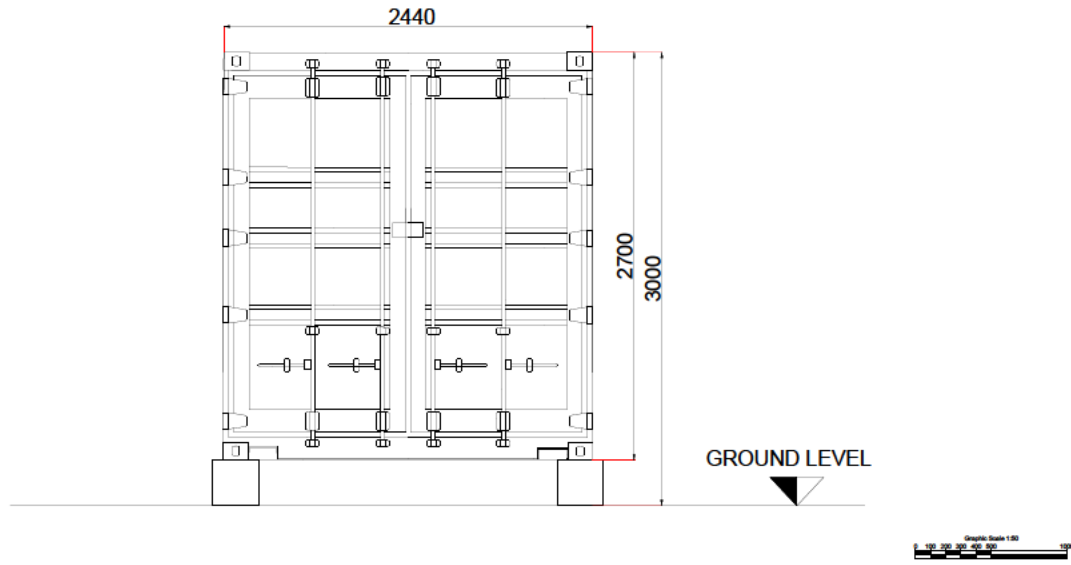

TOP VIEW - SCALE 1:50

SIDE VIEWS - SCALE 1:50

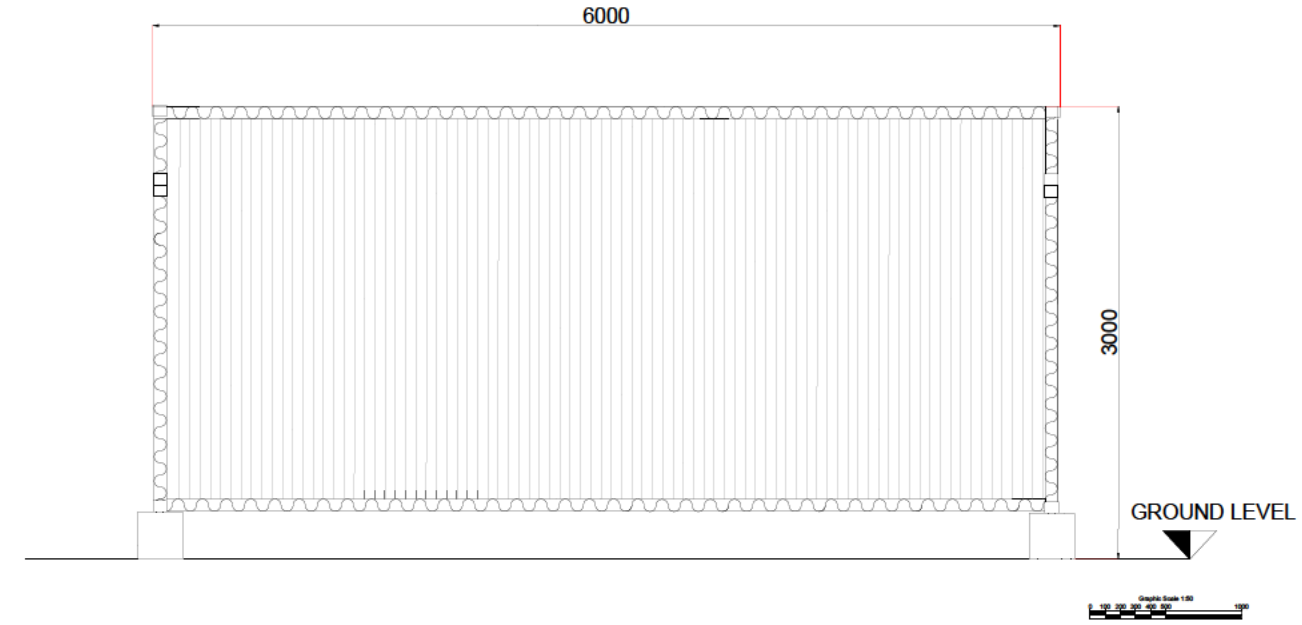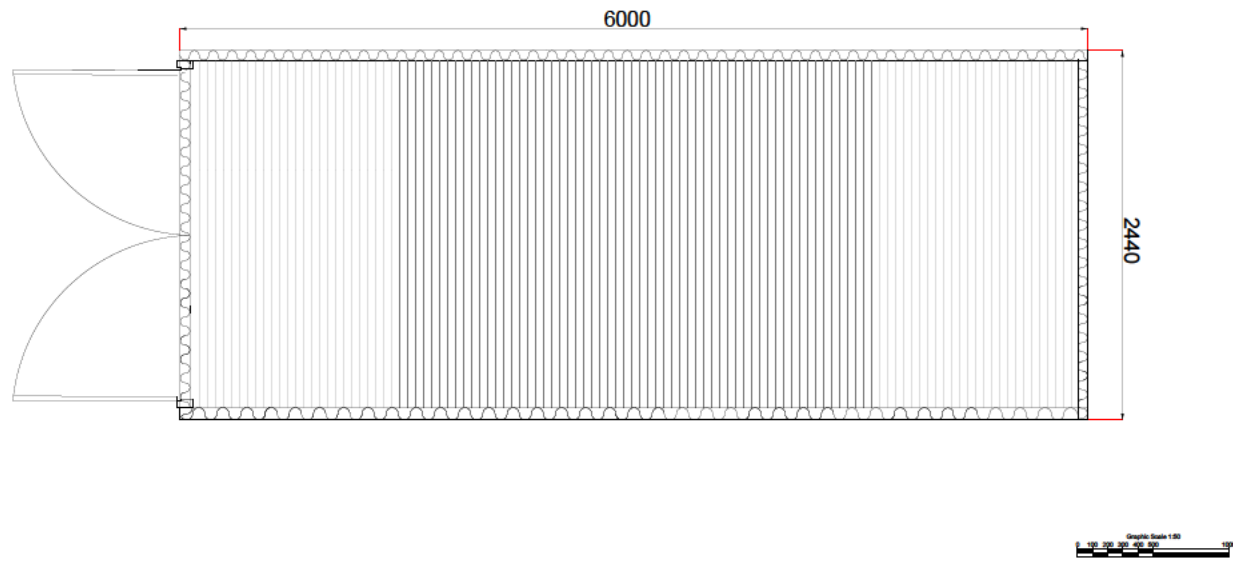

* All dimensions shown are in millimeters and are approximate *

REV	DRAWN	REVIEWED	APPROVED	CHANGE	DATE
R1	SB	SD	JR	Client name changed	08.04.2024
R0	SB	SD	JR	First Issue	02.04.2024

GreenEnco

3 Allington Road, Harrow
London, HA2 6AJ

DRAWING TITLE:

DNO SUBSTATION

PROJECT NAME & ADDRESS:

Uttlesford

CUSTOMER:

Endurance Energy Wickham Hall Limited

DRAWING NUMBER:

PL.006b

STATUS:

PLANNING

SCALE:

1:50

FORMAT:

DIN A3

SHEET:

1/1

A3 - (420 x 297) mm