



MV POWER STATION  
SCALE 1:50


FRONT VIEW - SCALE 1:50

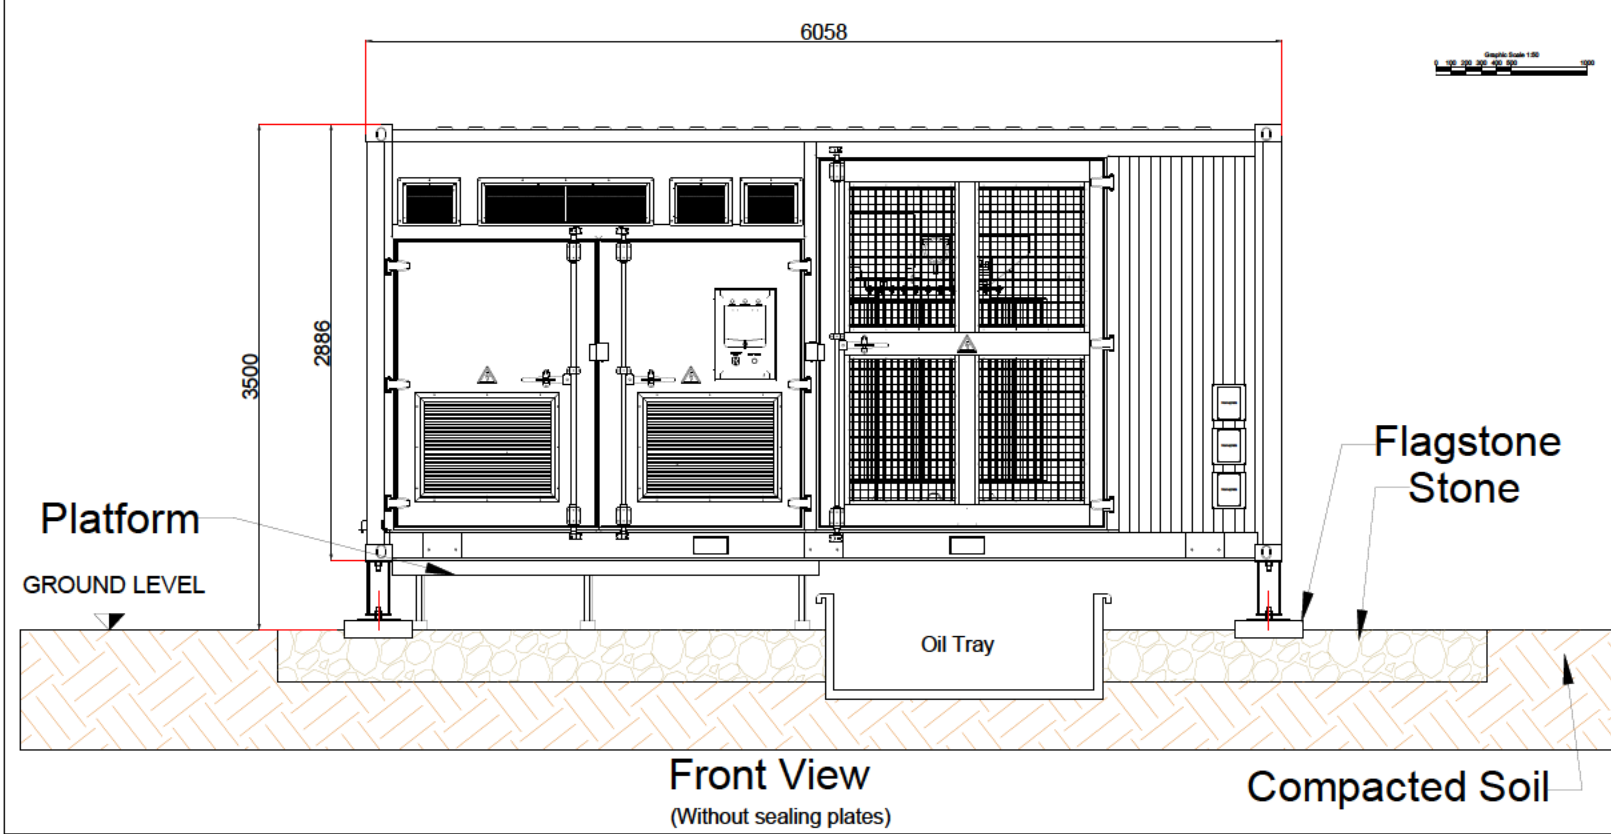


BOTTOM VIEW - SCALE 1:50

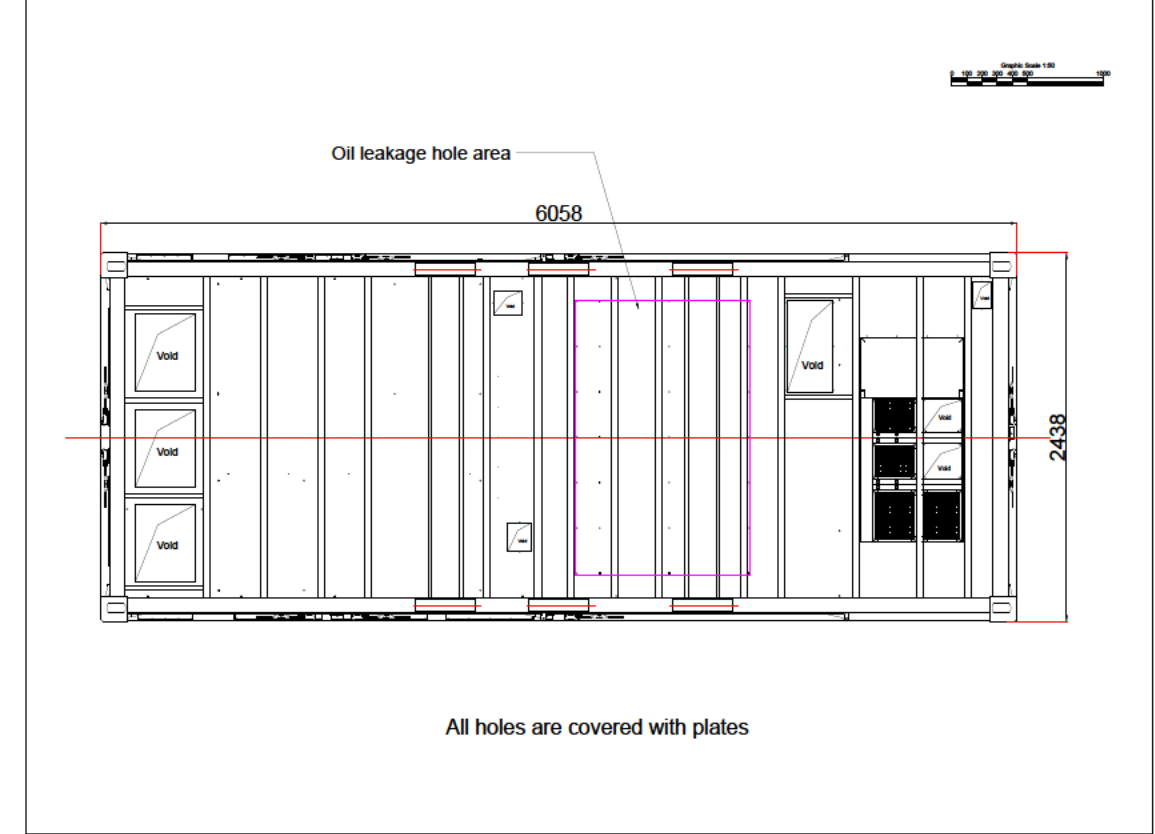

TOP VIEW - SCALE 1:50

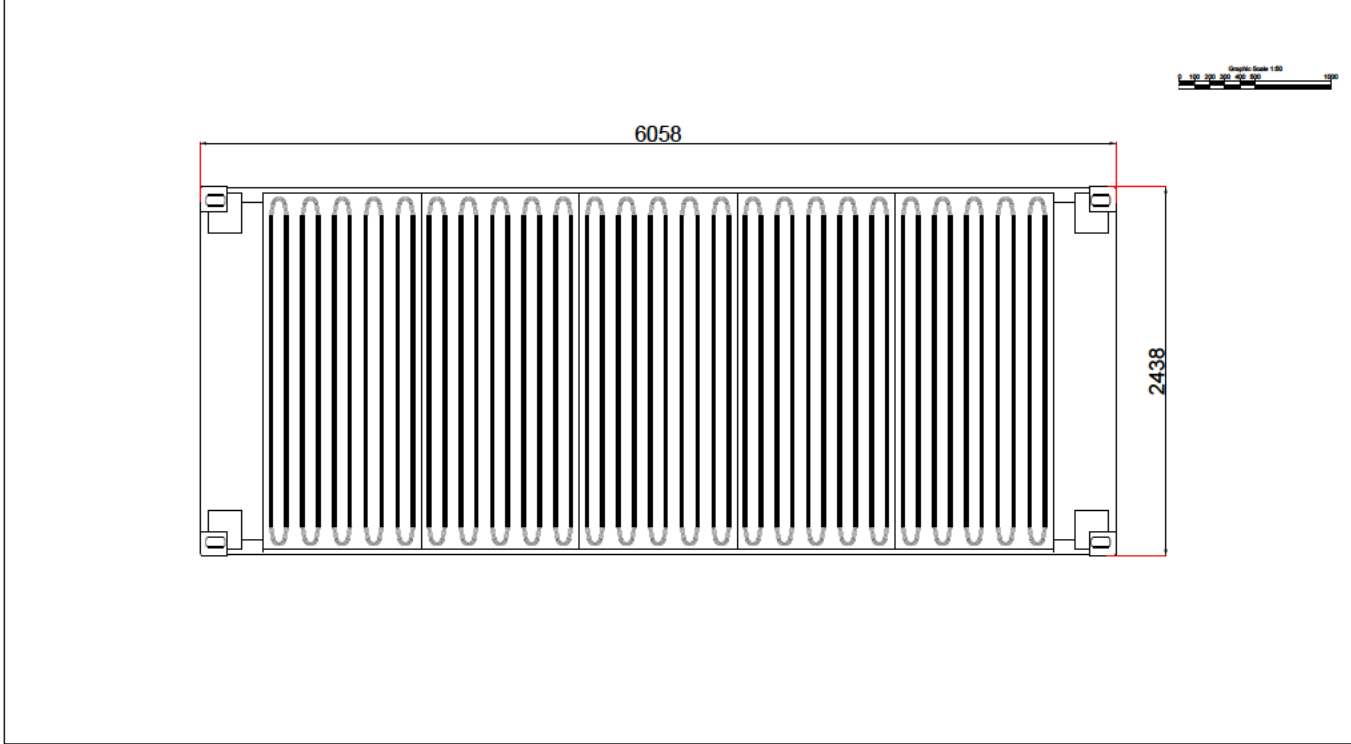

SIDE VIEWS - SCALE 1:50

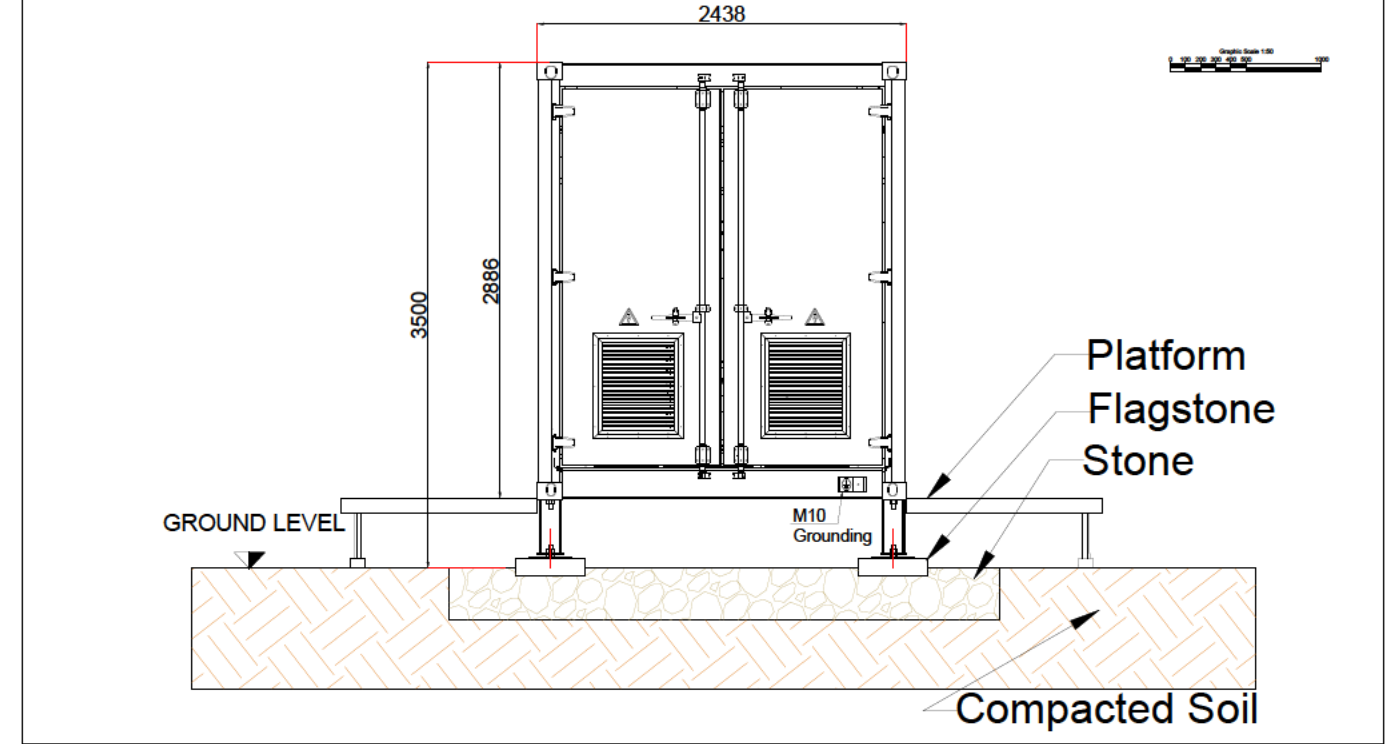

\* All dimensions shown are in millimeters and are approximate \*

A3 - (420 x 297) mm

R1	SB	SD	JR	Client name Changed	08.04.2024
R0	SB	SD	JR	First Issue	02.04.2024
REV	DRAWN	REVIEWED	APPROVED	CHANGE	DATE

**GreenEnco**

3 Allington Road, Harrow  
London, HA2 6AJ

DRAWING TITLE: MV POWER STATION	DRAWING NUMBER: PL.005	APPROVAL STAMP: PLANNING	SCALE: 1:50
PROJECT NAME & ADDRESS: Uttlesford	CUSTOMER: Endurance Energy Wickham Hall Limited	STATUS:	FORMAT: DIN A3
			SHEET: 1/1