
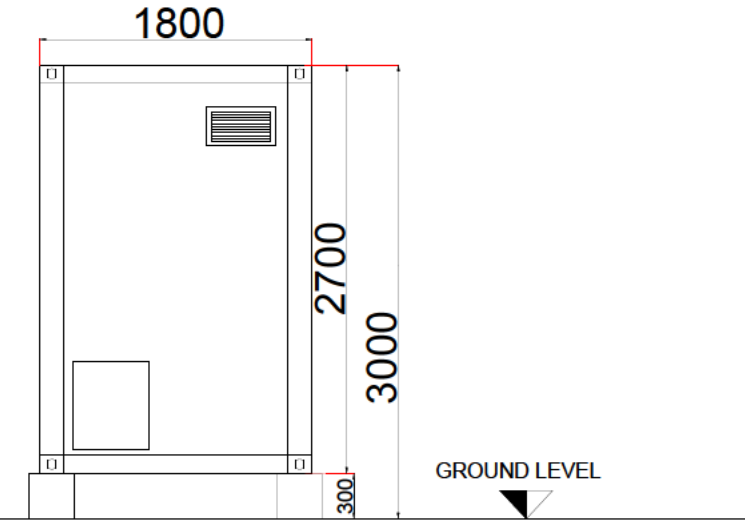


BESS UNITS
SCALE: 1:50 and 1:100



FRONT VIEW - SCALE 1:50

BACK VIEW - SCALE 1:50

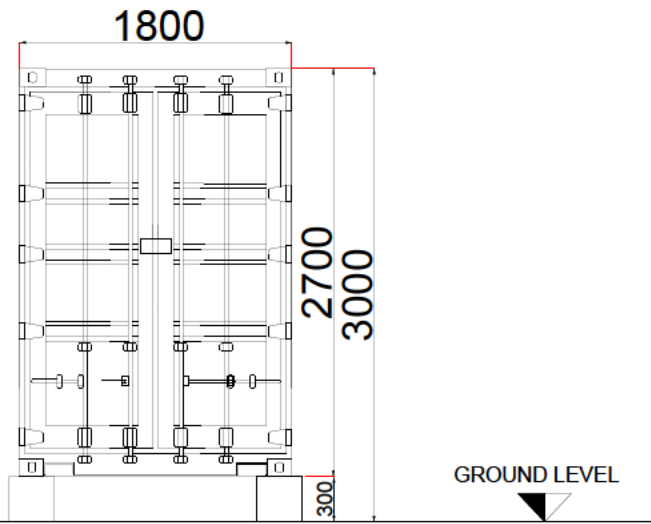

TOP VIEW - SCALE 1:100

SIDE VIEW - SCALE 1:100

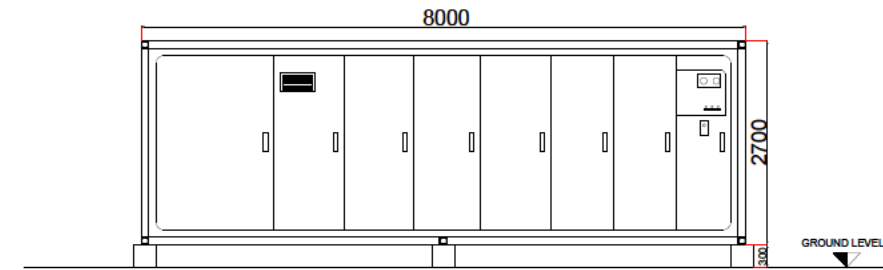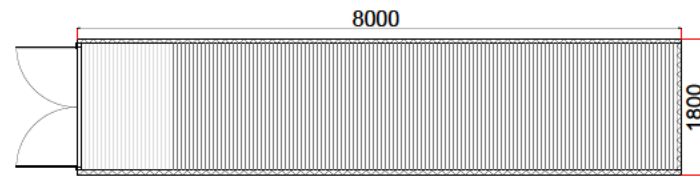

* All dimensions shown are in millimeters and are approximate *

REV	DRAWN	REVIEWED	APPROVED	CHANGE	DATE
R1	SB	SD	JR	Client name Changed	08.04.2024
R0	AM	SD	JR	First Issue	26.03.2024

GreenEnco

3 Allington Road, Harrow
London, HA2 6AJ

DRAWING TITLE:

BESS UNITS

CUSTOMER:

Endurance Energy Wickham Hall Limited

DRAWING NUMBER:

PL.009

SCALE:
1:50 & 1:100

FORMAT:
DIN A3

SHEET:
1/1

PROJECT NAME & ADDRESS:

Uttlesford

STATUS:

PLANNING

A3 - (420 x 297) mm