
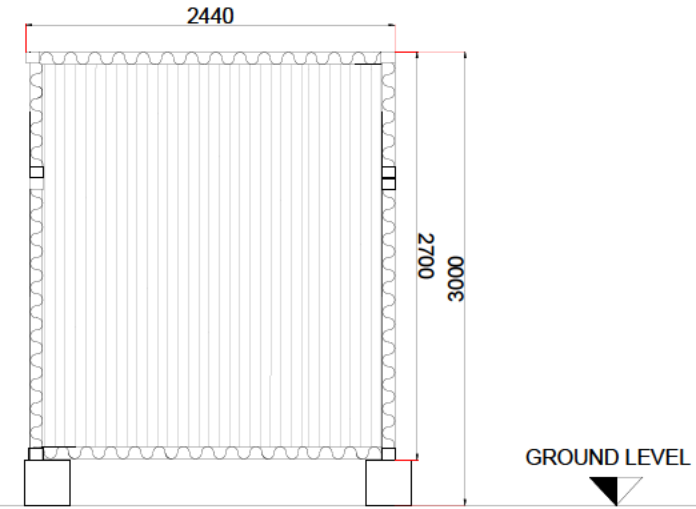


STORAGE CONTAINER
SCALE 1:50



FRONT VIEW - SCALE 1:50

BACK VIEW - SCALE 1:50

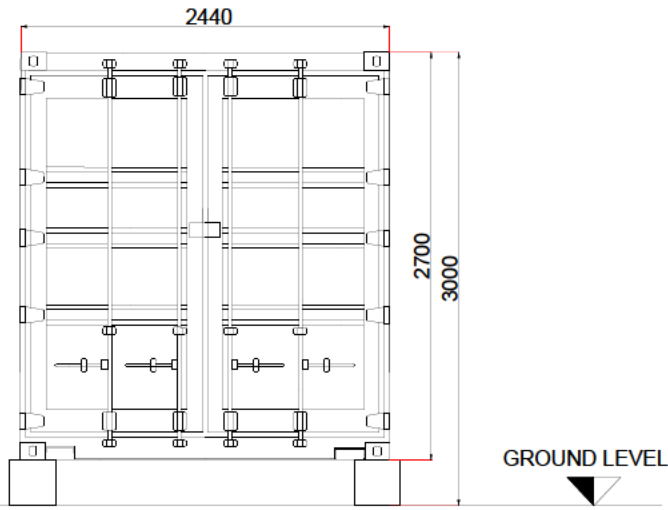

TOP VIEW - SCALE 1:50

SIDE VIEWS - SCALE 1:50

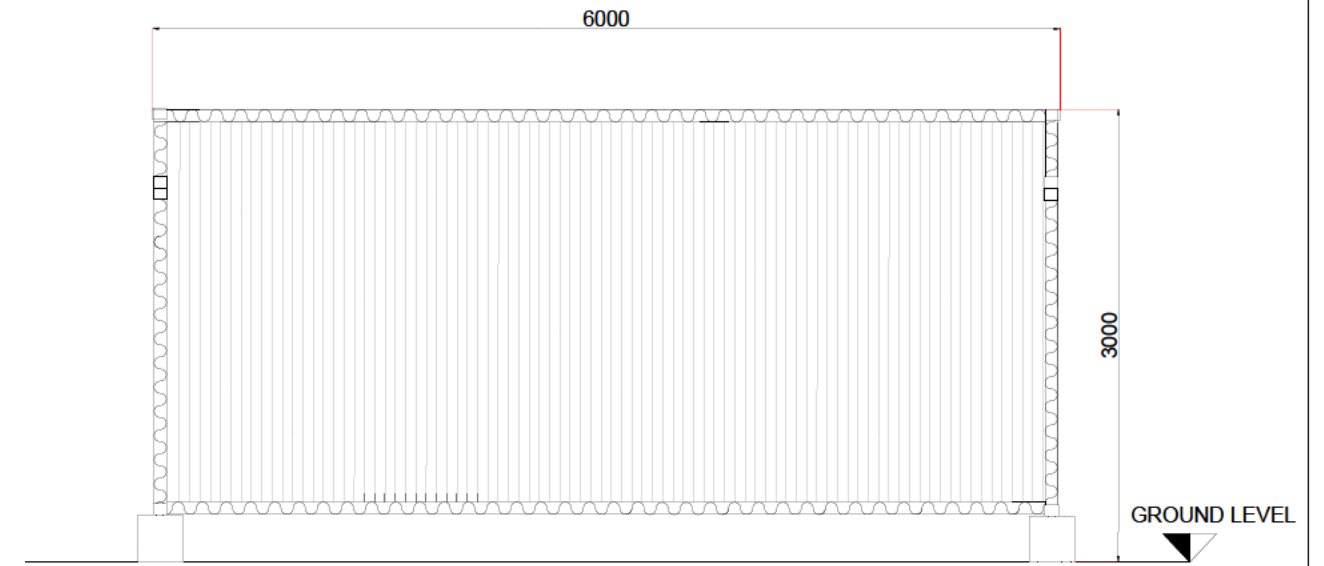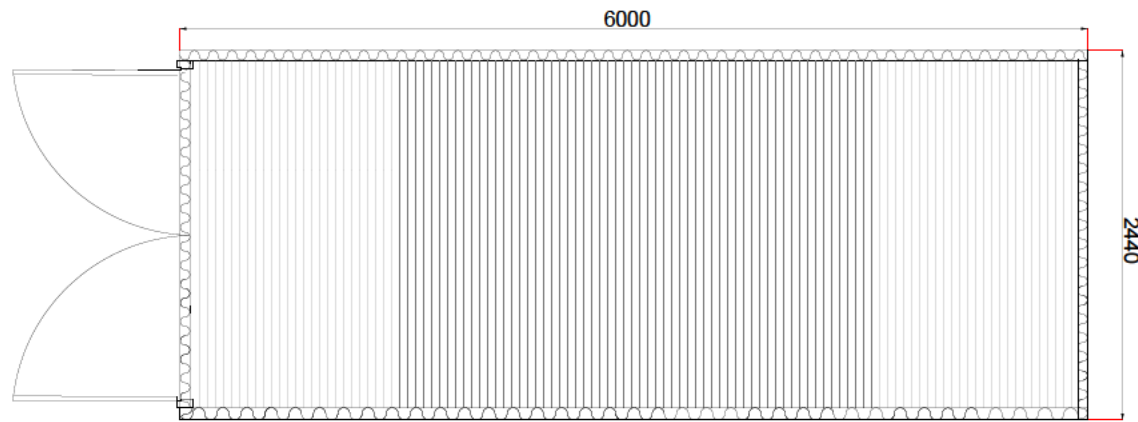

* All dimensions shown are in millimeters and are approximate *

REV	DRAWN	REVIEWED	APPROVED	CHANGE	DATE
R1	SB	SD	JR	Client name Changed	08.04.2024
R0	AM	SD	JR	First Issue	26.03.2024

GreenEnco

3 Allington Road, Harrow
London, HA2 6AJ

DRAWING TITLE: Storage Container

PROJECT NAME & ADDRESS: Uttlesford

CUSTOMER: Endurance Energy Wickham Hall Limited

DRAWING NUMBER: PL.007

STATUS: PLANNING

SCALE: 1:50

FORMAT: DIN A3

SHEET: 1/1

A3 - (420 x 297) mm