



POWER CONVERSION SYSTEM (PCS)
SCALE: 1:50


FRONT VIEW - SCALE 1:50

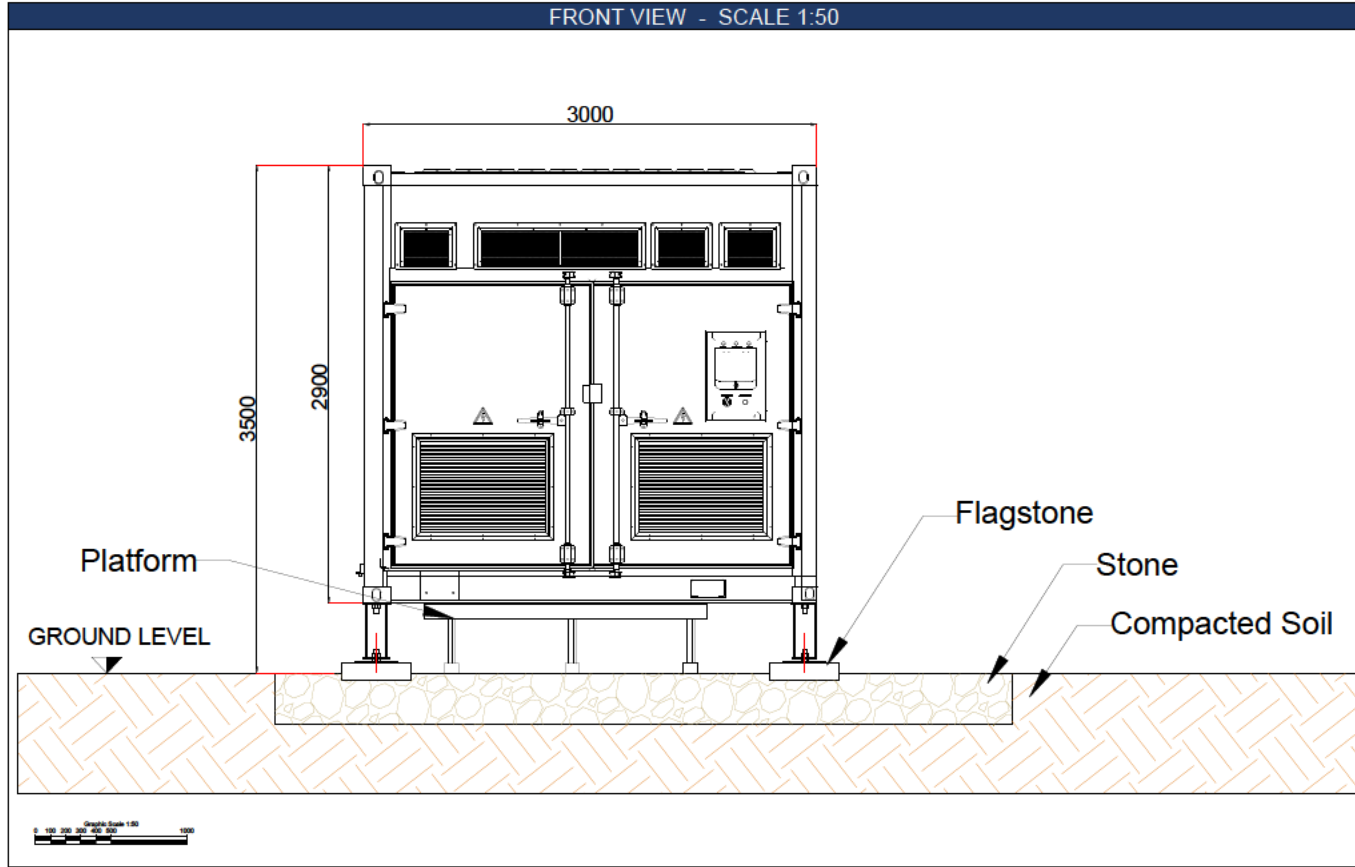


BOTTOM VIEW - SCALE 1:50

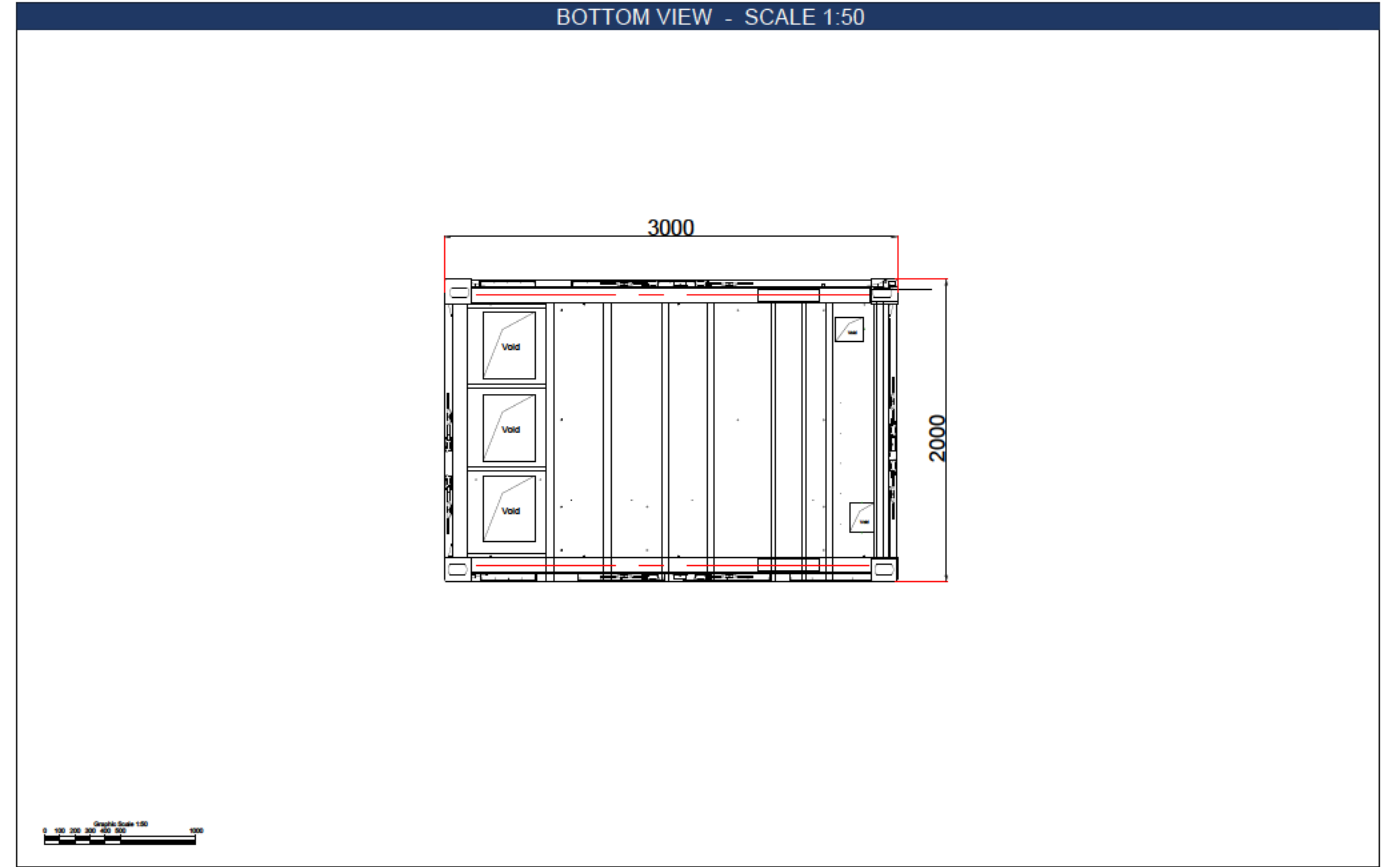

TOP VIEW - SCALE 1:50

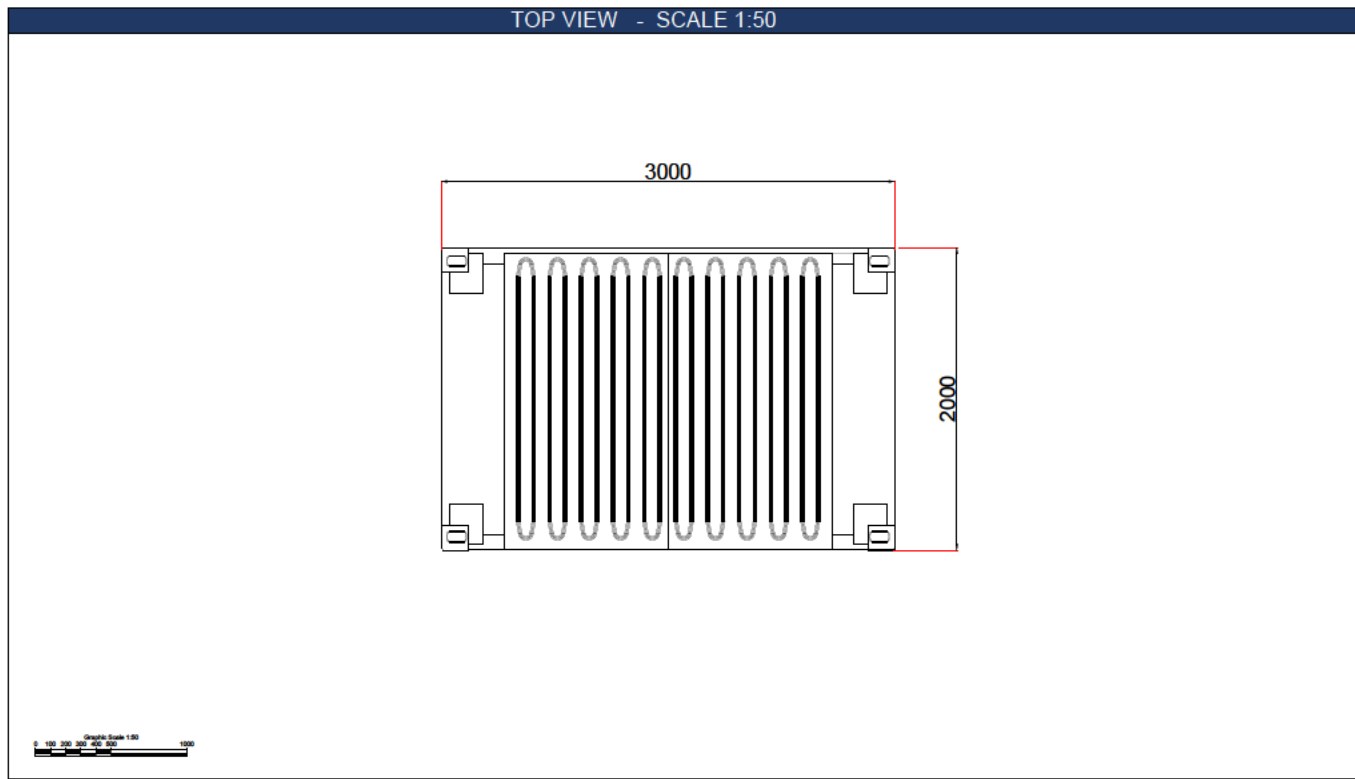

SIDE VIEWS - SCALE 1:50

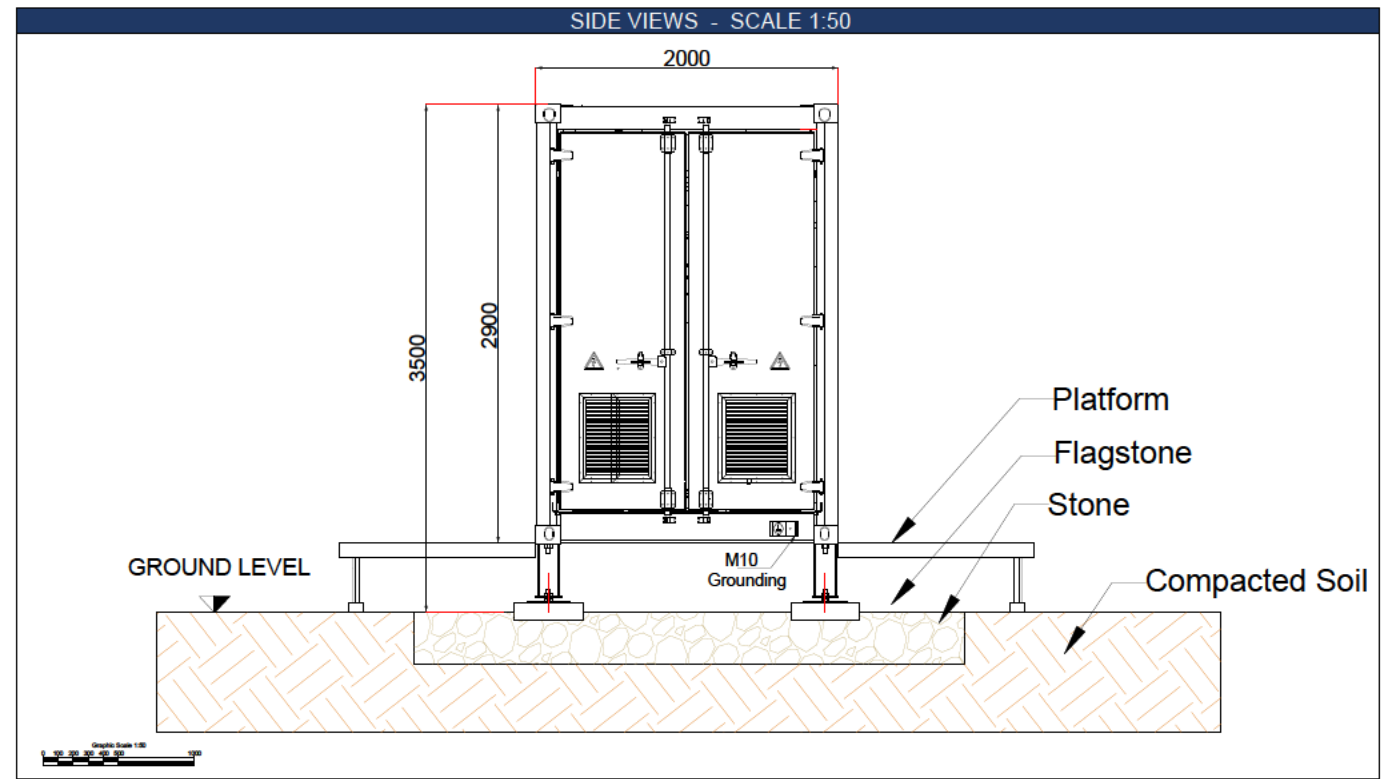

* All dimensions shown are in millimeters and are approximate *

A3 - (420 x 297) mm

REV	DRAWN	REVIEWED	APPROVED	CHANGE	DATE
R1	SB	SD	JR	Client name Changed	08.04.2024
R0	AM	SD	JR	First Issue	26.03.2024

GreenEnco
3 Allington Road, Harrow
London, HA2 6AJ

DRAWING TITLE: Power Conversion System (PCS)	CUSTOMER: Endurance Energy Wickham Hall Limited
PROJECT NAME & ADDRESS: Uttlesford	

DRAWING NUMBER: PL.010b	SCALE: 1:50
STATUS: PLANNING	FORMAT: DIN A3
	SHEET: 1/1