



Ground Floor

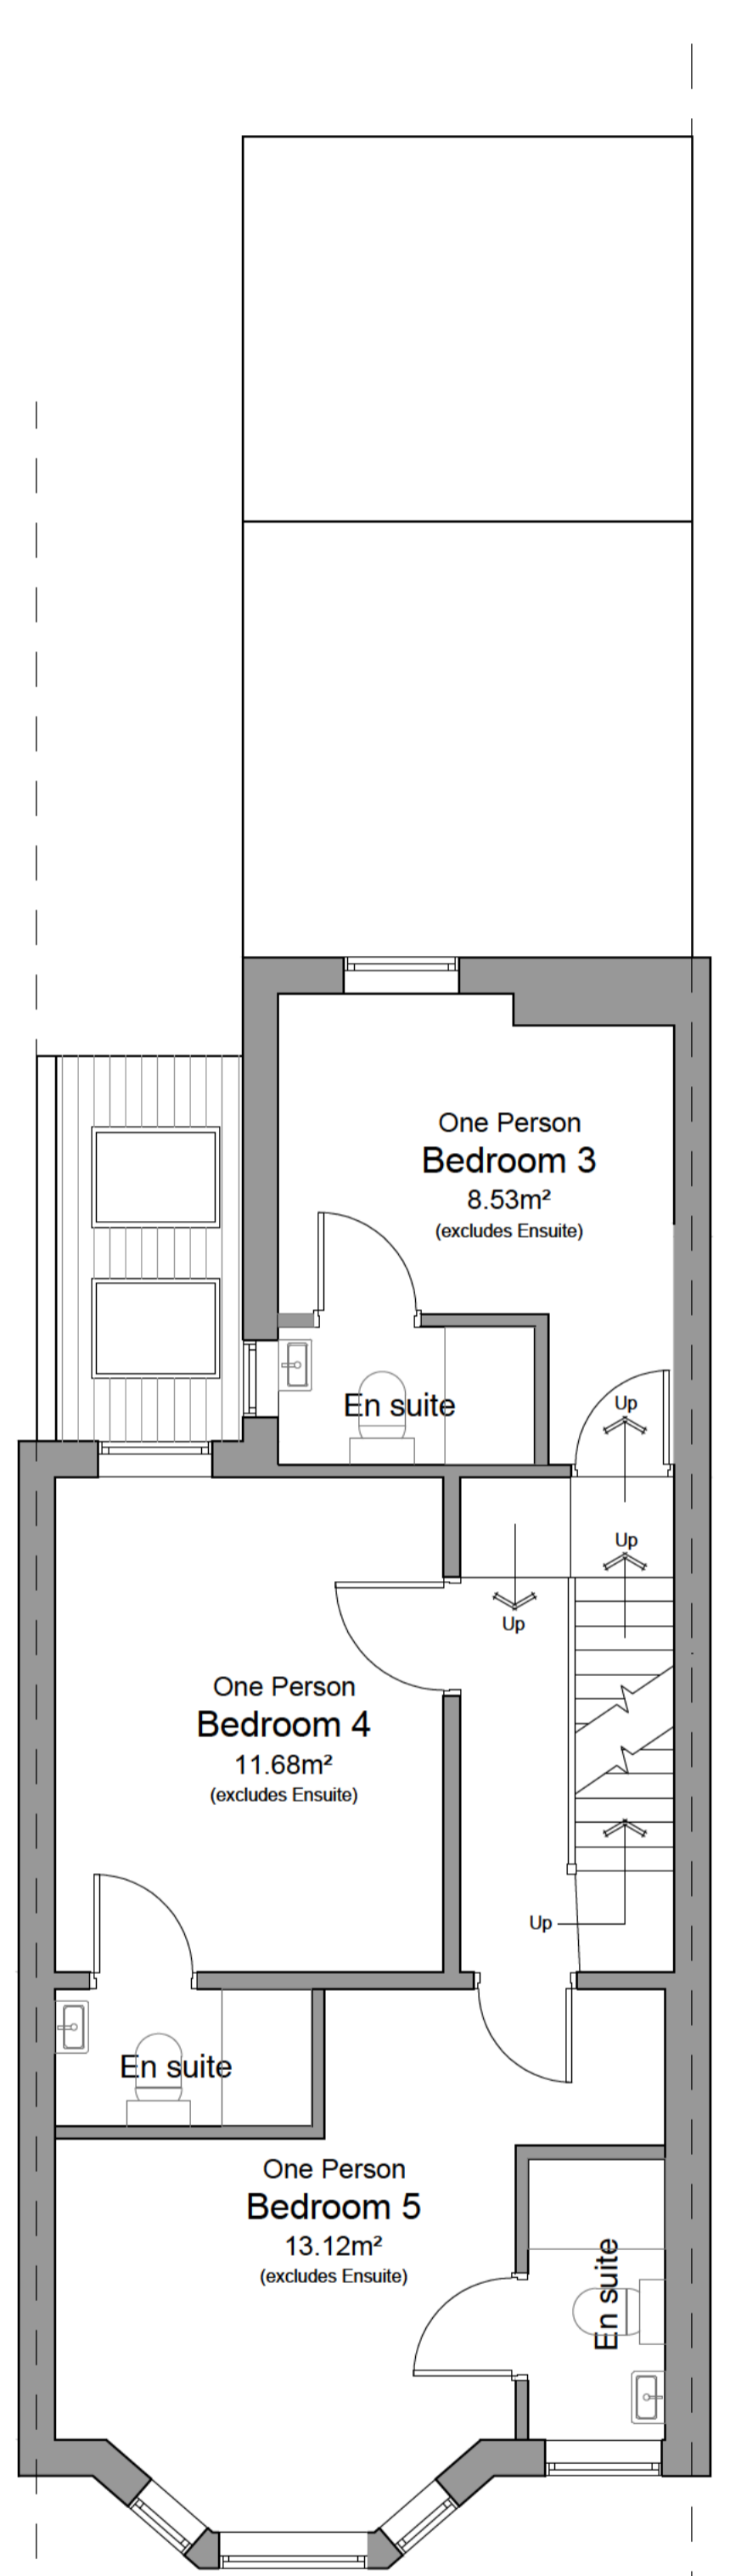

First Floor

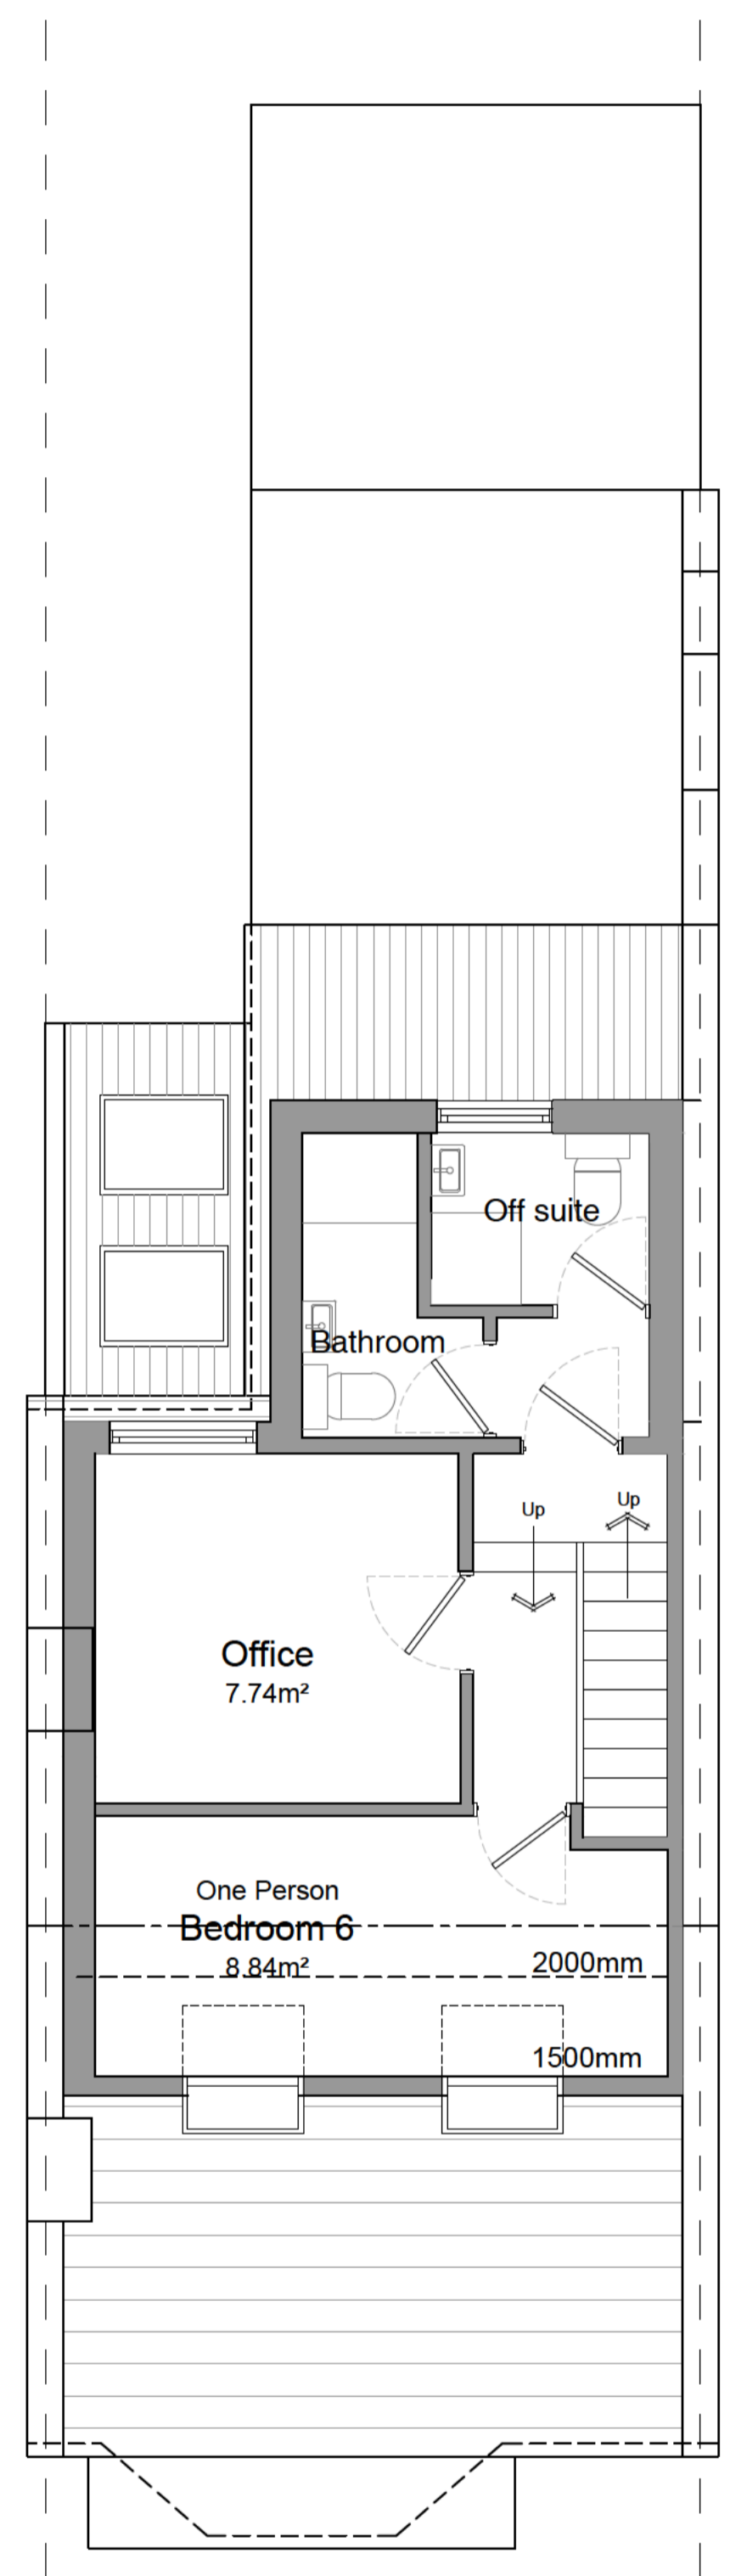

Second Floor

PROJECT:
 59 Langton Road
 Brislington, BS4 4ER
TITLE:
 Existing Plans

SCALE: 1:50 @ A1 **DATE:** Jan 2024 **DRAWN BY:** ams
DRAWING NUMBER: 4245.PL2.03 **REVISION:** B

