


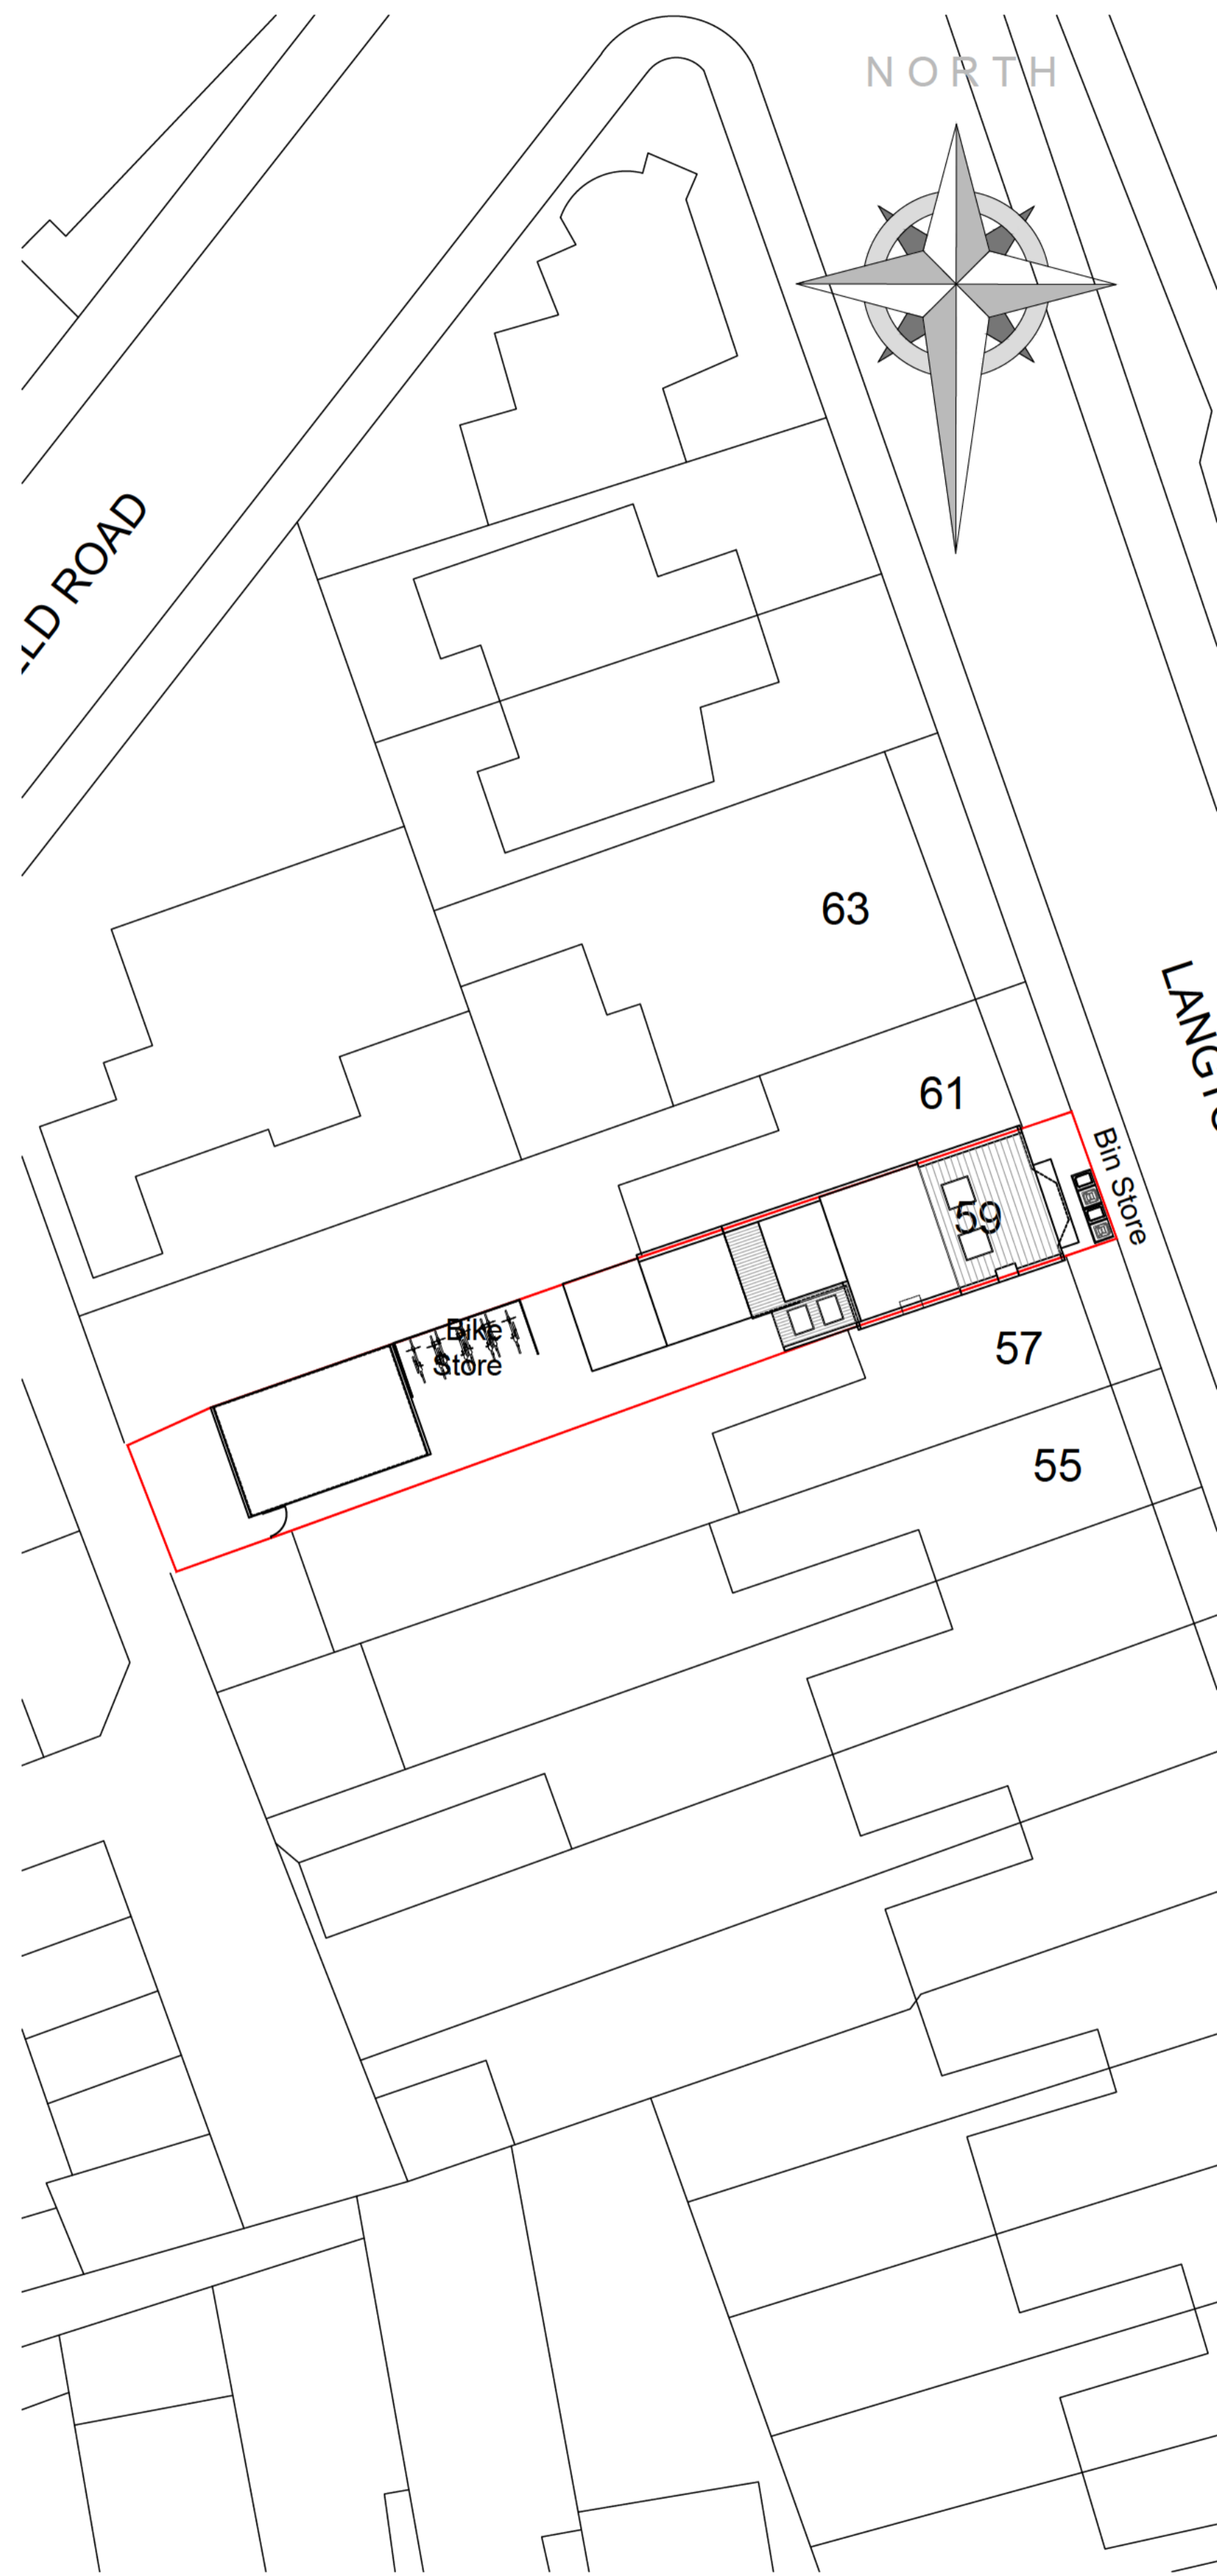


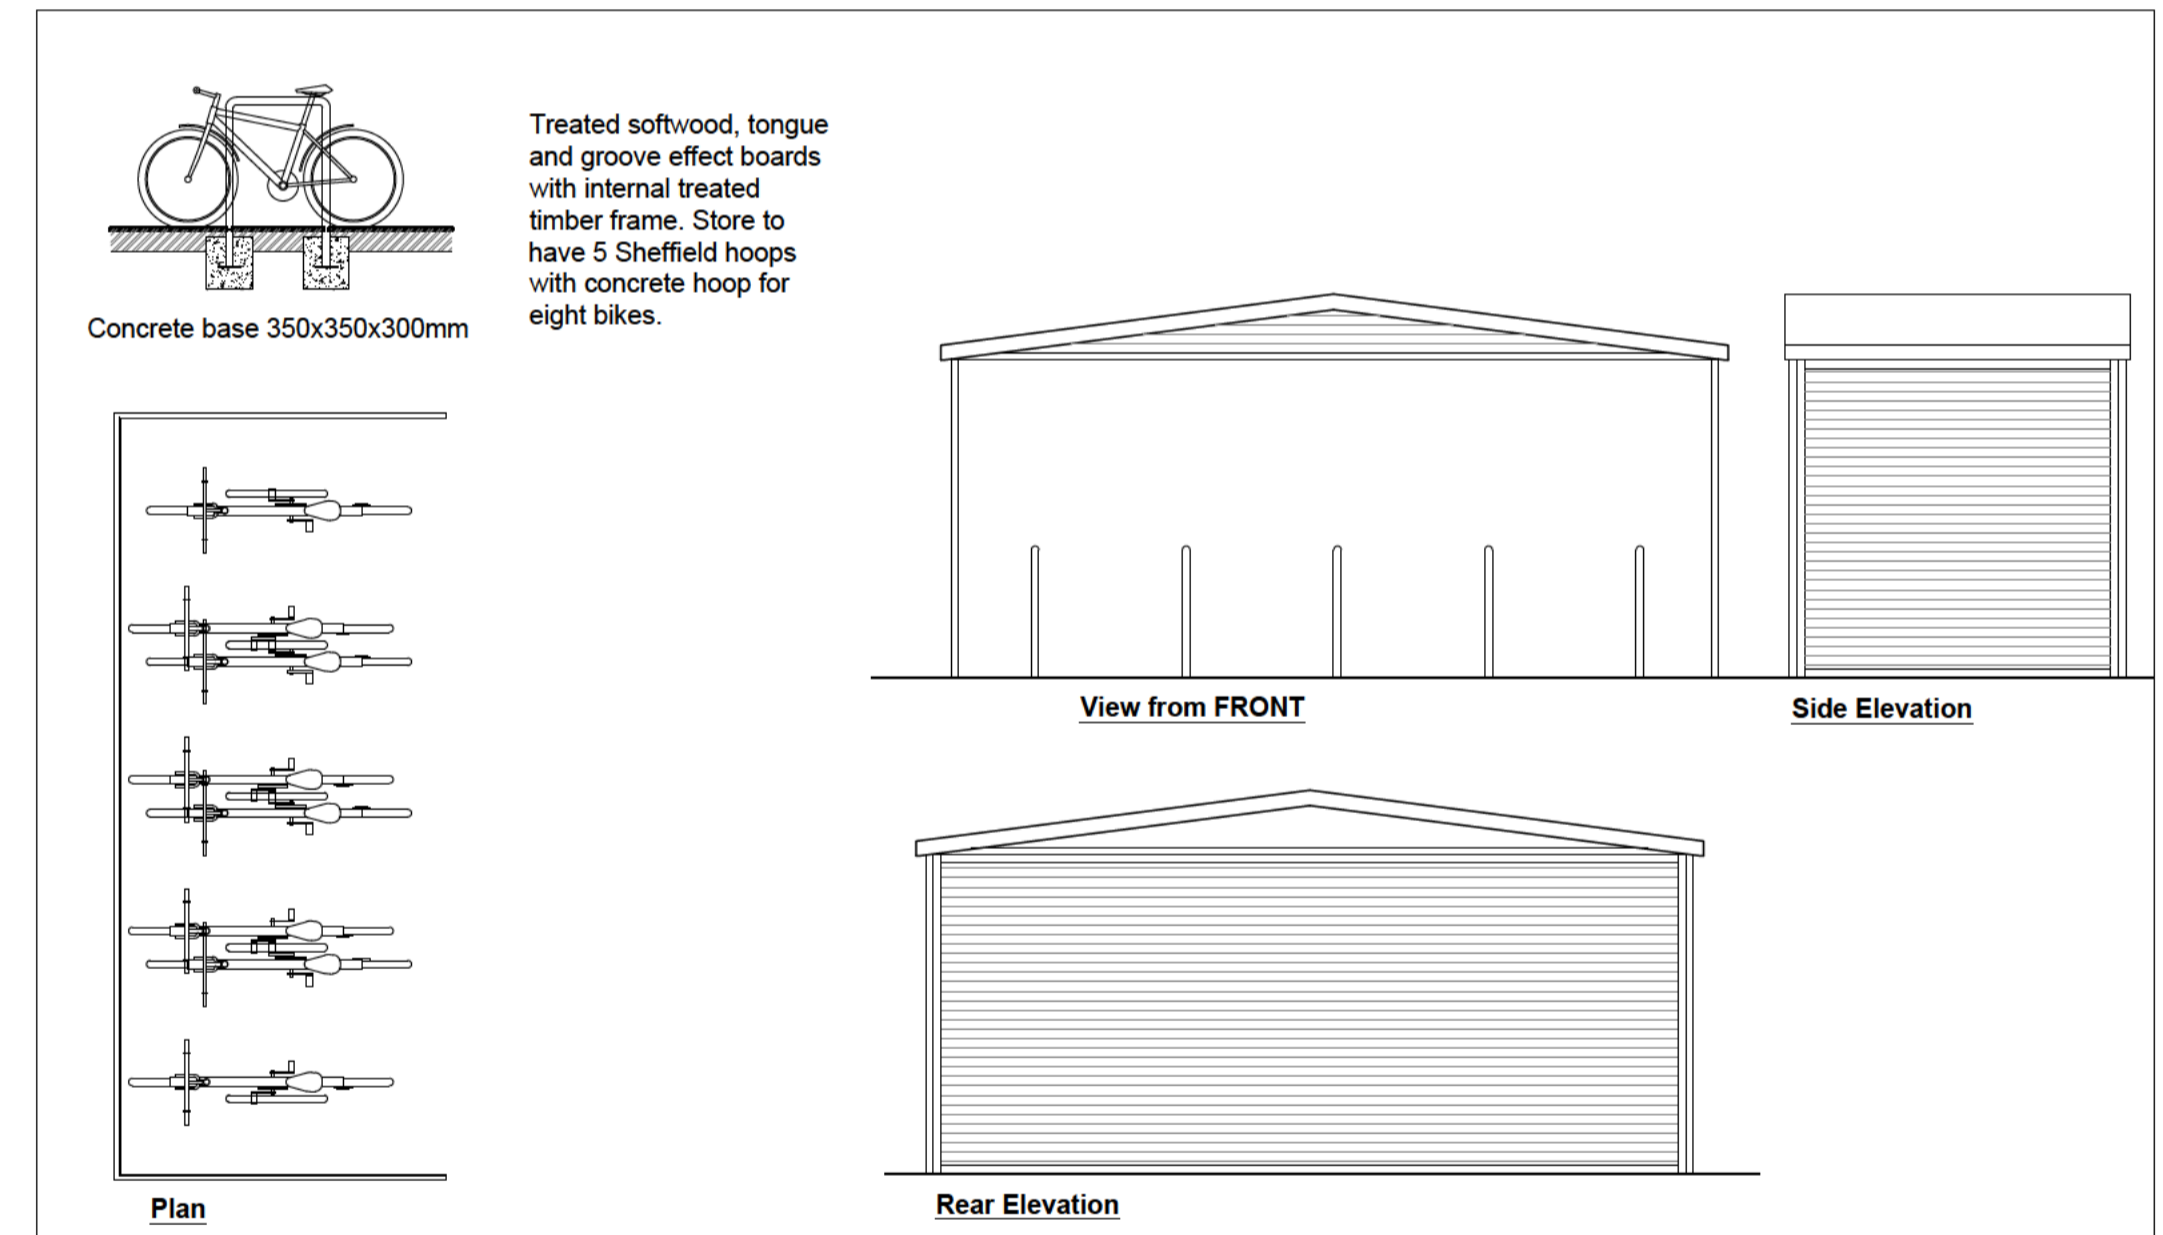

Existing Block Plan

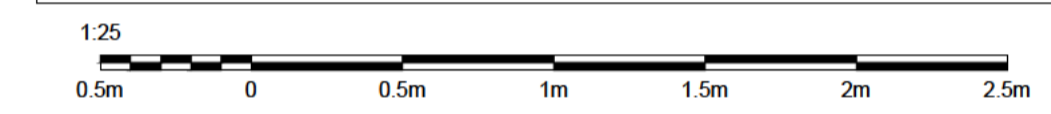

Proposed Block Plan

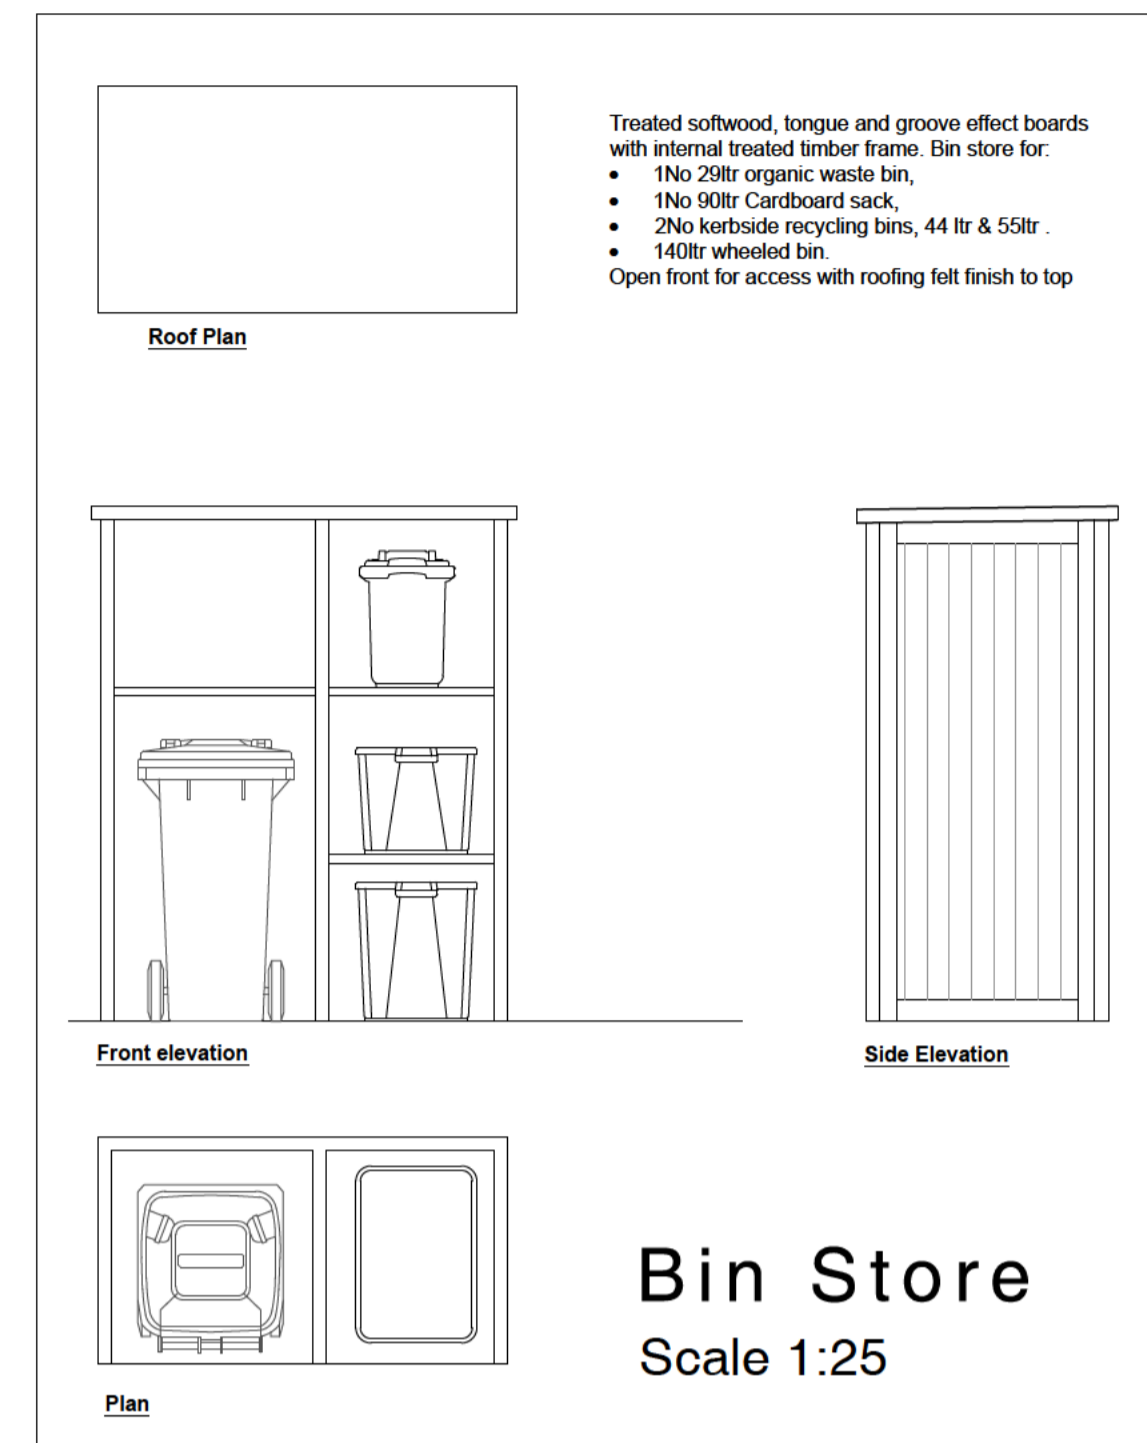

<b>PROJECT:</b>		
59 Langton Road Brislington, BS4 4ER		
<b>TITLE:</b>		
Existing & Proposed Block Plans		
<b>SCALE:</b>	<b>DATE:</b>	<b>DRAWN BY:</b>
1:200 @ A1	Jan 2024	ams
<b>DRAWING NUMBER:</b>	<b>REVISION:</b>	
4245.PL2.02	B	